



REVISION DATE 6-15-93 11-22-93 3-4-94	ROUTE COUNTY U.S.H. 51 LINCOLN	DATE 03-25-93	R/W PROJECT NUMBER 1176-01-24	SHEET NUMBER 4.7
SCALE, FT. 0 200	GRID FACTOR L000095		FEDERAL PROJECT NUMBER 1176-1-70	4.8

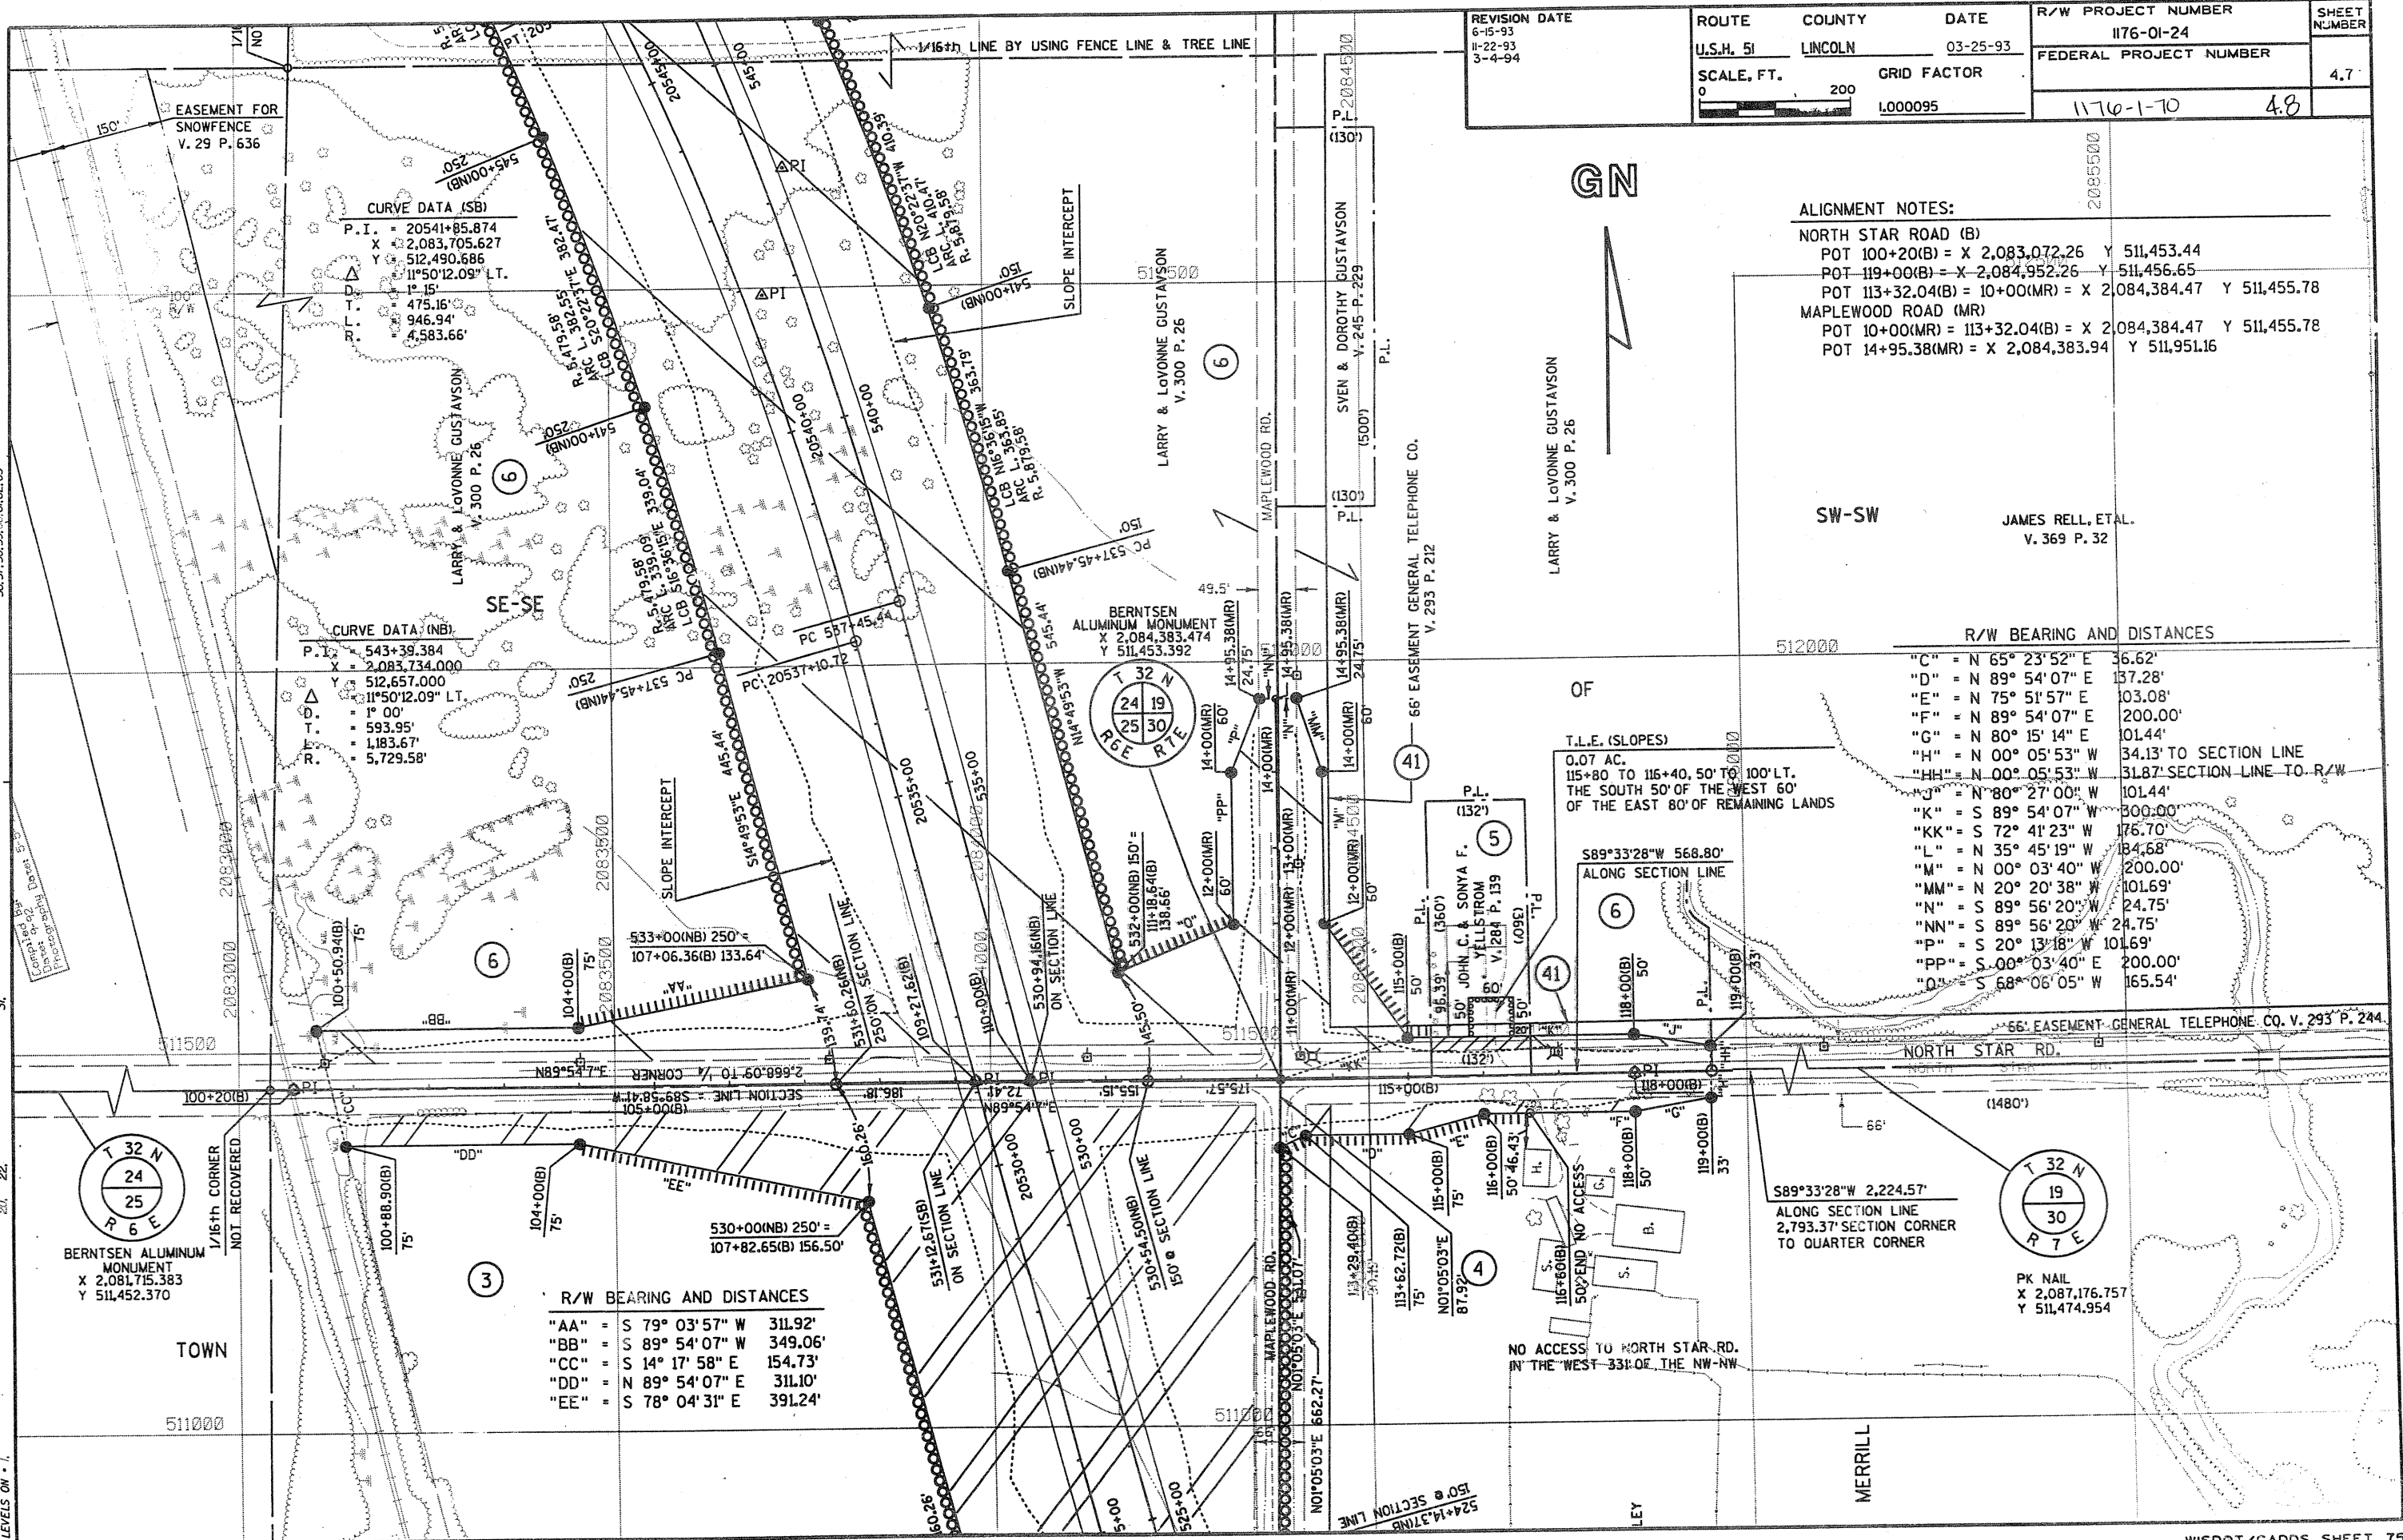


ALIGNMENT NOTES:
 NORTH STAR ROAD (B)
 POT 100+20(B) = X 2,083,072.26 Y 511,453.44
 POT 119+00(B) = X 2,084,952.26 Y 511,456.65
 POT 113+32.04(B) = 10+00(MR) = X 2,084,384.47 Y 511,455.78
 MAPLEWOOD ROAD (MR)
 POT 10+00(MR) = 113+32.04(B) = X 2,084,384.47 Y 511,455.78
 POT 14+95.38(MR) = X 2,084,383.94 Y 511,951.16

R/W BEARING AND DISTANCES	
"C"	= N 65° 23' 52" E 36.62'
"D"	= N 89° 54' 07" E 137.28'
"E"	= N 75° 51' 57" E 103.08'
"F"	= N 89° 54' 07" E 200.00'
"G"	= N 80° 15' 14" E 101.44'
"H"	= N 00° 05' 53" W 34.13' TO SECTION LINE
"HH"	= N 00° 05' 53" W 31.87' SECTION LINE TO R/W
"J"	= N 80° 27' 00" W 101.44'
"K"	= S 89° 54' 07" W 300.00'
"KK"	= S 72° 41' 23" W 176.70'
"L"	= N 35° 45' 19" W 184.68'
"M"	= N 00° 03' 40" W 200.00'
"MM"	= N 20° 20' 38" W 101.69'
"N"	= S 89° 56' 20" W 24.75'
"NN"	= S 89° 56' 20" W 24.75'
"P"	= S 20° 13' 18" W 101.69'
"PP"	= S 00° 03' 40" E 200.00'
"Q"	= S 68° 06' 05" W 165.54'

R/W BEARING AND DISTANCES	
"AA"	= S 79° 03' 57" W 311.92'
"BB"	= S 89° 54' 07" W 349.06'
"CC"	= S 14° 17' 58" E 154.73'
"DD"	= N 89° 54' 07" E 311.10'
"EE"	= S 78° 04' 31" E 391.24'

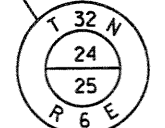

BERNTSEN ALUMINUM MONUMENT
 X 2,081,715.383
 Y 511,452.370

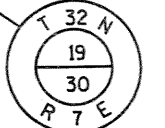

PK NAIL
 X 2,087,176.757
 Y 511,474.954