


REVISION DATE 6-15-93 11-22-93 3-4-94 N.C.	ROUTE	COUNTY	DATE	R/W PROJECT NUMBER	SHEET NUMBER
	U.S.H. 51	LINCOLN	03-25-93	1176-01-24	
	SCALE, FT.	GRID FACTOR		FEDERAL PROJECT NUMBER	
	0 200	1.000095		1176-1-70	4.11

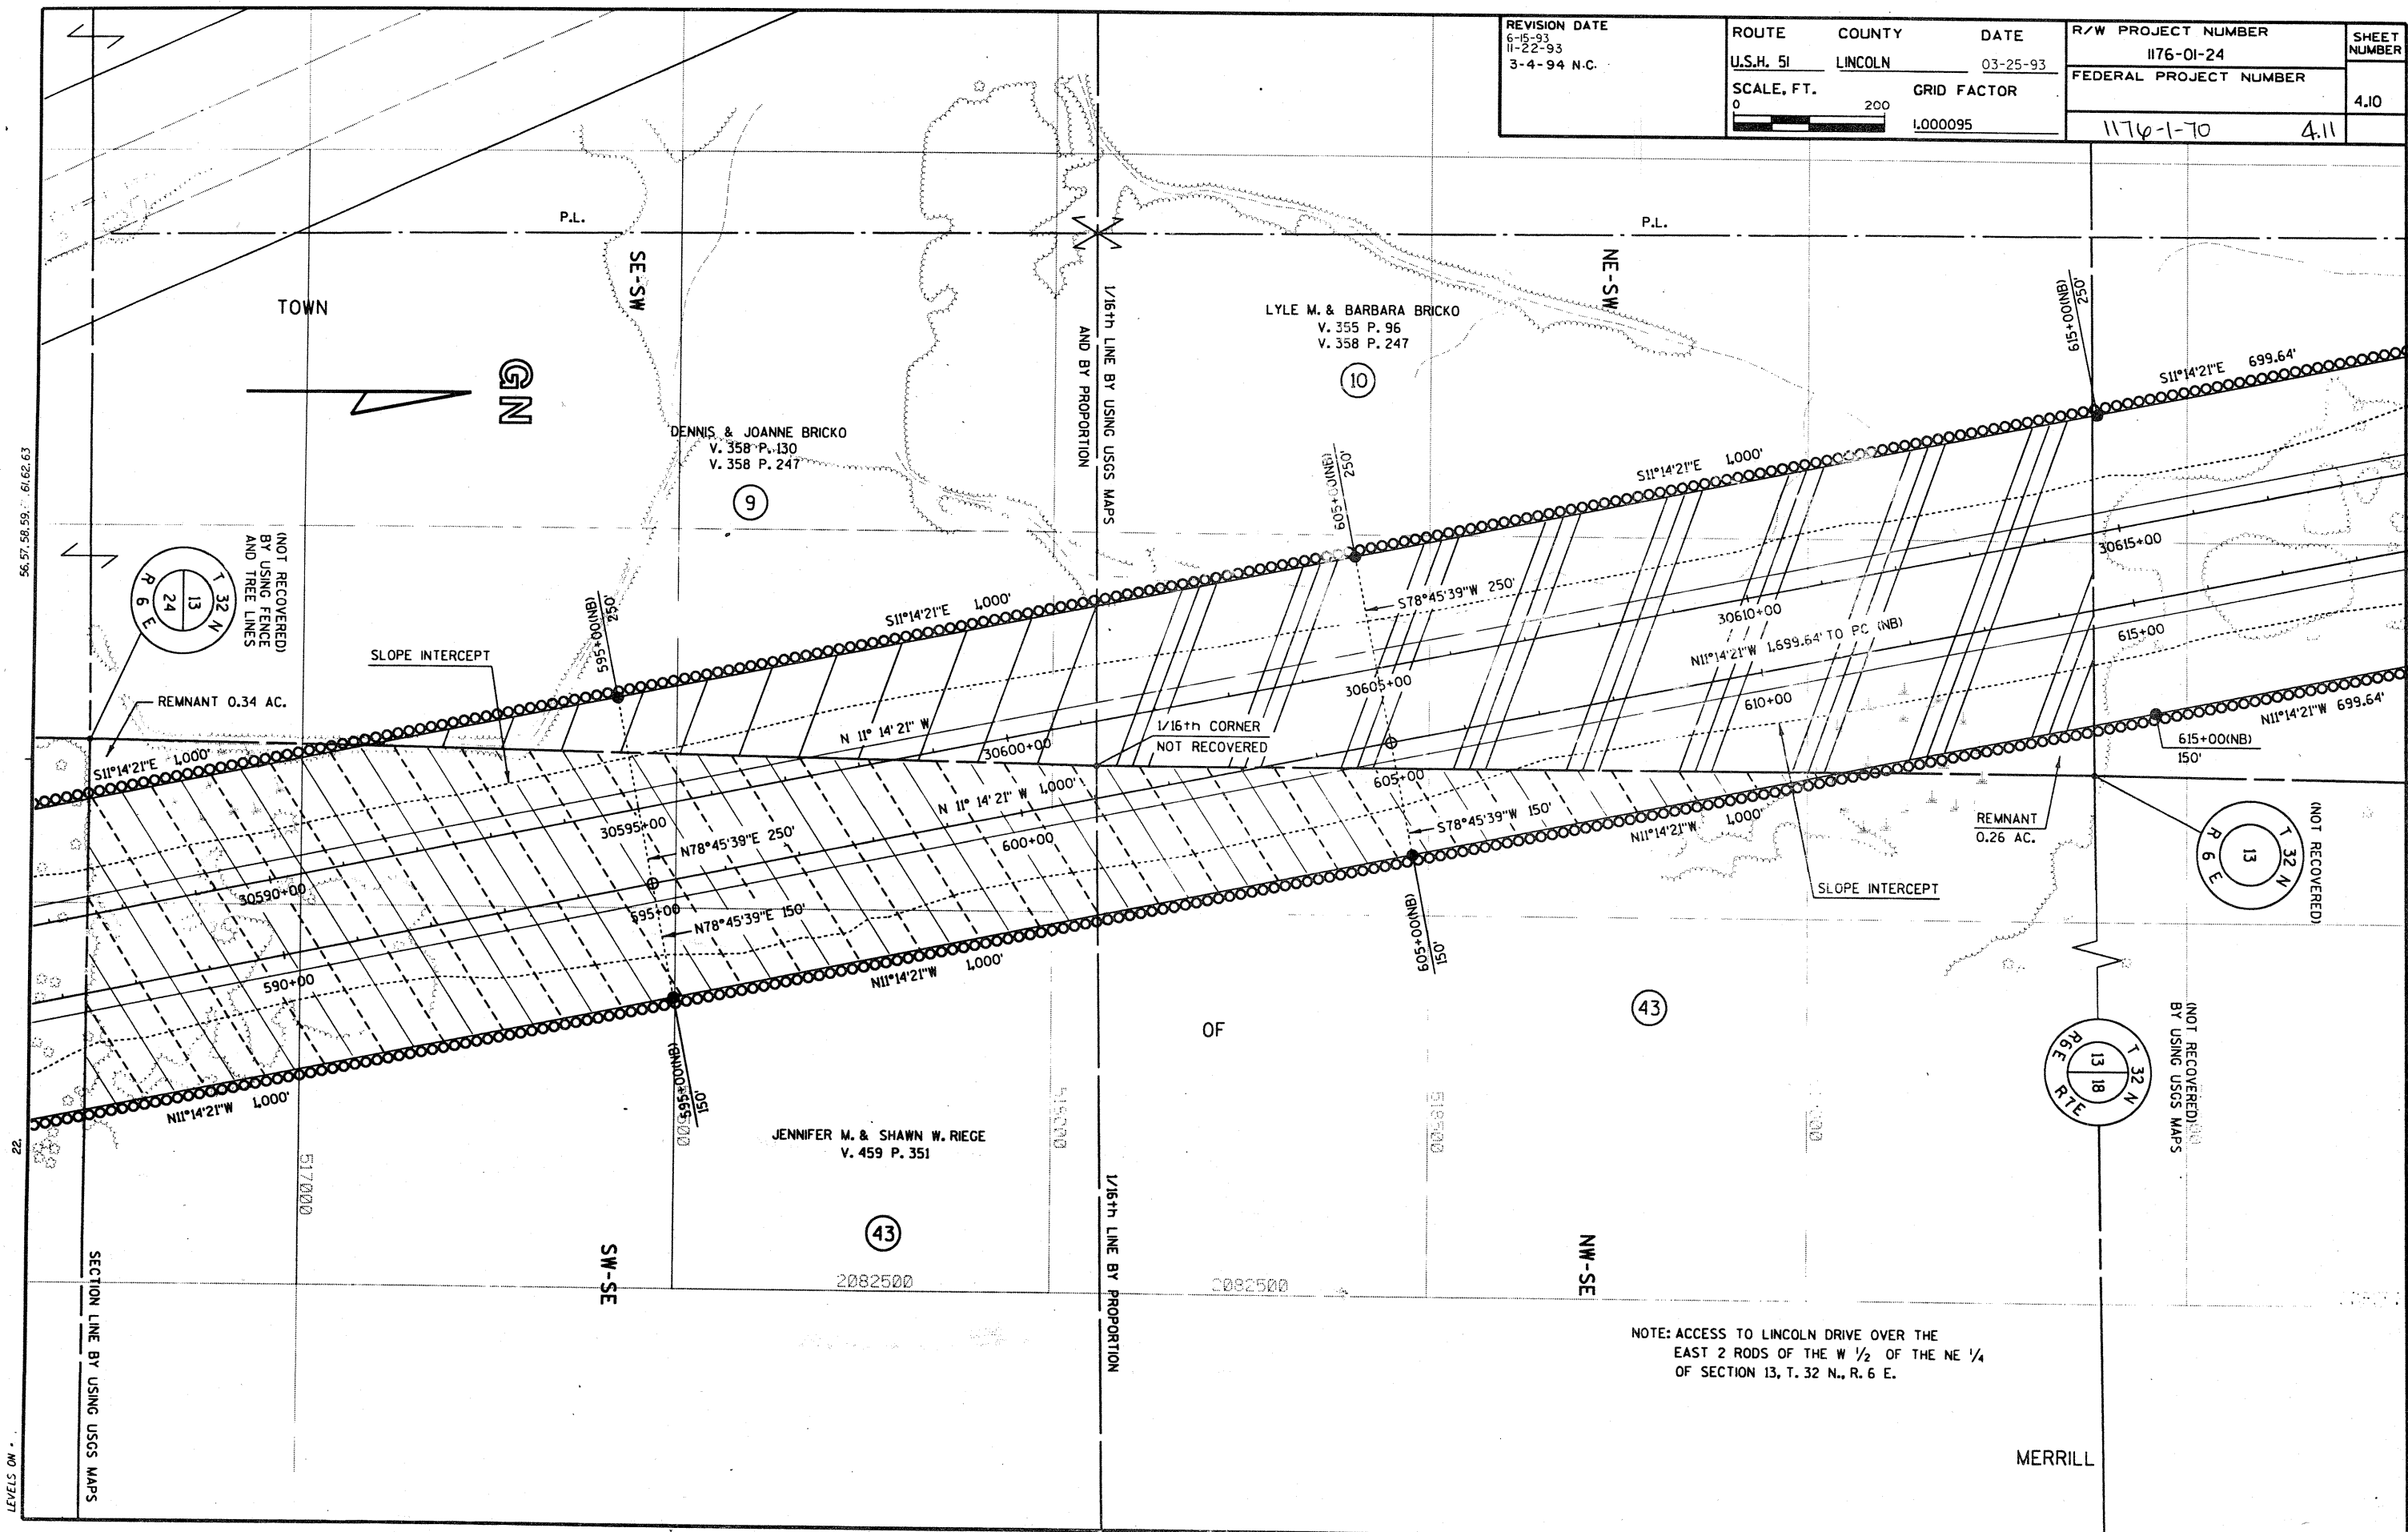

NOTE: ACCESS TO LINCOLN DRIVE OVER THE EAST 2 RODS OF THE W 1/2 OF THE NE 1/4 OF SECTION 13, T. 32 N., R. 6 E.