


REVISION DATE 6-15-93 11-22-93 3-4-94	ROUTE COUNTY DATE U.S.H. 51 LINCOLN 03-25-93	R/W PROJECT NUMBER 1176-01-24	SHEET NUMBER 4.11
SCALE, FT. 0 200	GRID FACTOR 1.000095	FEDERAL PROJECT NUMBER 1176-1-70	4.12

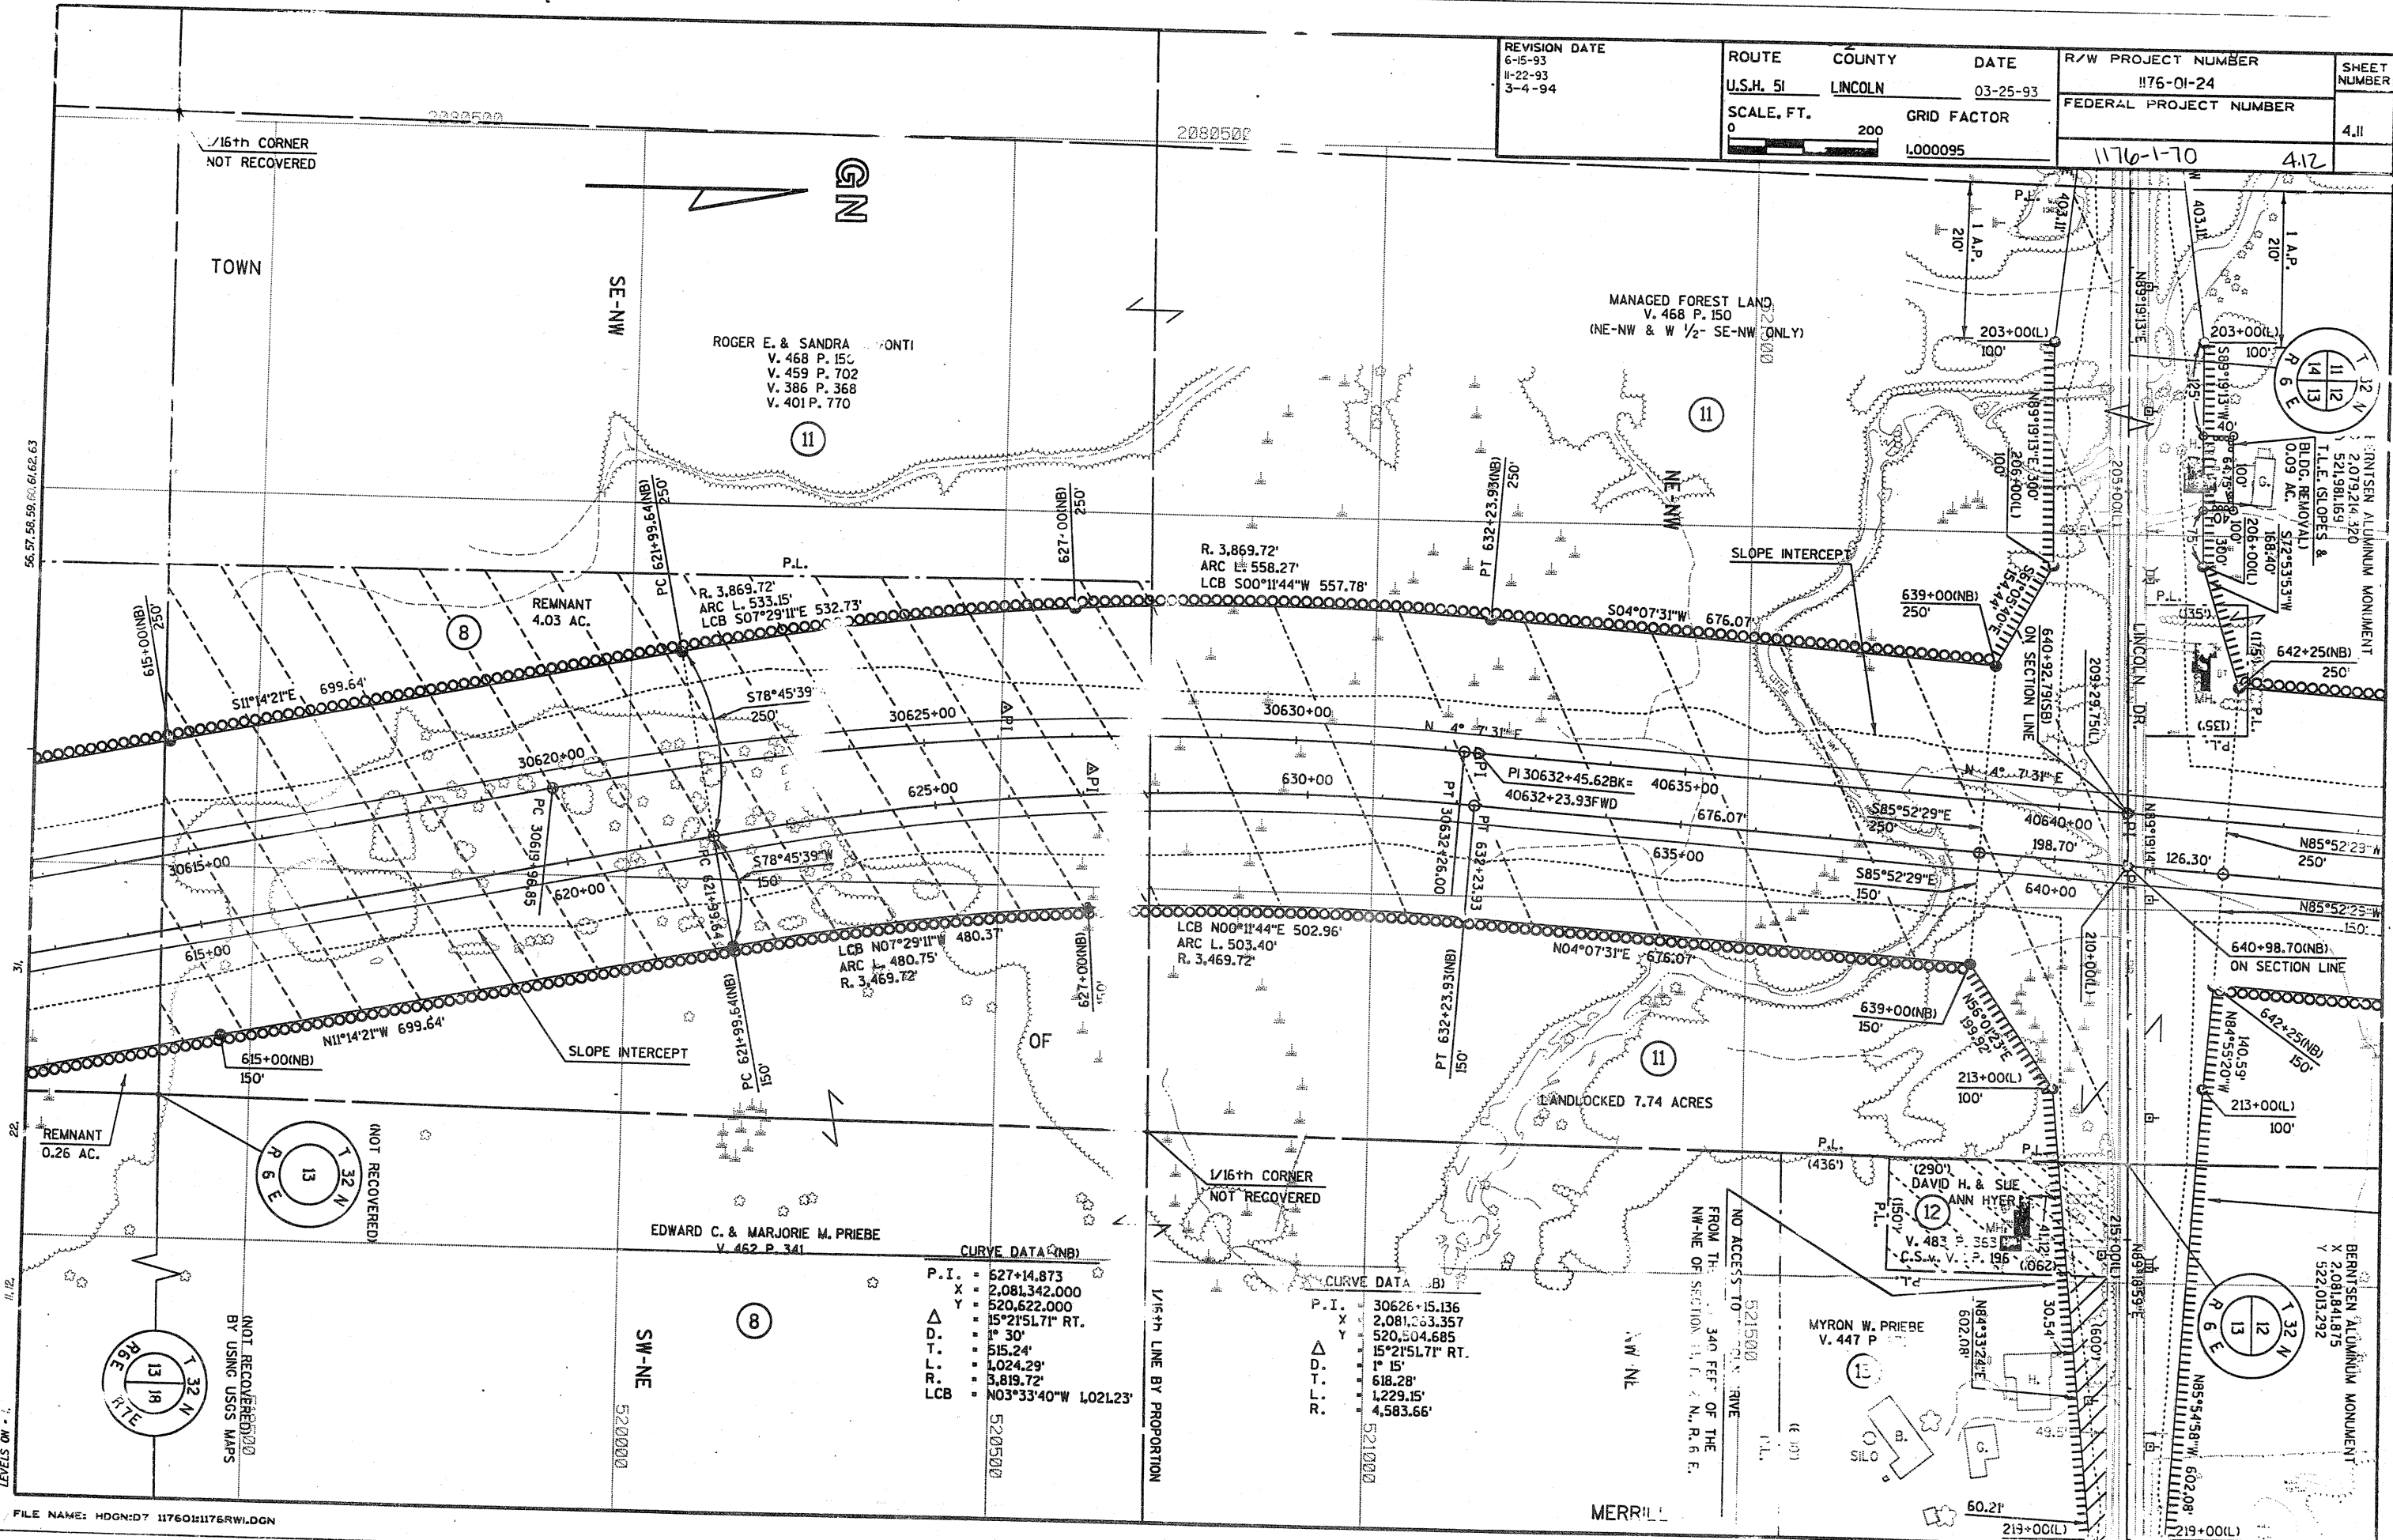

ROGER E. & SANDRA MONTI  
V. 468 P. 150  
V. 459 P. 702  
V. 386 P. 368  
V. 401 P. 770

MANAGED FOREST LAND  
V. 468 P. 150  
(NE-NW & W 1/2 SE-NW ONLY)

EDWARD C. & MARJORIE M. PRIEBE  
V. 462 P. 341

(290')  
DAVID H. & SUE ANN HYER  
V. 483 P. 353  
C.S.M. V. 195

MYRON W. PRIEBE  
V. 447 P. 311

CURVE DATA (NB)

P.I.	= 627+14.873
X	= 2,081,342.000
Y	= 520,622.000
Δ	= 15°21'57.71" RT.
D.	= 1° 30'
T.	= 515.24'
L.	= 1,024.29'
R.	= 3,819.72'
LCB	= N03°33'40"W L02L23'

CURVE DATA (SB)

P.I.	= 30626+15.136
X	= 2,081,263.357
Y	= 520,504.685
Δ	= 15°21'57.71" RT.
D.	= 1° 15'
T.	= 618.28'
L.	= 1,229.15'
R.	= 4,583.66'