


REVISION DATE 6-15-93 N.C. 11-22-93 3-4-94	ROUTE U.S.H. 51	COUNTY LINCOLN	DATE	R/W PROJECT NUMBER 1176-01-24	SHEET NUMBER 4.3
	SCALE, FT. 0 200	GRID FACTOR 1.000095		FEDERAL PROJECT NUMBER 1176-1-70	4.4

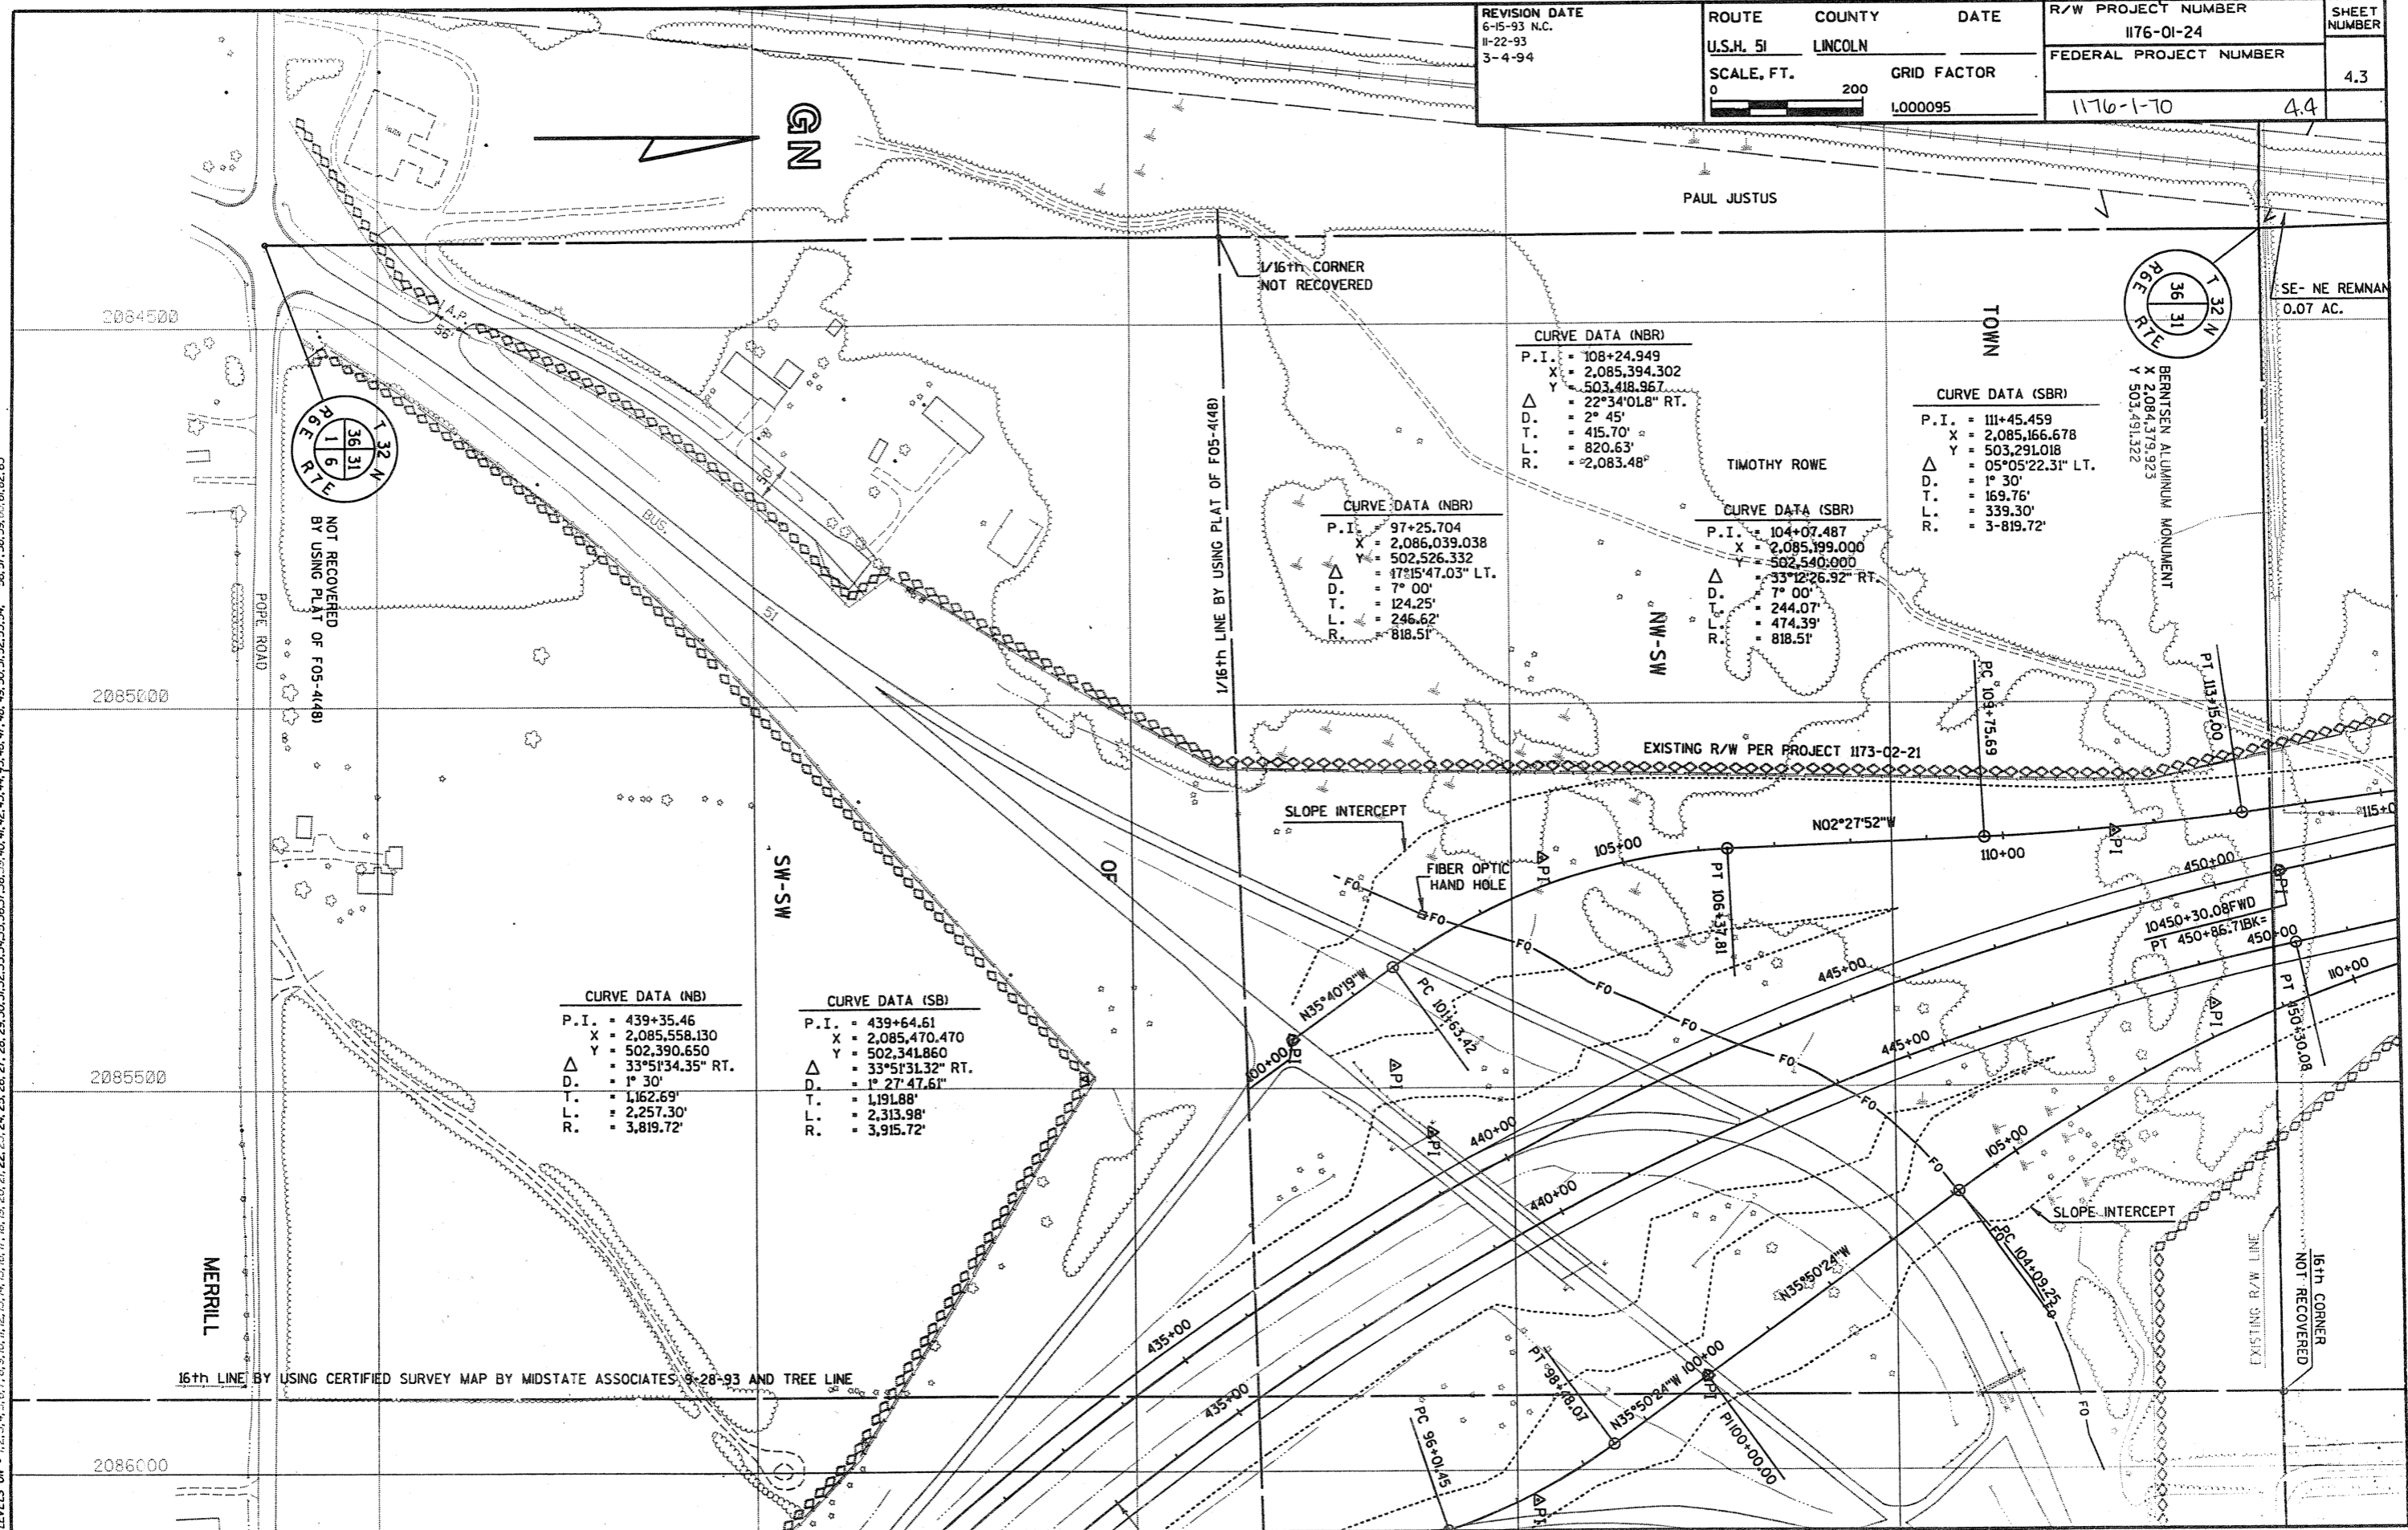

CURVE DATA (NBR)

P.I.	= 108+24.949
X	= 2,085,394.302
Y	= 503,418.967
Δ	= 22°34'01.8" RT.
D.	= 2° 45'
T.	= 415.70'
L.	= 820.63'
R.	= 2,083.48'

CURVE DATA (SBR)

P.I.	= 111+45.459
X	= 2,085,166.678
Y	= 503,291.018
Δ	= 05°05'22.31" LT.
D.	= 1° 30'
T.	= 169.76'
L.	= 339.30'
R.	= 3-819.72'

CURVE DATA (NBR)

P.I.	= 97+25.704
X	= 2,086,039.038
Y	= 502,526.332
Δ	= 47°15'47.03" LT.
D.	= 7° 00'
T.	= 124.25'
L.	= 246.62'
R.	= 818.51'

CURVE DATA (SBR)

P.I.	= 104+07.487
X	= 2,085,199.000
Y	= 502,540.000
Δ	= 33°12'26.92" RT.
D.	= 7° 00'
T.	= 244.07'
L.	= 474.39'
R.	= 818.51'

CURVE DATA (NB)

P.I.	= 439+35.46
X	= 2,085,558.130
Y	= 502,390.650
Δ	= 33°51'34.35" RT.
D.	= 1° 30'
T.	= 1,162.69'
L.	= 2,257.30'
R.	= 3,819.72'

CURVE DATA (SB)

P.I.	= 439+64.61
X	= 2,085,470.470
Y	= 502,341.860
Δ	= 33°51'31.32" RT.
D.	= 1° 27' 47.61"
T.	= 1,191.88'
L.	= 2,313.98'
R.	= 3,915.72'

LEVELS ON - 1, 2, 3, 4, 5, 6, 7, 8, 9, 10, 11, 12, 13, 14, 15, 16, 17, 18, 19, 20, 21, 22, 23, 24, 25, 26, 27, 28, 29, 30, 31, 32, 33, 34, 35, 36, 37, 38, 39, 40, 41, 42, 43, 44, 45, 46, 47, 48, 49, 50, 51, 52, 53, 54, 55, 56, 57, 58, 59, 60, 61, 62, 63