


REVISION DATE 6-15-93 11-22-93 3-4-94	ROUTE U.S.H. 51	COUNTY LINCOLN	DATE 03-25-93	R/W PROJECT NUMBER 1176-01-24	SHEET NUMBER 4.5
	SCALE, FT. 0 200		GRID FACTOR 1.000095	FEDERAL PROJECT NUMBER 1176-1-70	4.6

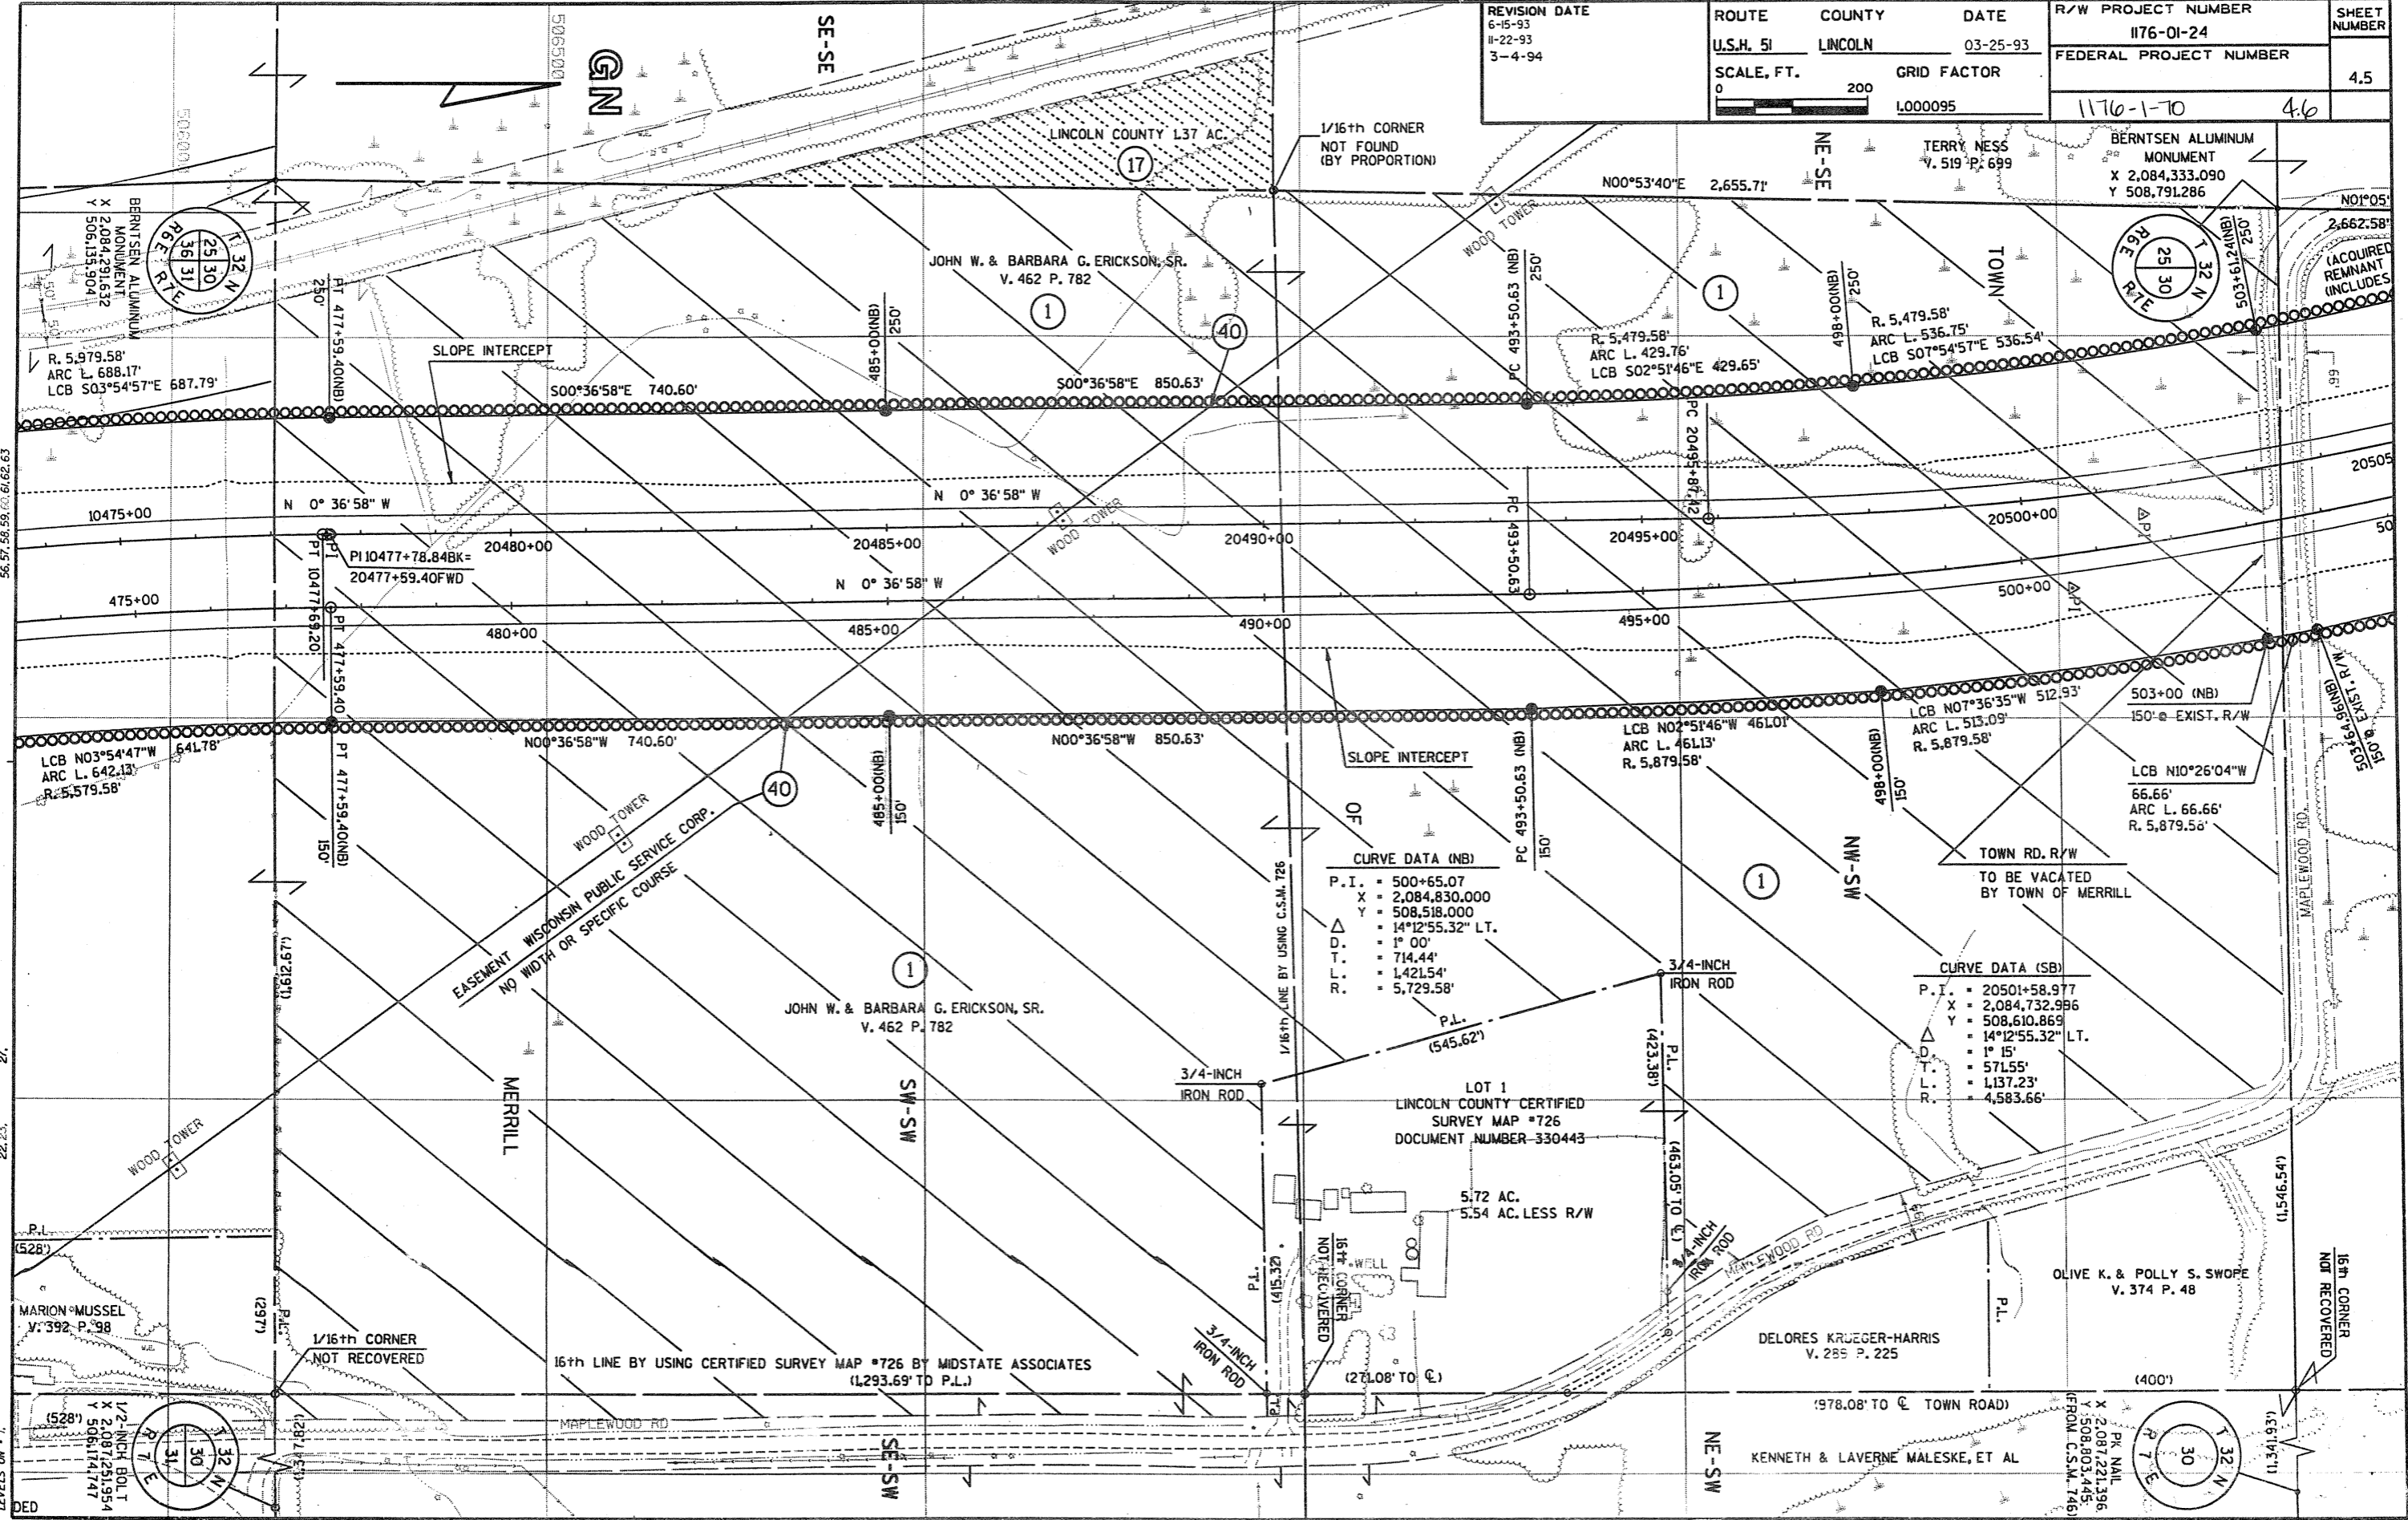

CURVE DATA (NB)

P.I.	= 500+65.07
X	= 2,084,830.000
Y	= 508,518.000
Δ	= 14°12'55.32" LT.
D.T.	= 1° 00'
T.	= 714.44'
L.	= 1,421.54'
R.	= 5,729.58'

CURVE DATA (SB)

P.I.	= 20501+58.977
X	= 2,084,732.986
Y	= 508,610.869
Δ	= 14°12'55.32" LT.
D.T.	= 1° 15'
T.	= 571.55'
L.	= 1,137.23'
R.	= 4,583.66'