


REVISION DATE 6-15-93 11-22-93 3-4-94	ROUTE U.S.H. 51	COUNTY LINCOLN	DATE 03-25-93	R/W PROJECT NUMBER 1176-01-24	SHEET NUMBER 4.6
	SCALE, FT. 0 200		GRID FACTOR 1.000095	FEDERAL PROJECT NUMBER 1176-1-10	4.7

R/W BEARING AND DISTANCES

"AA" = S 79° 03' 57" W	311.92'
"BB" = S 89° 54' 07" W	349.06'
"CC" = S 14° 17' 58" E	154.73'
"DD" = N 89° 54' 07" E	311.10'
"EE" = S 78° 04' 31" E	391.24'

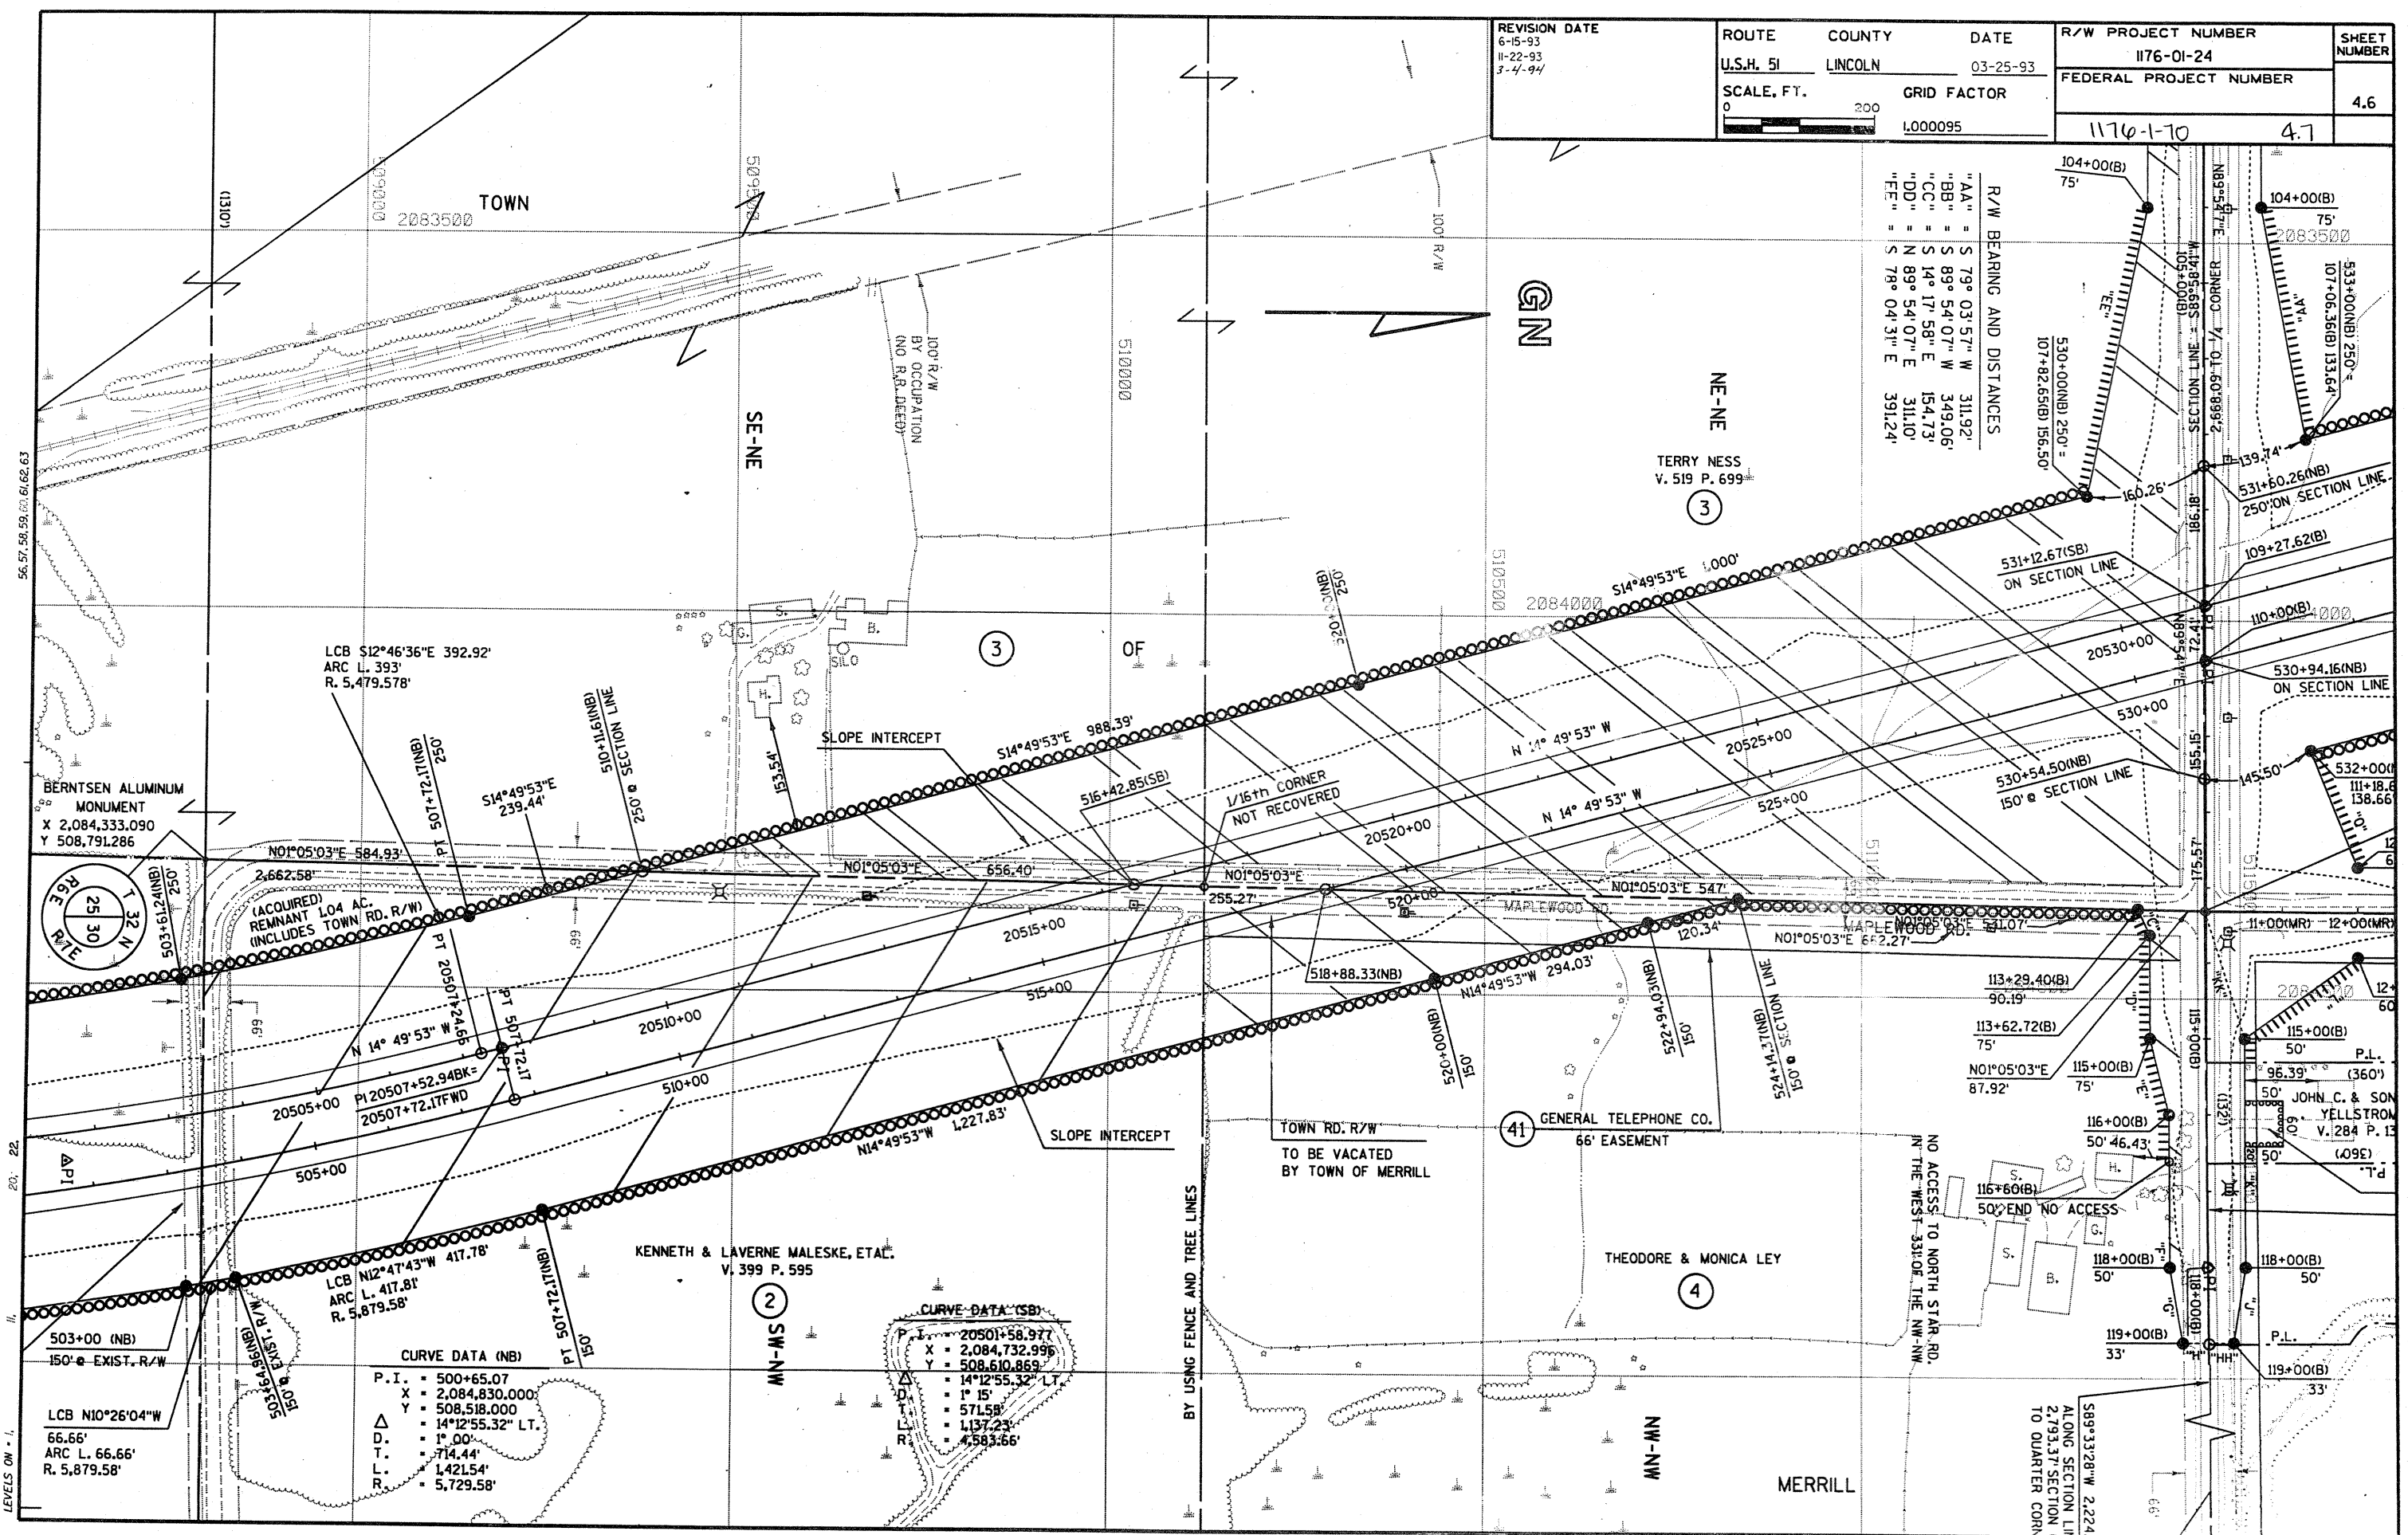

LCB S12°46'36"E 392.92'  
ARC L. 393'  
R. 5,479.578'

BERNTSEN ALUMINUM  
MONUMENT  
X 2,084,333.090  
Y 508,791.286

(ACQUIRED)  
REMANANT TOWN RD. R/W  
(INCLUDES TOWN RD. R/W)

PI 20507+52.94BK=  
20507+72.17FWD

LCB N12°47'43"W 417.78'  
ARC L. 417.81'  
R. 5,879.58'

CURVE DATA (NB)

P.I.	= 500+65.07
X	= 2,084,830.000
Y	= 508,518.000
Δ	= 14°12'55.32" LT.
D.	= 1° 00'
T.	= 714.44'
L.	= 1,421.54'
R.	= 5,729.58'

CURVE DATA (SB)

P.I.	= 20501+58.977
X	= 2,084,732.996
Y	= 508,610.869
Δ	= 14°12'55.32" LT.
D.	= 1° 15'
T.	= 571.58'
L.	= 1,137.23'
R.	= 4,583.66'