


REVISION DATE
7-14-93




ROUTE COUNTY DATE
U.S.H. 51 LINCOLN 9-2-92
SCALE, FT. GRID FACTOR
0 100 200 1.000095

R/W PROJECT NUMBER SHEET NUMBER
I176-01-22 4,II
FEDERAL PROJECT NUMBER

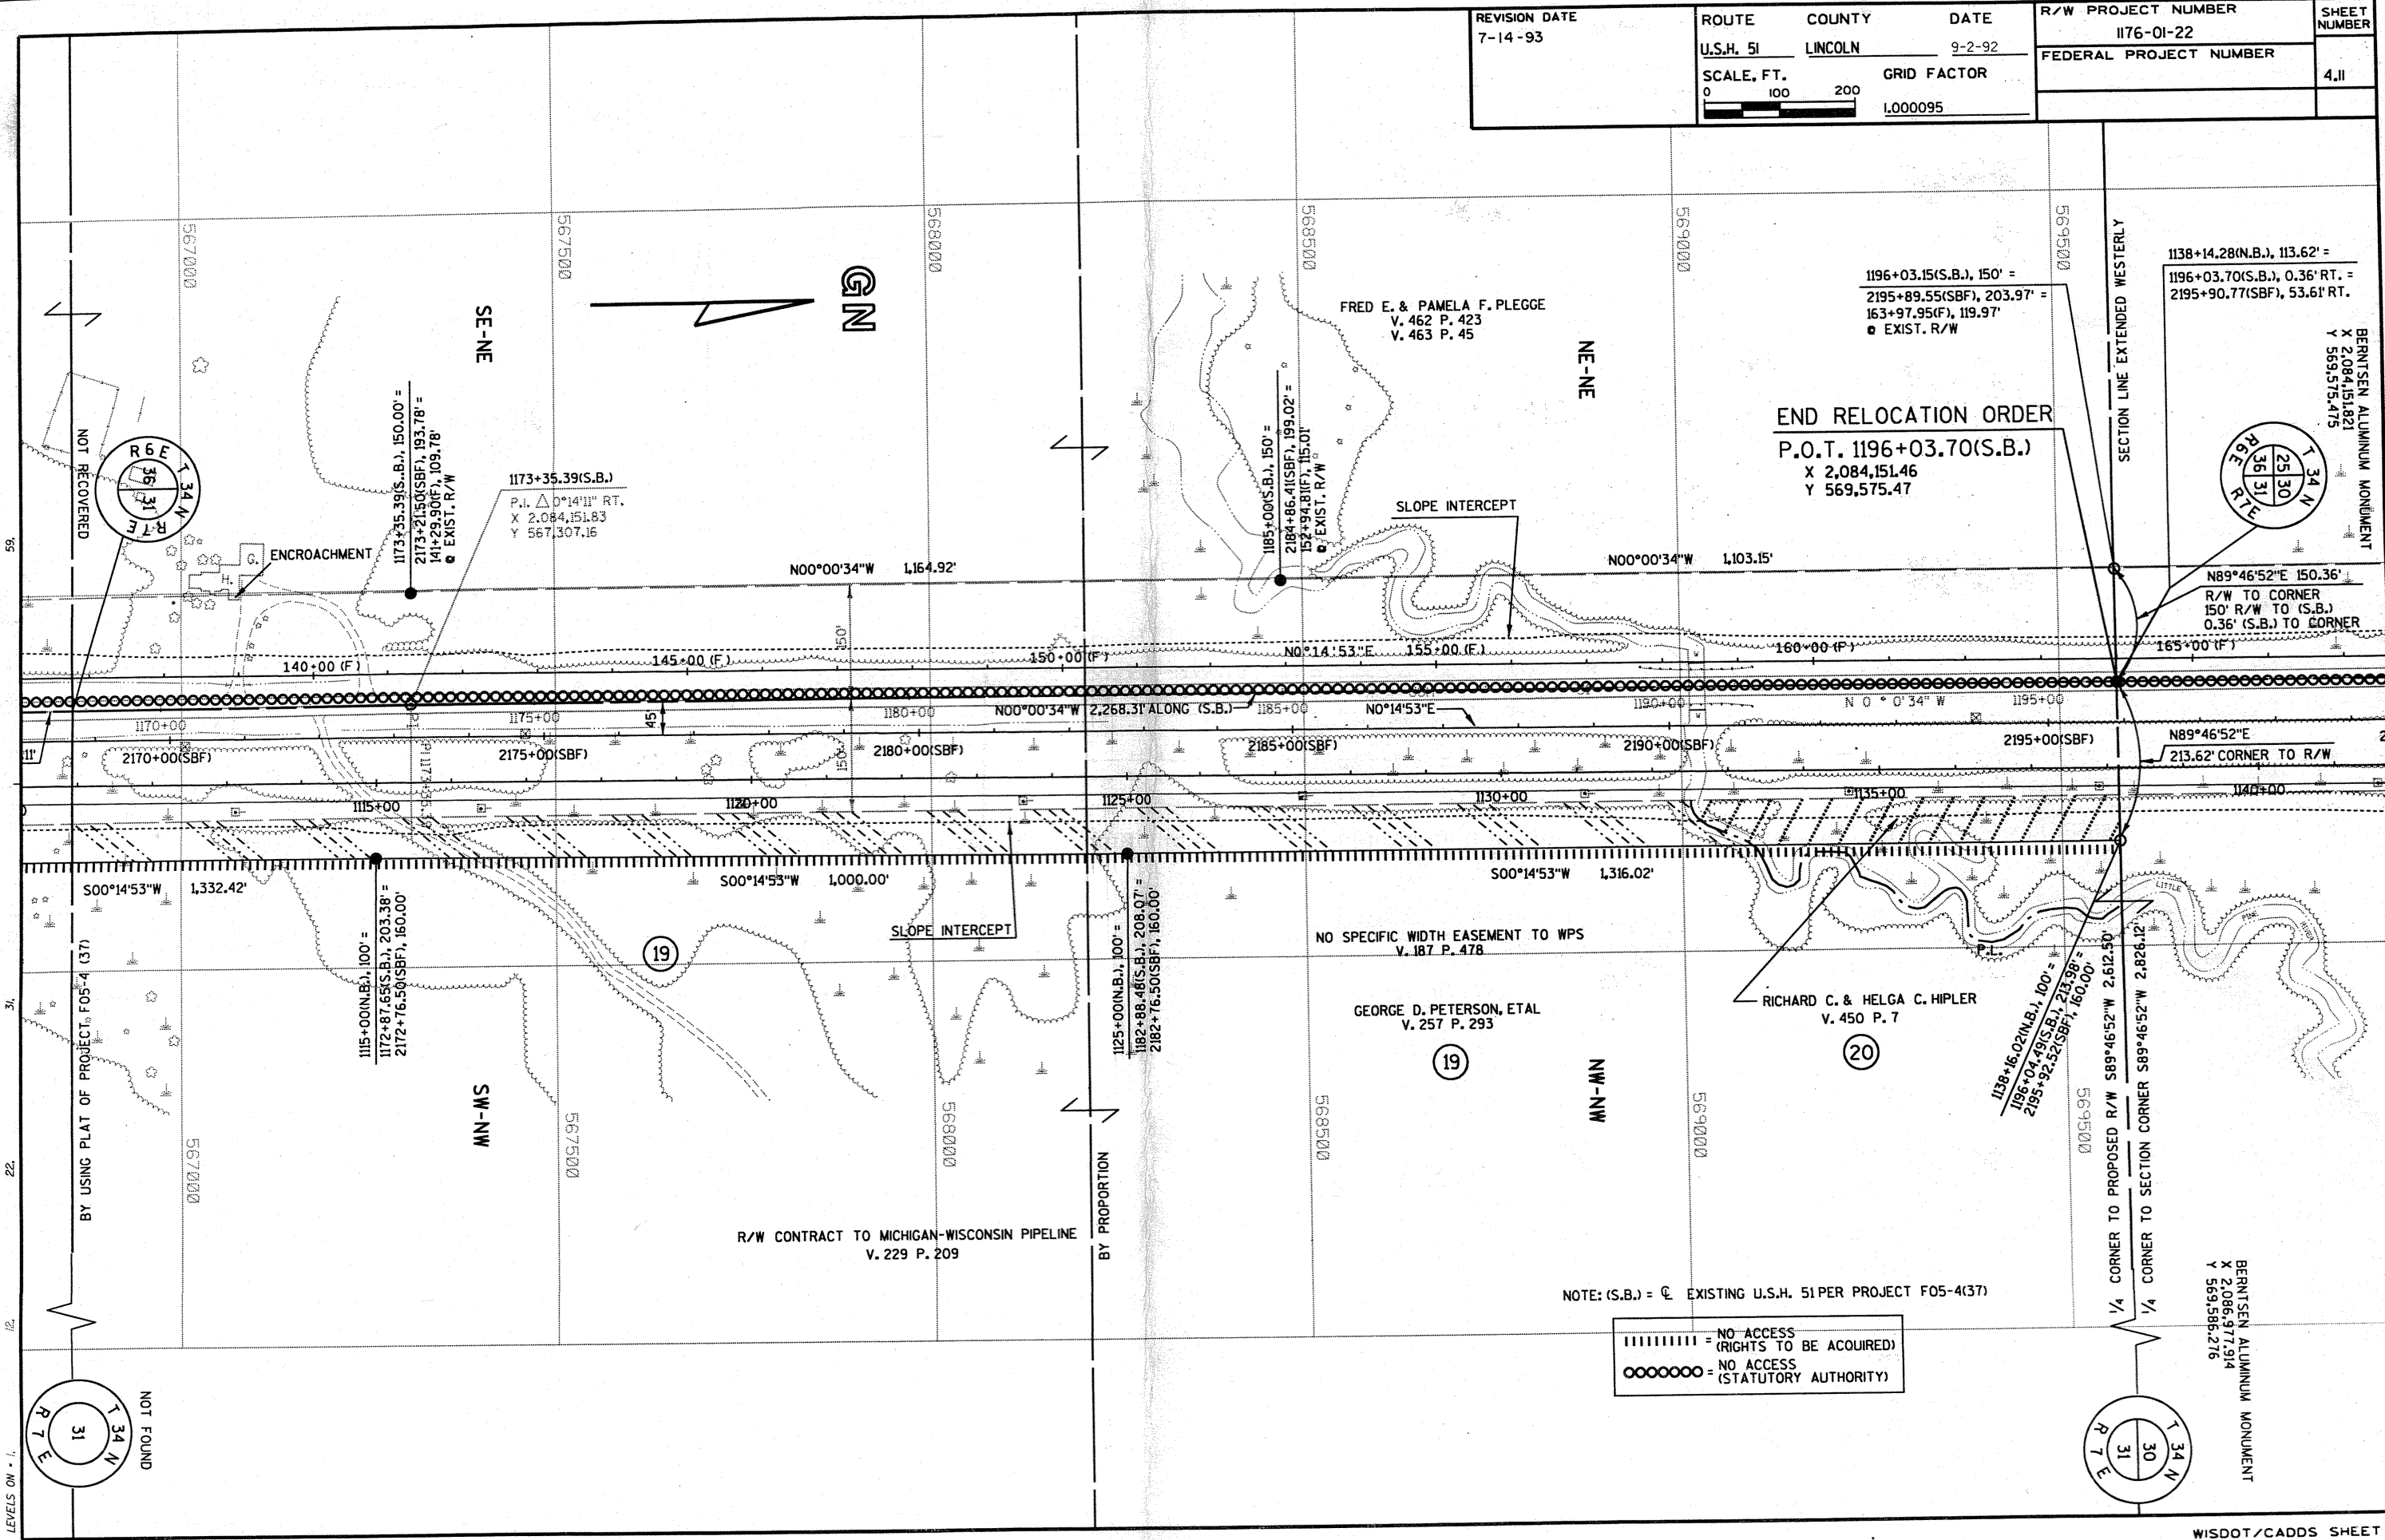

END RELOCATION ORDER
P.O.T. 1196+03.70(S.B.)
X 2,084,151.46
Y 569,575.47

SECTION LINE EXTENDED WESTERLY
1138+14.28(N.B.), 113.62' =
1196+03.70(S.B.), 0.36' RT. =
2195+90.77(SBF), 53.61' RT.
BENTSEN ALUMINUM MONUMENT
X 2,084,151.821
Y 569,575.475

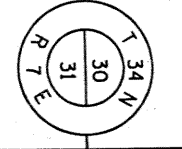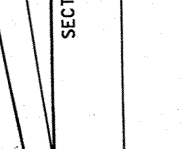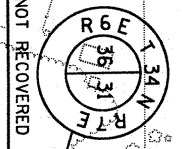

NOTE: (S.B.) = \odot EXISTING U.S.H. 51 PER PROJECT F05-4(37)

||||||| = NO ACCESS (RIGHTS TO BE ACQUIRED)
OOOOOOO = NO ACCESS (STATUTORY AUTHORITY)

