
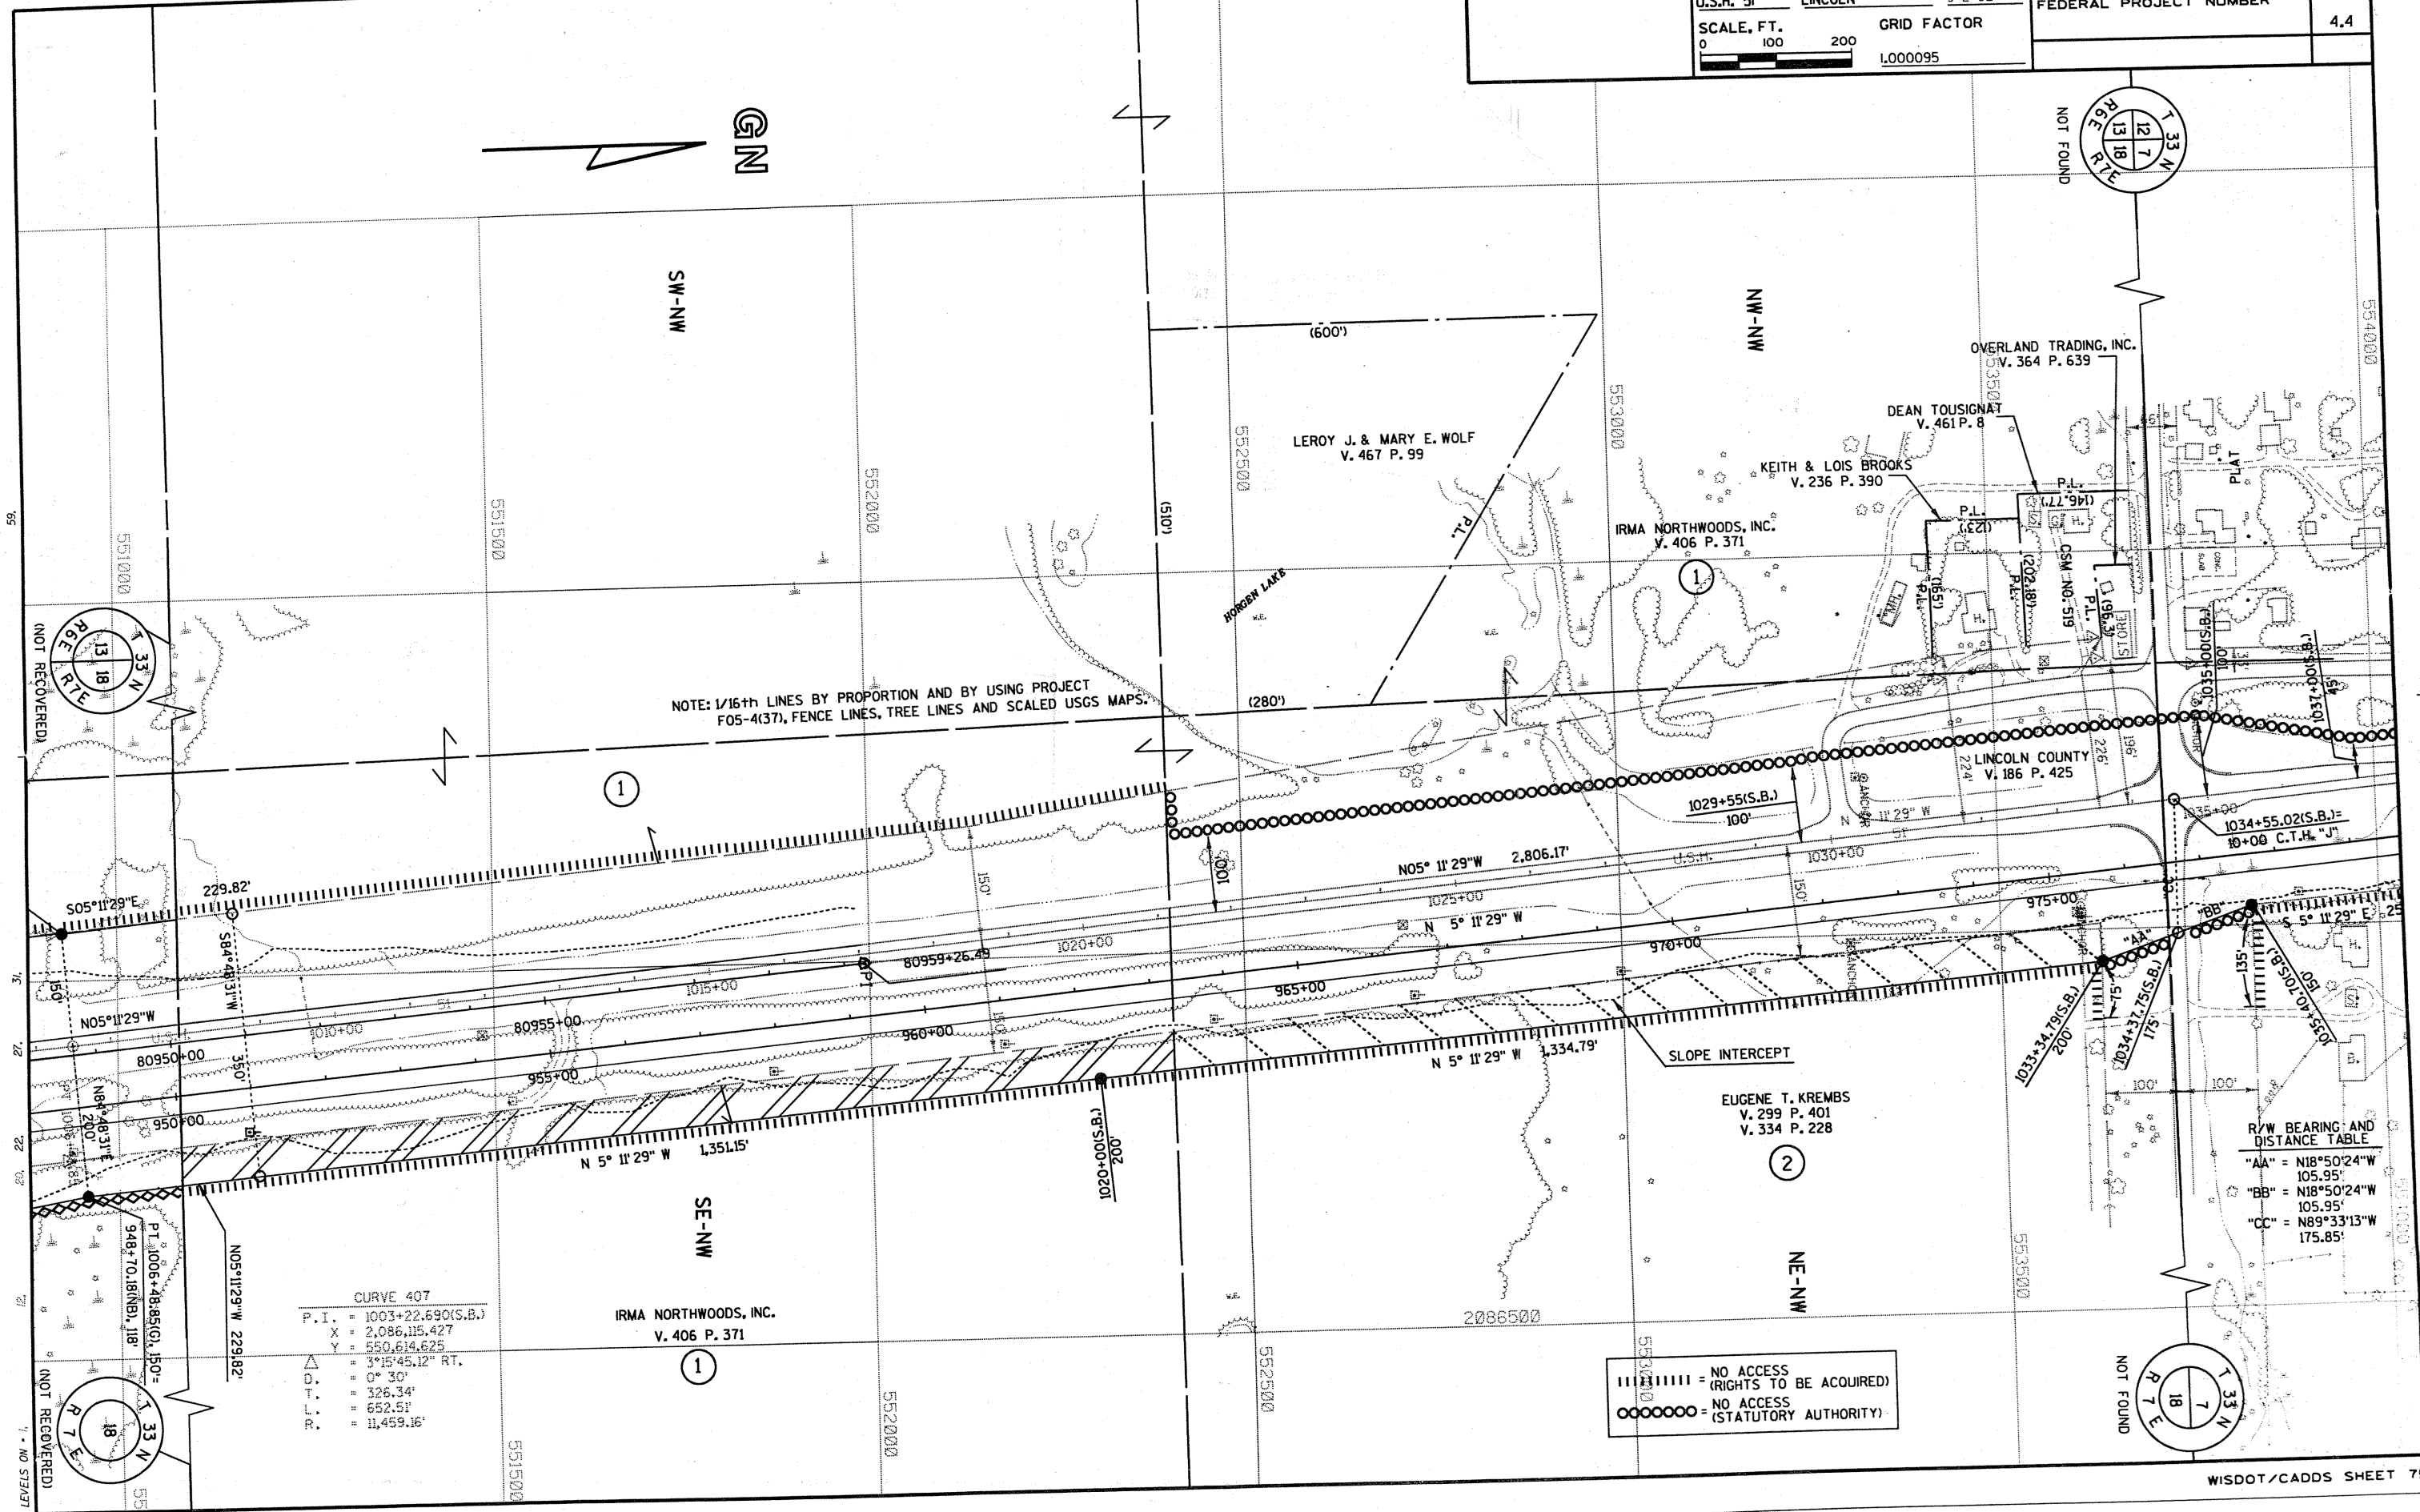
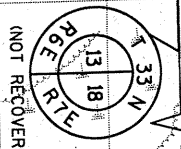


REVISION DATE 7-14-93	ROUTE U.S.H. 51	COUNTY LINCOLN	DATE 9-2-92	R/W PROJECT NUMBER 1176-01-22	SHEET NUMBER 4.4
	SCALE, FT. 0 100 200		GRID FACTOR L.000095	FEDERAL PROJECT NUMBER	

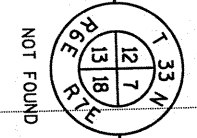

CURVE 407

P. I. =	1003+22.690(S.B.)
X =	2,086,115.427
Y =	550,614.625
Δ	3°15'45.12" RT.
D. T. =	0° 30'
L. =	326.34'
L. =	652.51'
R. =	11,459.16'

IRMA NORTHWOODS, INC.
V. 406 P. 371

||||||| = NO ACCESS (RIGHTS TO BE ACQUIRED)
○○○○○○○ = NO ACCESS (STATUTORY AUTHORITY)

R/W BEARING AND DISTANCE TABLE

"AA" =	N18°50'24"W	105.95'
"BB" =	N18°50'24"W	105.95'
"CC" =	N89°33'13"W	175.85'