


| | | | | | |
|--------------------------|-------------------------|-------------------------|----------------|----------------------------------|---------------------|
| REVISION DATE 7-14-93 | ROUTE U.S.H. 51 | COUNTY LINCOLN | DATE 9-2-92 | R/W PROJECT NUMBER 1176-01-22 | SHEET NUMBER 4.6 |
| | SCALE, FT. 0 100 200 | GRID FACTOR 1.000095 | | FEDERAL PROJECT NUMBER | |

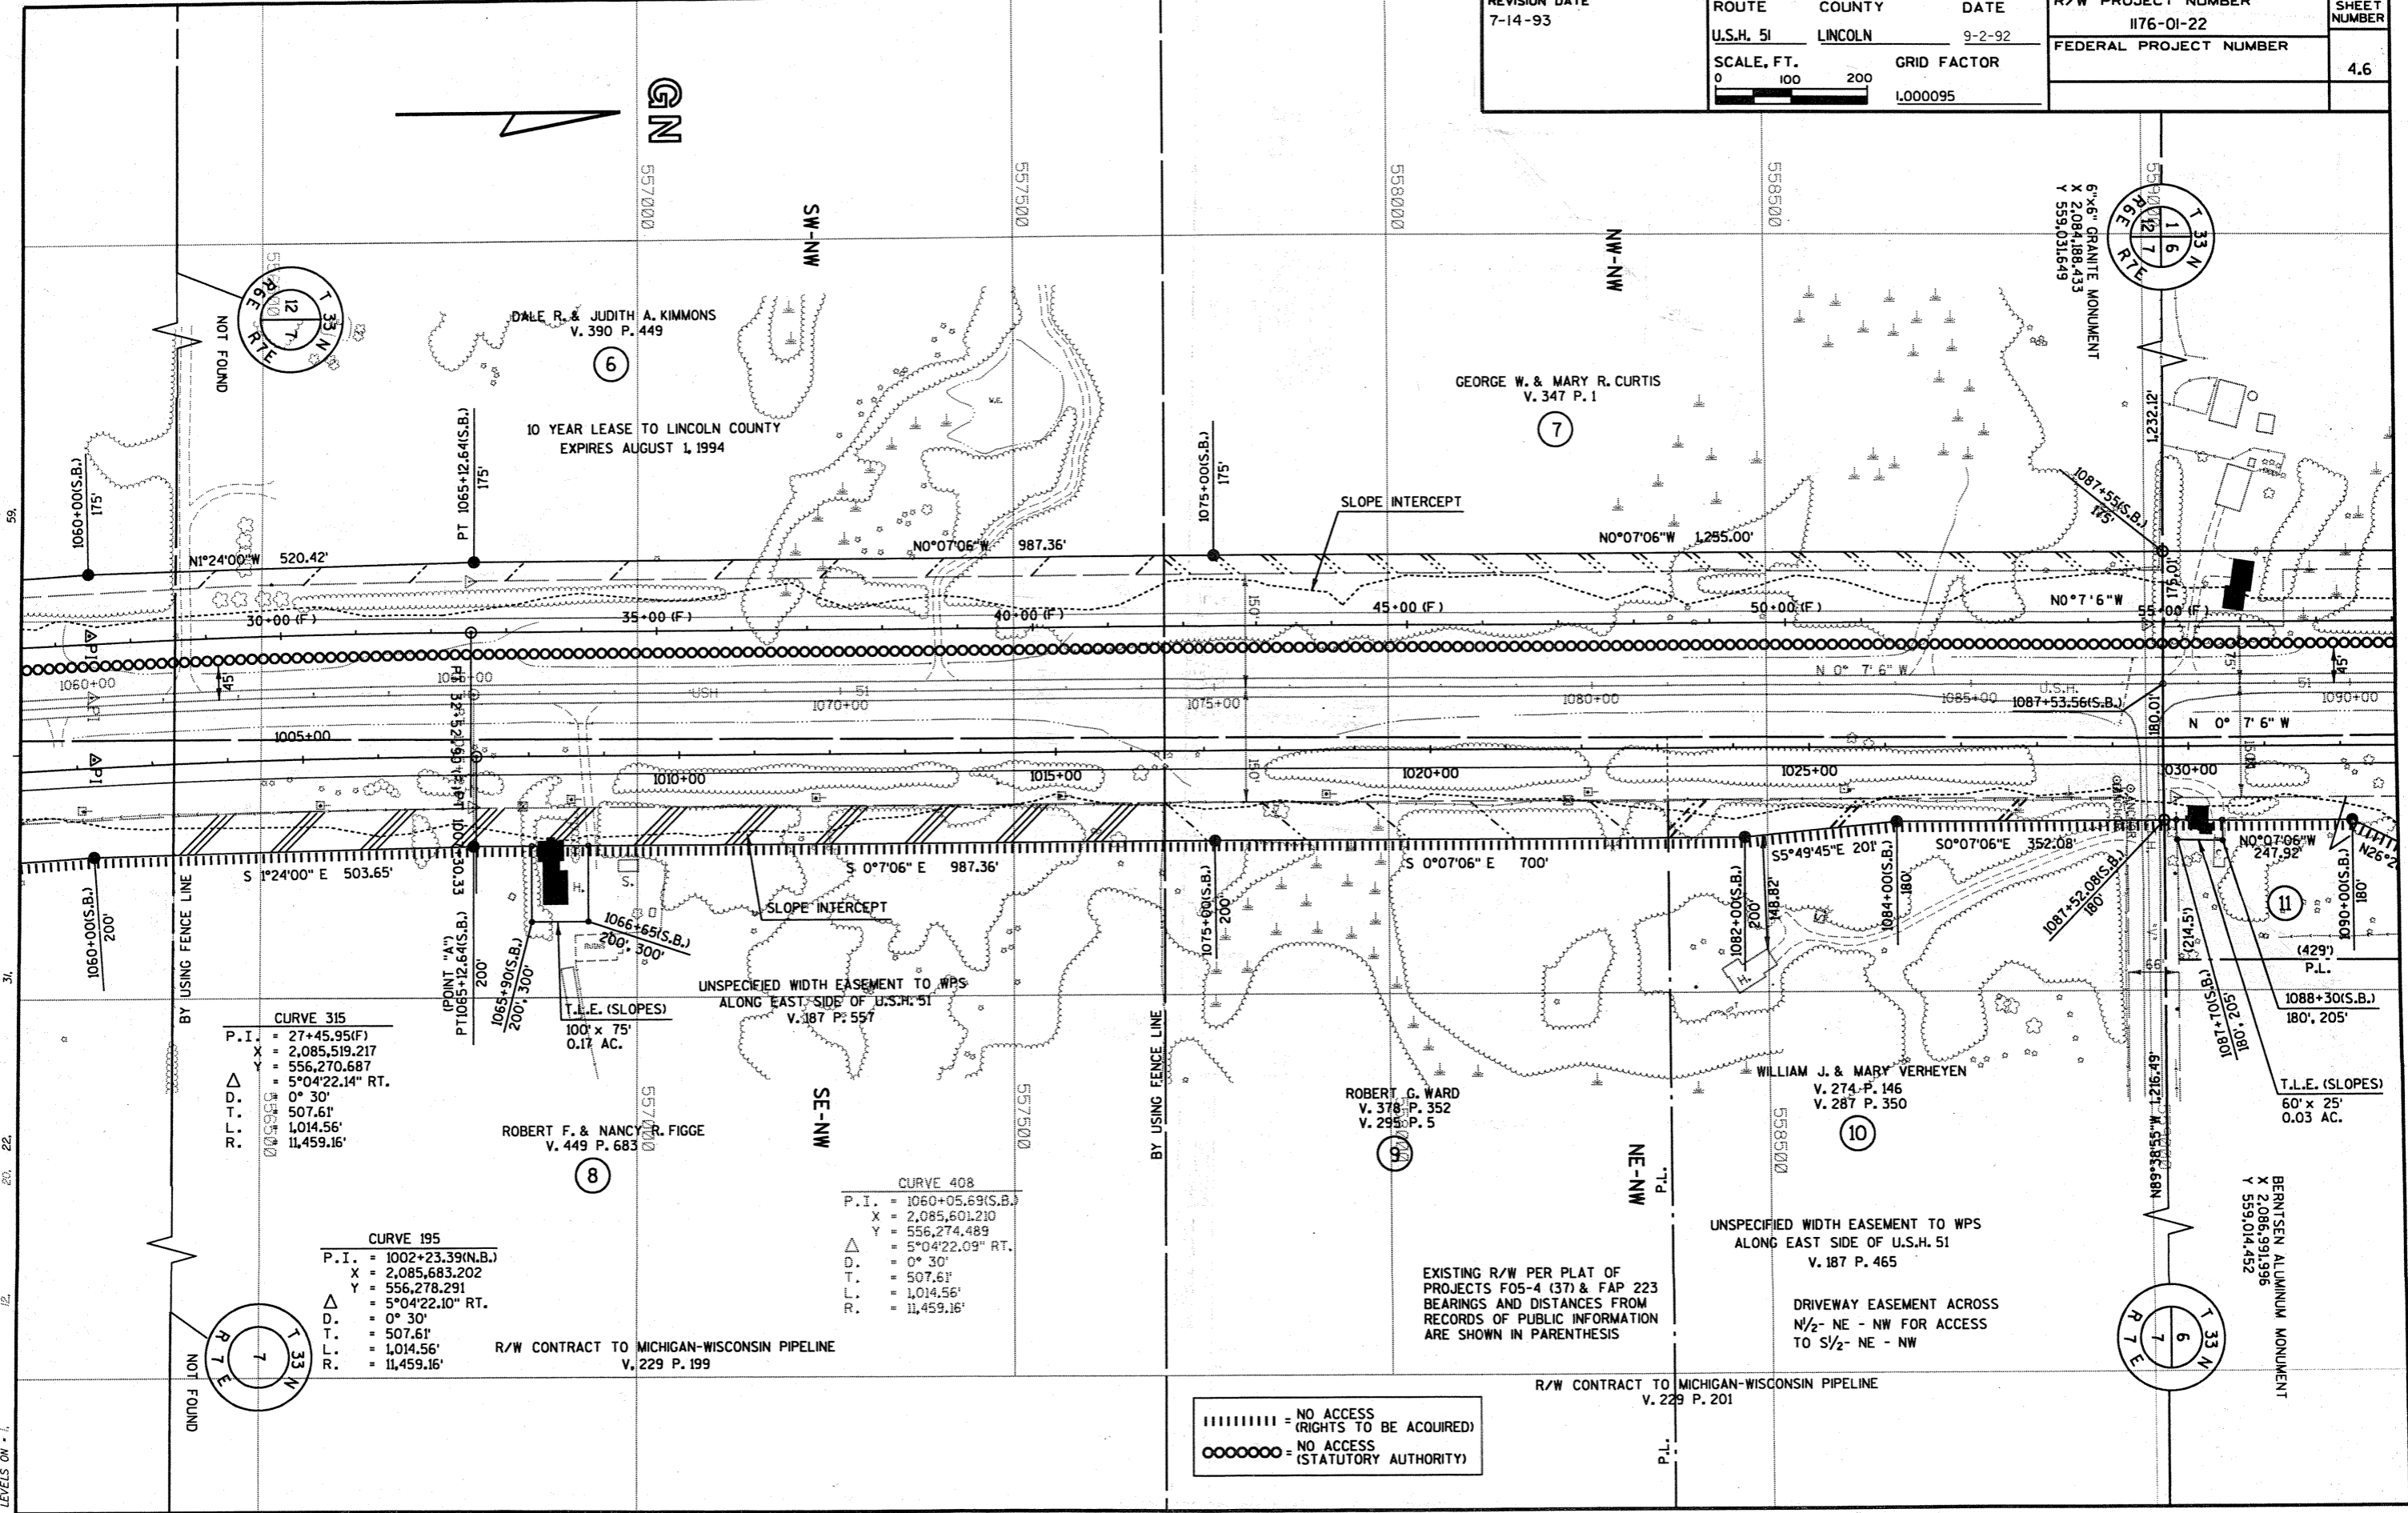

CURVE 315
P.I. = 27+45.95(F)
X = 2,085,519.217
Y = 556,270.687
Δ = 5°04'22.14" RT.
D. = 0° 30'
T. = 507.61'
L. = 1,014.56'
R. = 11,459.16'

CURVE 195
P.I. = 1002+23.39(N.B.)
X = 2,085,683.202
Y = 556,278.291
Δ = 5°04'22.10" RT.
D. = 0° 30'
T. = 507.61'
L. = 1,014.56'
R. = 11,459.16'

CURVE 408
P.I. = 1060+05.69(S.B.)
X = 2,085,601.210
Y = 556,274.489
Δ = 5°04'22.09" RT.
D. = 0° 30'
T. = 507.61'
L. = 1,014.56'
R. = 11,459.16'

||||||| = NO ACCESS (RIGHTS TO BE ACQUIRED)
○○○○○○ = NO ACCESS (STATUTORY AUTHORITY)