


REVISION DATE 7-14-93 6-1-94 8-1-96 N.C. 2-20-97 N.C. 7-22-99 11-26-01 N.C.	ROUTE U.S.H. 51	COUNTY LINCOLN	DATE 9-2-92	R/W PROJECT NUMBER 1176-01-22	SHEET NUMBER 410
	SCALE, FT. 0 100 200		GRID FACTOR 1.000095	FEDERAL PROJECT NUMBER	

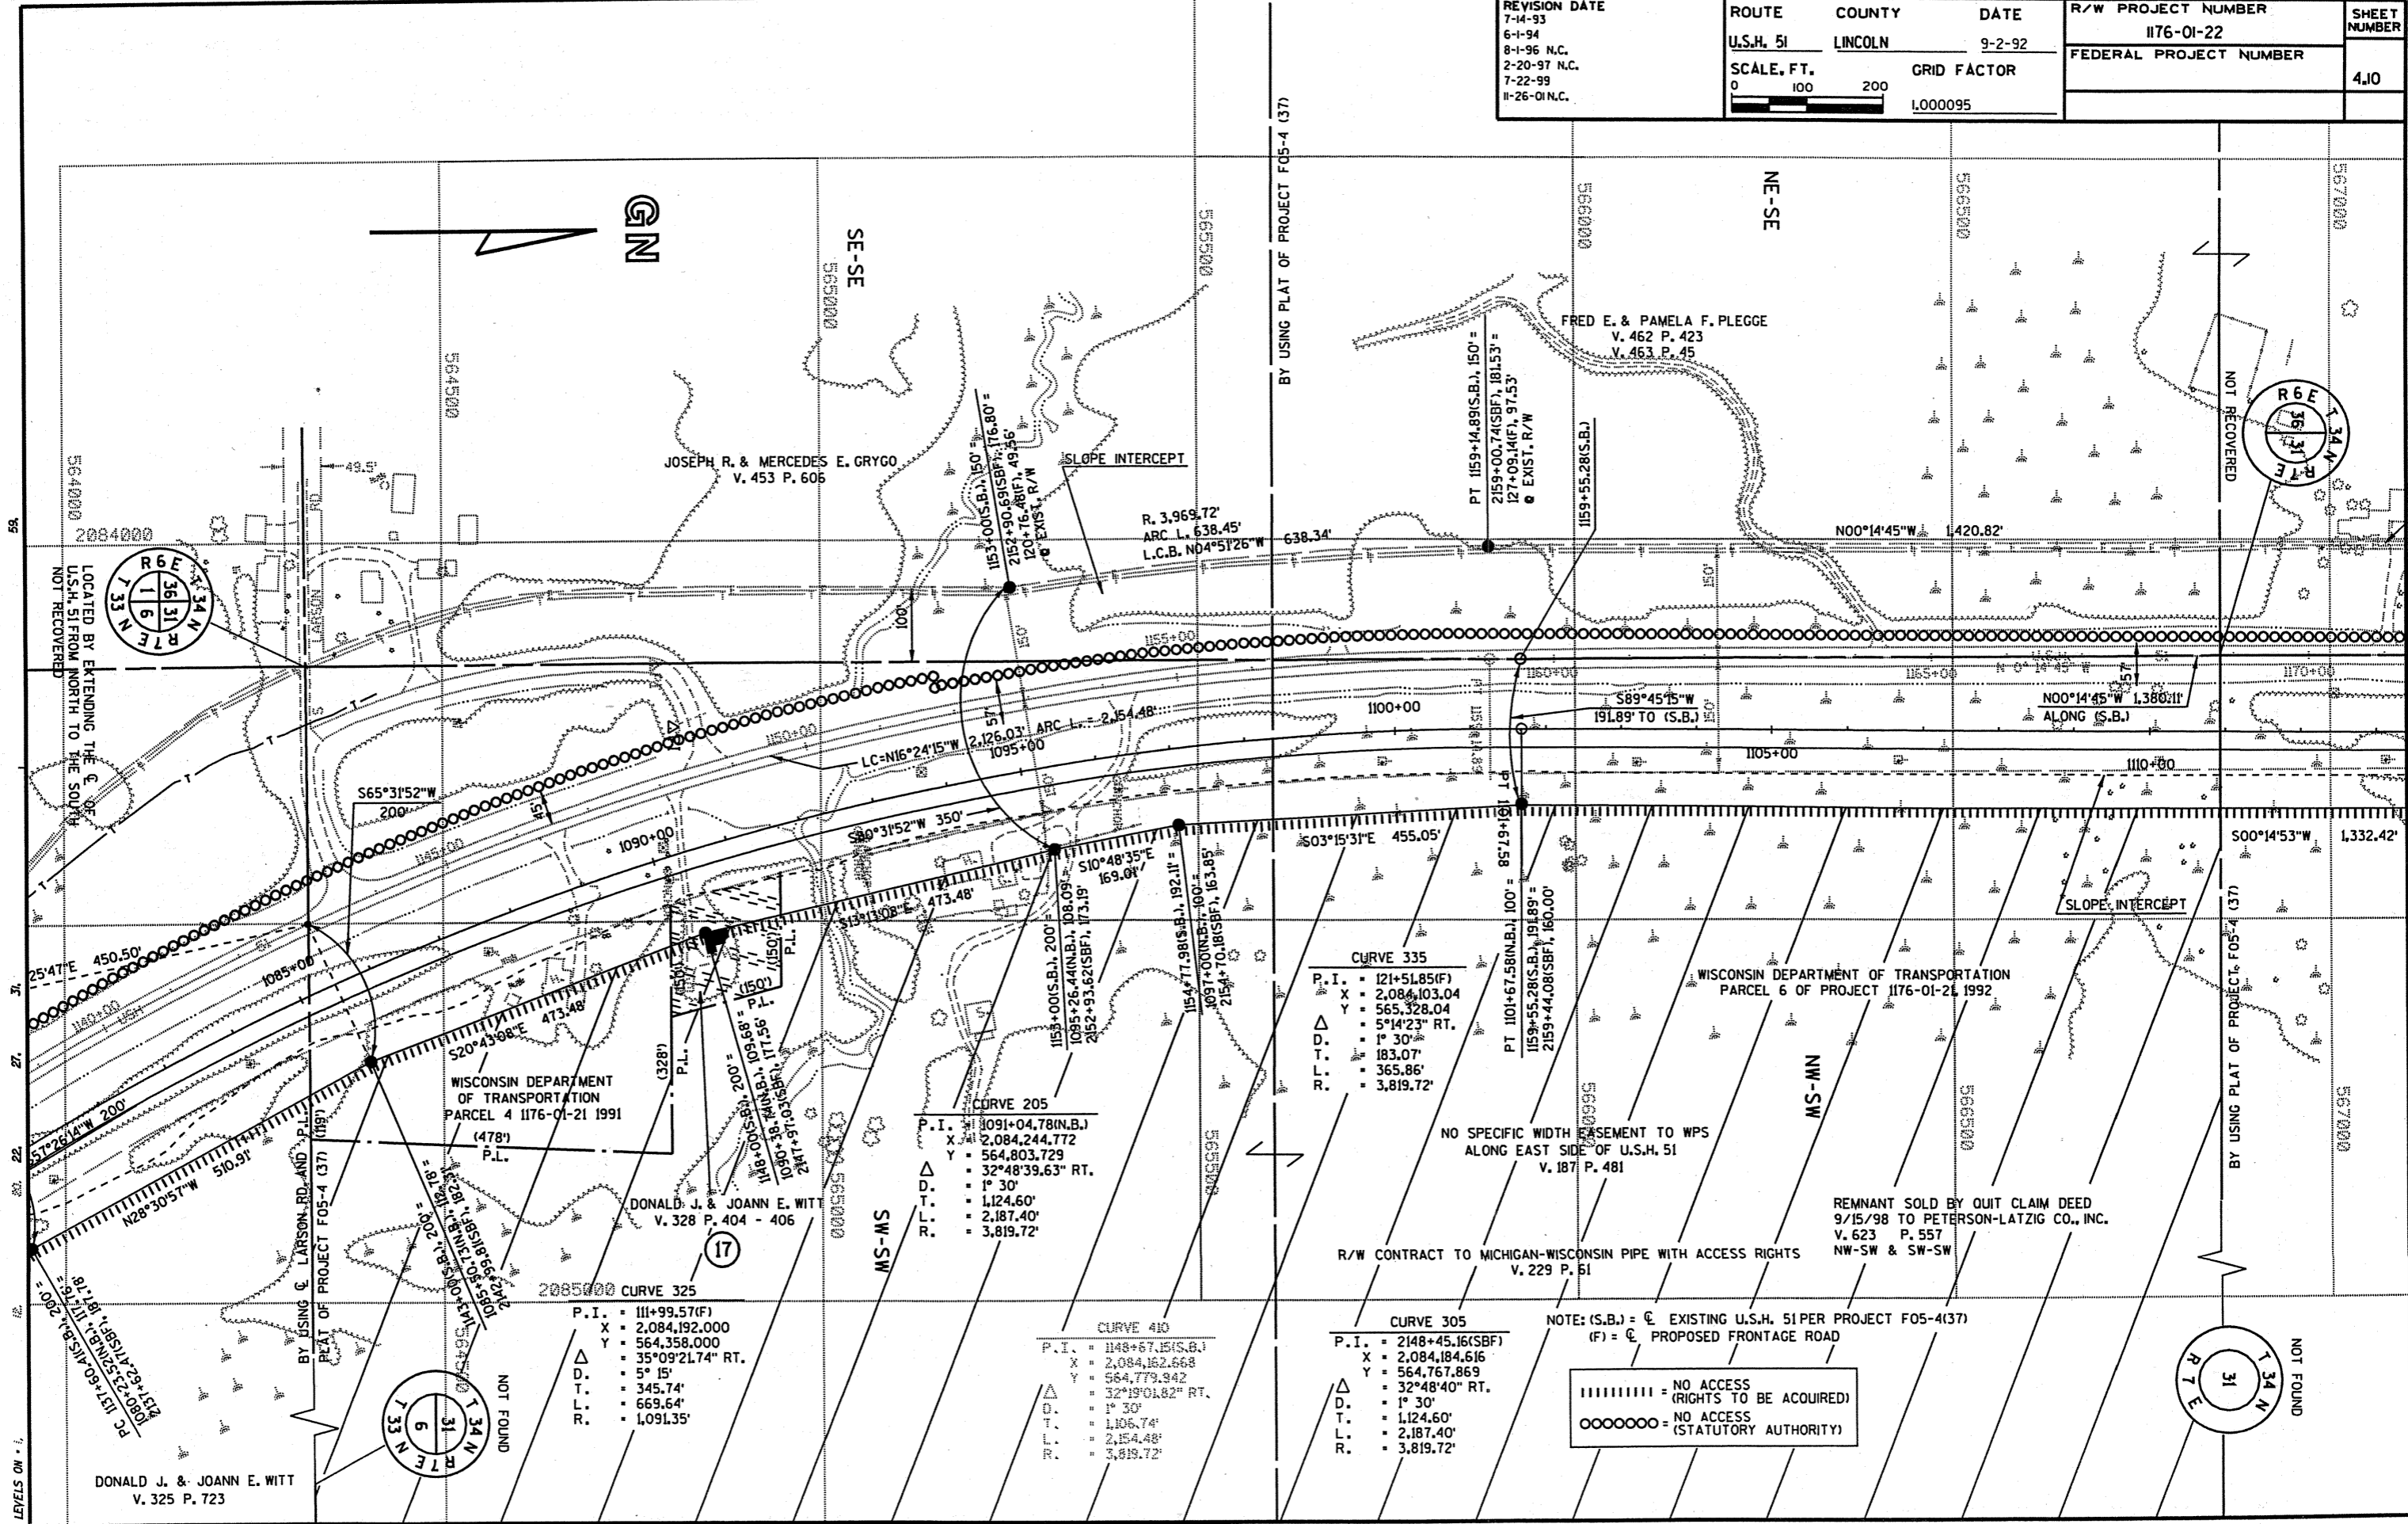

CURVE 325  
 P.I. = 111+99.57(F)  
 X = 2,084,192.000  
 Y = 564,358.000  
 Δ = 35°09'21.74" RT.  
 D. = 5° 15'  
 T. = 345.74'  
 L. = 669.64'  
 R. = 1,091.35'

CURVE 205  
 P.I. = 1091+04.78(N.B.)  
 X = 2,084,244.772  
 Y = 564,803.729  
 Δ = 32°48'39.63" RT.  
 D. = 1° 30'  
 T. = 1,124.60'  
 L. = 2,187.40'  
 R. = 3,819.72'

CURVE 410  
 P.I. = 1148+67.15(S.B.)  
 X = 2,084,162.568  
 Y = 564,779.942  
 Δ = 32°19'01.82" RT.  
 D. = 1° 30'  
 T. = 1,106.74'  
 L. = 2,154.48'  
 R. = 3,819.72'

CURVE 305  
 P.I. = 2148+45.16(SBF)  
 X = 2,084,184.616  
 Y = 564,767.869  
 Δ = 32°48'40" RT.  
 D. = 1° 30'  
 T. = 1,124.60'  
 L. = 2,187.40'  
 R. = 3,819.72'

CURVE 335  
 P.I. = 121+51.85(F)  
 X = 2,084,103.04  
 Y = 565,328.04  
 Δ = 5°14'23" RT.  
 D. = 1° 30'  
 T. = 183.07'  
 L. = 365.86'  
 R. = 3,819.72'

NOTE: (S.B.) = ☉ EXISTING U.S.H. 51 PER PROJECT F05-4(37)  
 (F) = ☉ PROPOSED FRONTAGE ROAD

||||||| = NO ACCESS (RIGHTS TO BE ACQUIRED)  
 ○○○○○○ = NO ACCESS (STATUTORY AUTHORITY)

DONALD J. & JOANN E. WITT  
 V. 325 P. 723