


REVISION DATE
 7-14-93
 6-1-94
 8-1-96
 2-20-97 N.C.
 7-22-99
 11-26-01 N.C.

ROUTE COUNTY DATE
 U.S.H. 51 LINCOLN 9-2-92
 SCALE, FT. GRID FACTOR
 0 100 200 1,000095

R/W PROJECT NUMBER SHEET NUMBER
 1176-01-22 4.11
 FEDERAL PROJECT NUMBER

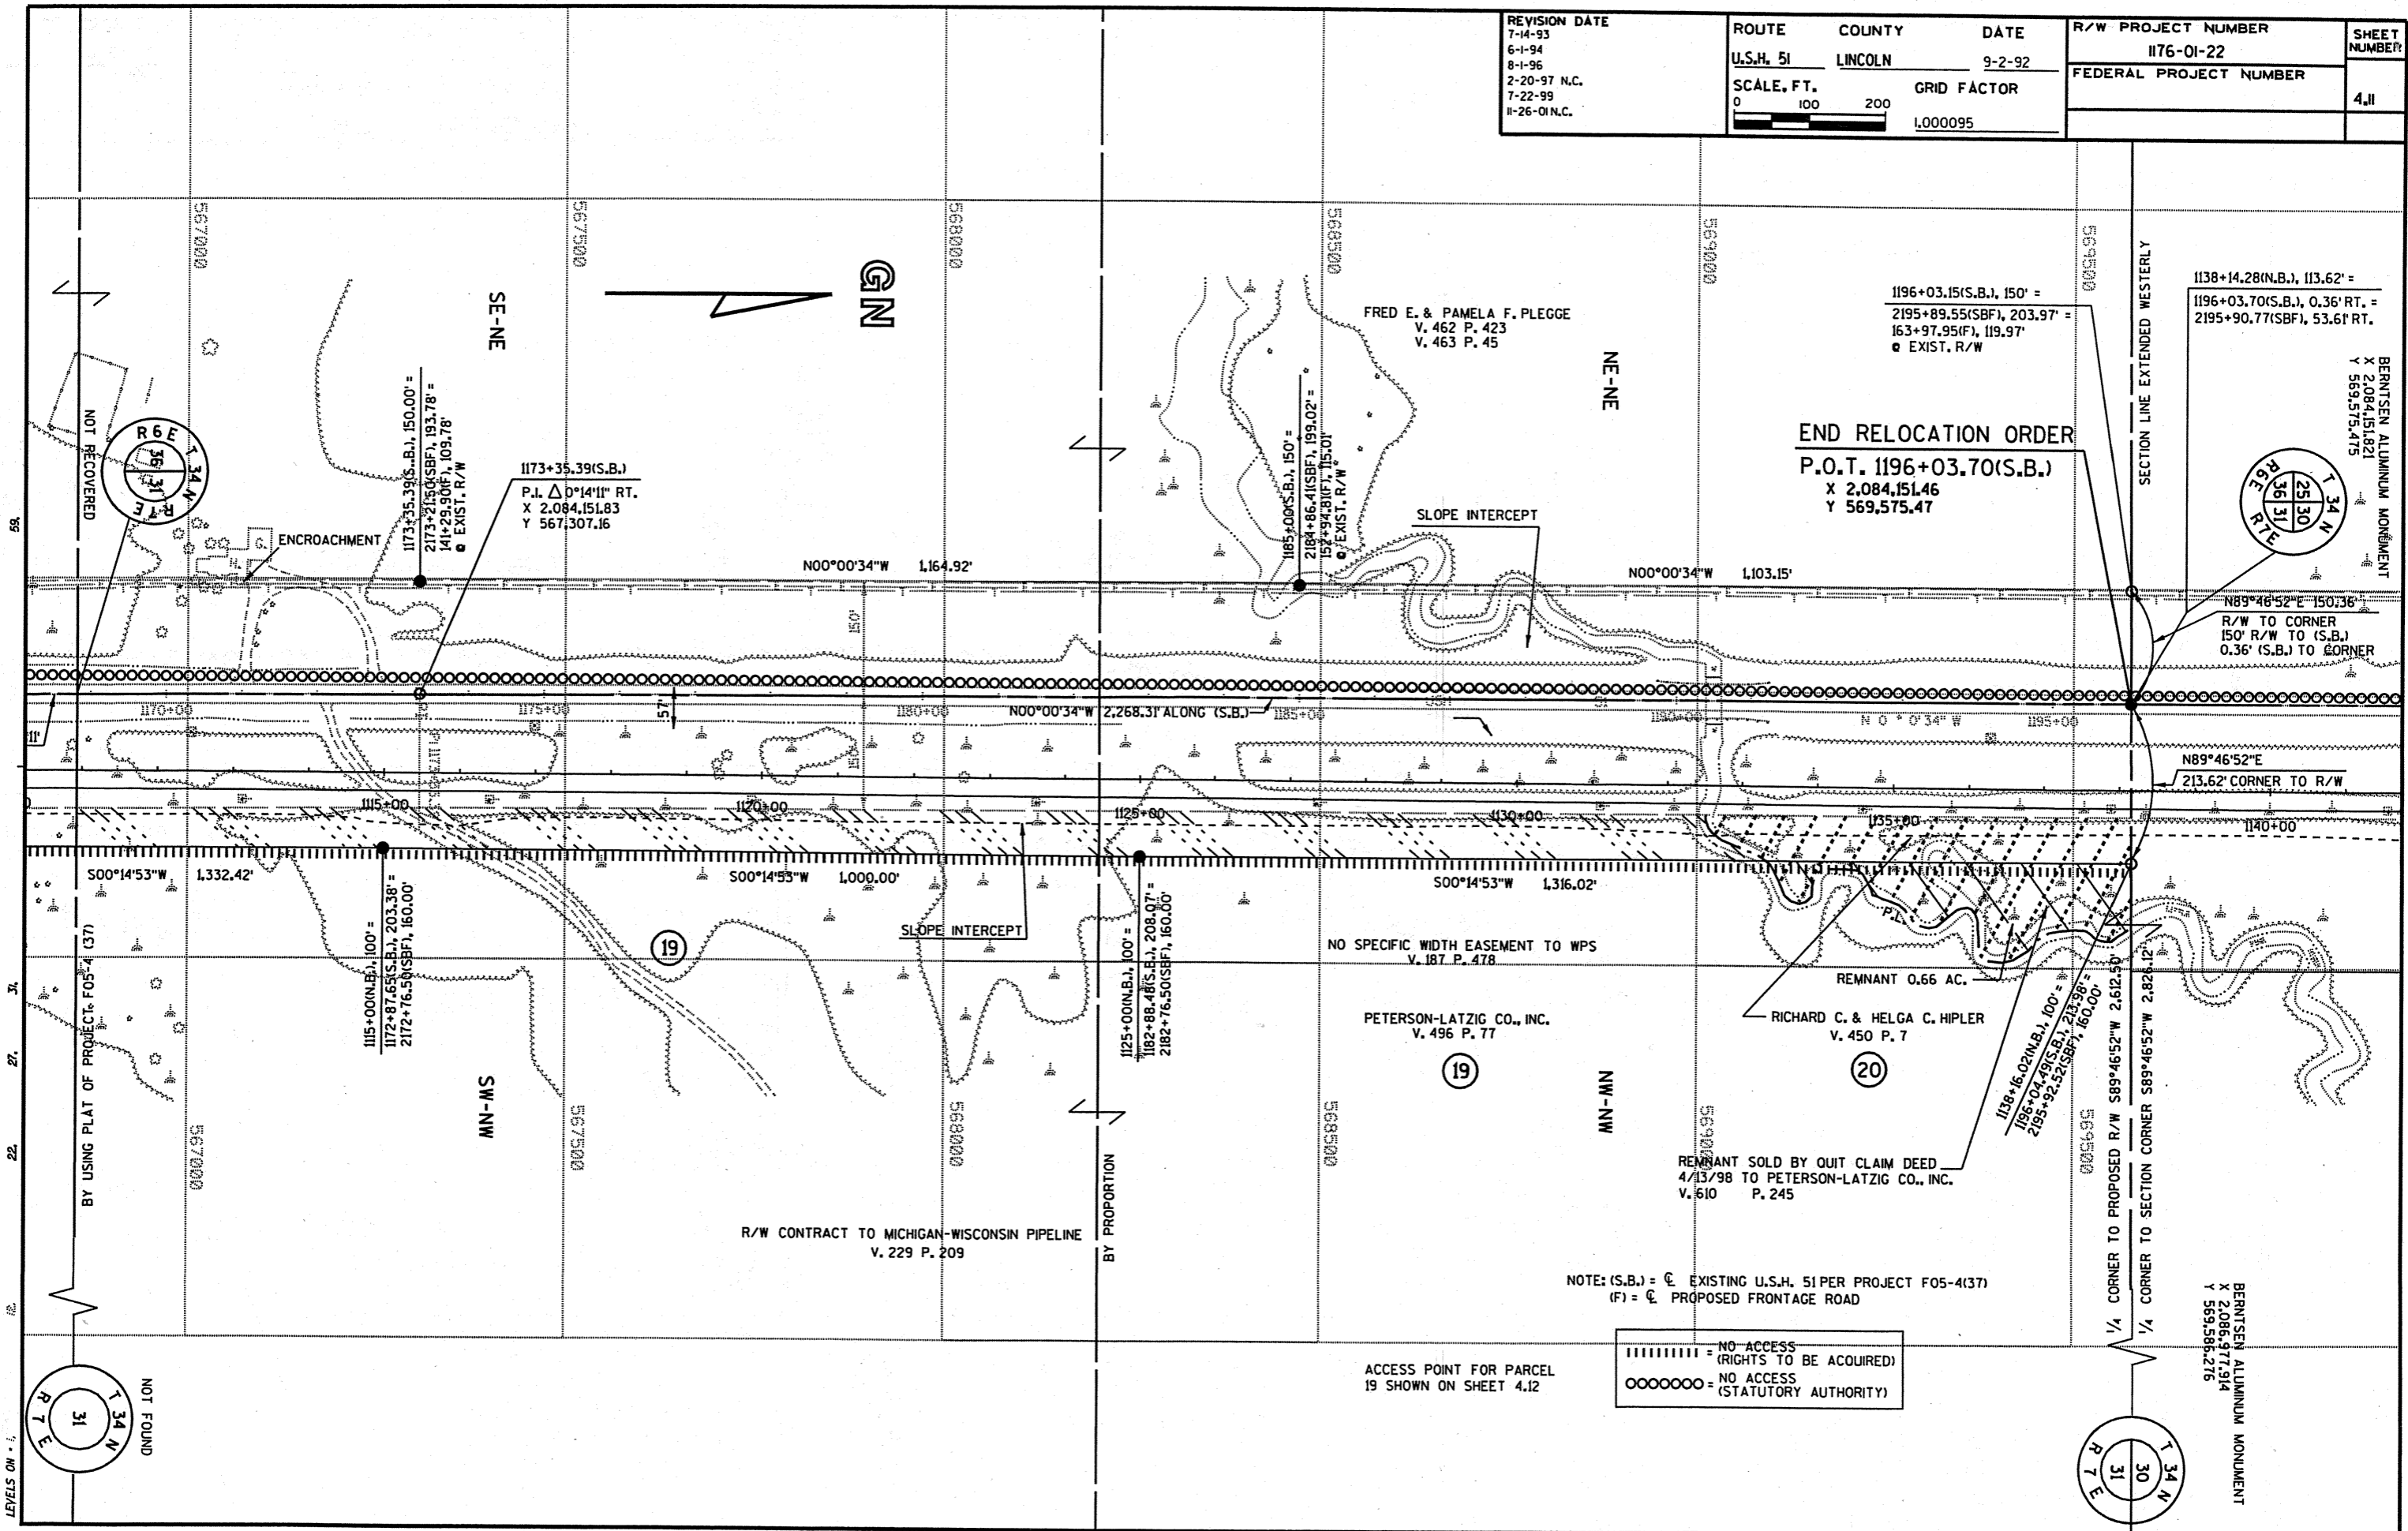

END RELOCATION ORDER
 P.O.T. 1196+03.70(S.B.)
 X 2,084,151.46
 Y 569,575.47

NOTE: (S.B.) = \odot EXISTING U.S.H. 51 PER PROJECT F05-4(37)
 (F) = \odot PROPOSED FRONTAGE ROAD

||||||| = NO ACCESS (RIGHTS TO BE ACQUIRED)
 ○○○○○○ = NO ACCESS (STATUTORY AUTHORITY)