


REVISION DATE 7-14-93 6-1-94 8-1-96 N.C. 2-20-97 N.C. 7-22-99 N.C. 11-26-01 N.C.	ROUTE	COUNTY	DATE	R/W PROJECT NUMBER	SHEET NUMBER
	U.S.H. 51	LINCOLN	9-2-92	1176-01-22	
	SCALE, FT.	GRID FACTOR		FEDERAL PROJECT NUMBER	4.5
	0 100 200	1.000095			

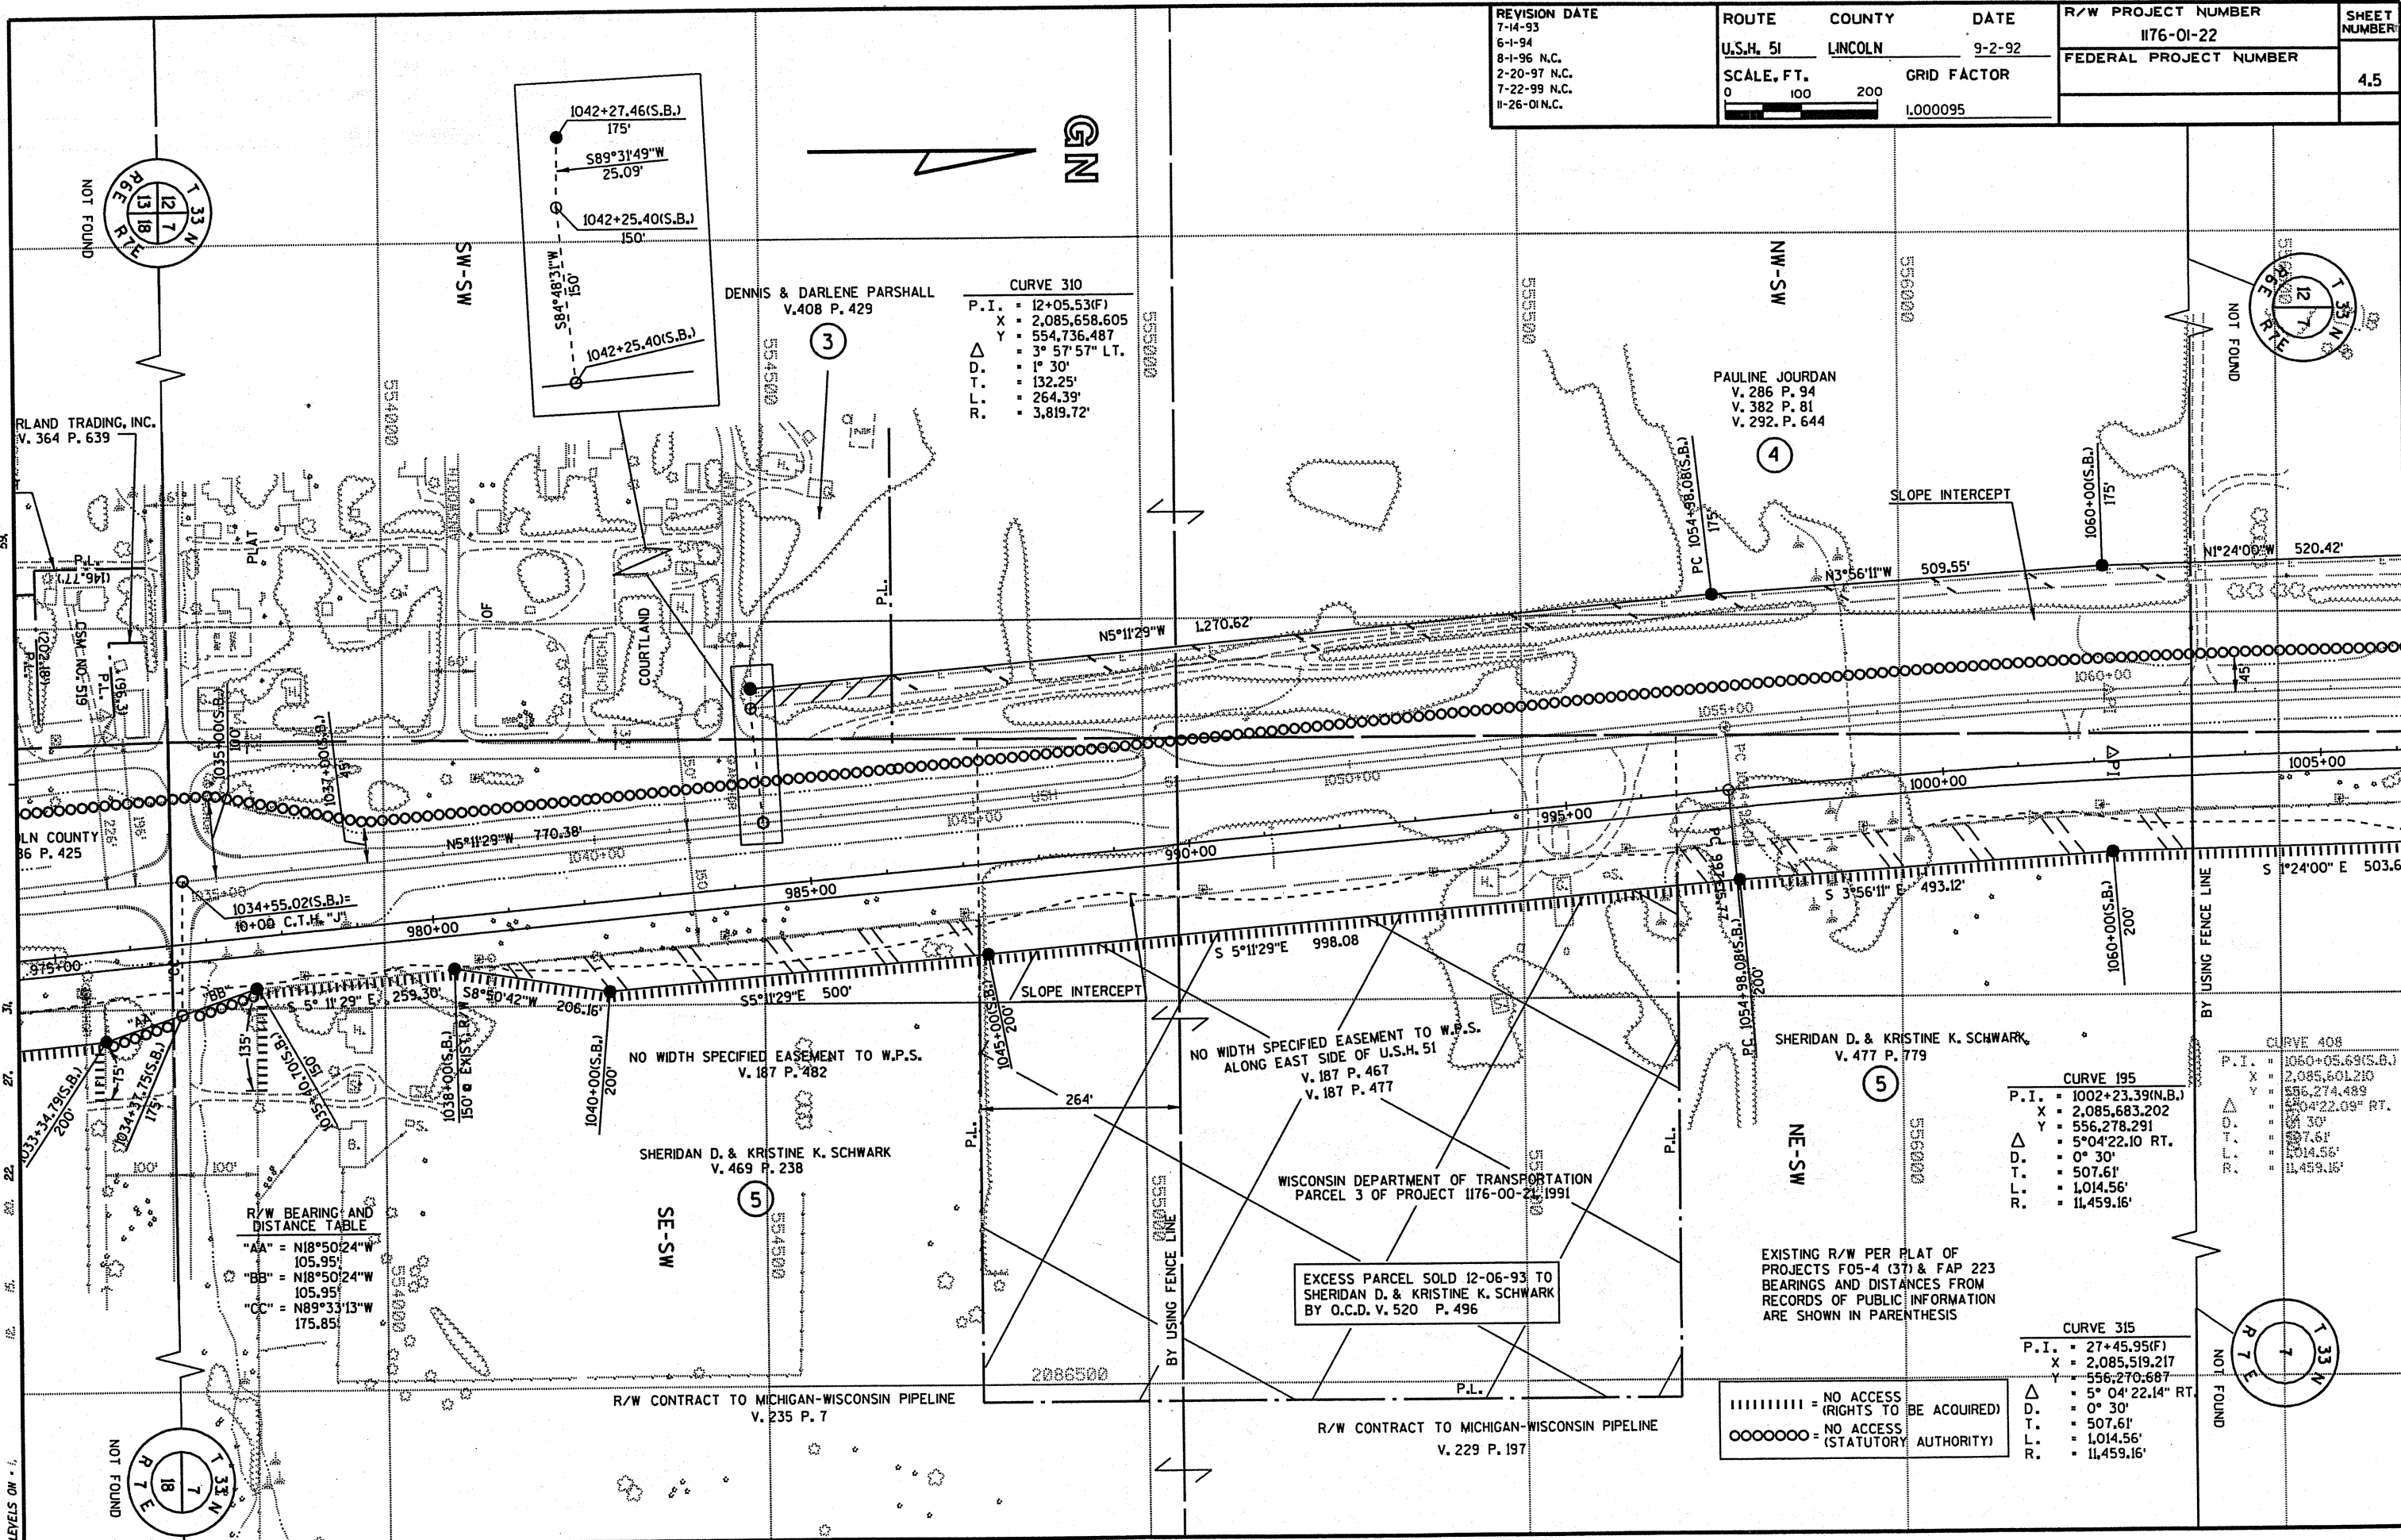

CURVE 310

P.I. = 12+05.53(F)
 X = 2,085,658.605
 Y = 554,736.487
 Δ = 3° 57' 57" LT.
 D. = 1° 30'
 T. = 132.25'
 L. = 264.39'
 R. = 3,819.72'

CURVE 195

P.I. = 1002+23.39(N.B.)
 X = 2,085,683.202
 Y = 556,278.291
 Δ = 5° 04' 22.10 RT.
 D. = 0° 30'
 T. = 507.61'
 L. = 1,014.56'
 R. = 11,459.16'

CURVE 408

P.I. = 1060+05.69(S.B.)
 X = 2,085,601.210
 Y = 556,274.489
 Δ = 5° 04' 22.09 RT.
 D. = 0° 30'
 T. = 507.61'
 L. = 1,014.56'
 R. = 11,459.16'

R/W BEARING AND DISTANCE TABLE

"AA" = N18°50'24"W
 105.95'
 "BB" = N18°50'24"W
 105.95'
 "CC" = N89°33'13"W
 175.85'

||||||| = NO ACCESS (RIGHTS TO BE ACQUIRED)
 OOOOOO = NO ACCESS (STATUTORY AUTHORITY)