


COUNTY AND HIGHWAY	ROUTE AND SECTION	CLASS AND AGREEMENT		FEDERAL DIVISION OFFICE	SHEET NUMBER	TOTAL SHEETS
		STATE	FEDERAL			
35.2	565.0	21.1		4	4	
CONST. PROJECT						

SCHEDULE OF LANDS AND INTERESTS REQUIRED				
PARCEL NUMBER	SHEET NUMBER	OWNER	INTERESTS REQUIRED	ACRES
1	4	ELLON SCHOETTLER	FEE	0.22
2	4	MRS. JOSEPH LAMER	"	0.21

STANDARD ABBREVIATIONS

AC.	ACRES
CONST.	CONSTRUCTION
G.	GARAGE
GOV'T.	GOVERNMENT
H.	HOUSE
NE	NORTHEAST
NW	NORTHWEST
P.L.	PROPERTY LINE
SE	SOUTHEAST
S.T.H.	STATE TRUNK HIGHWAY
STA.	STATION
TAV.	TAVERN
TN.RD.	TOWN ROAD
U.S.H.	UNITED STATES HIGHWAY

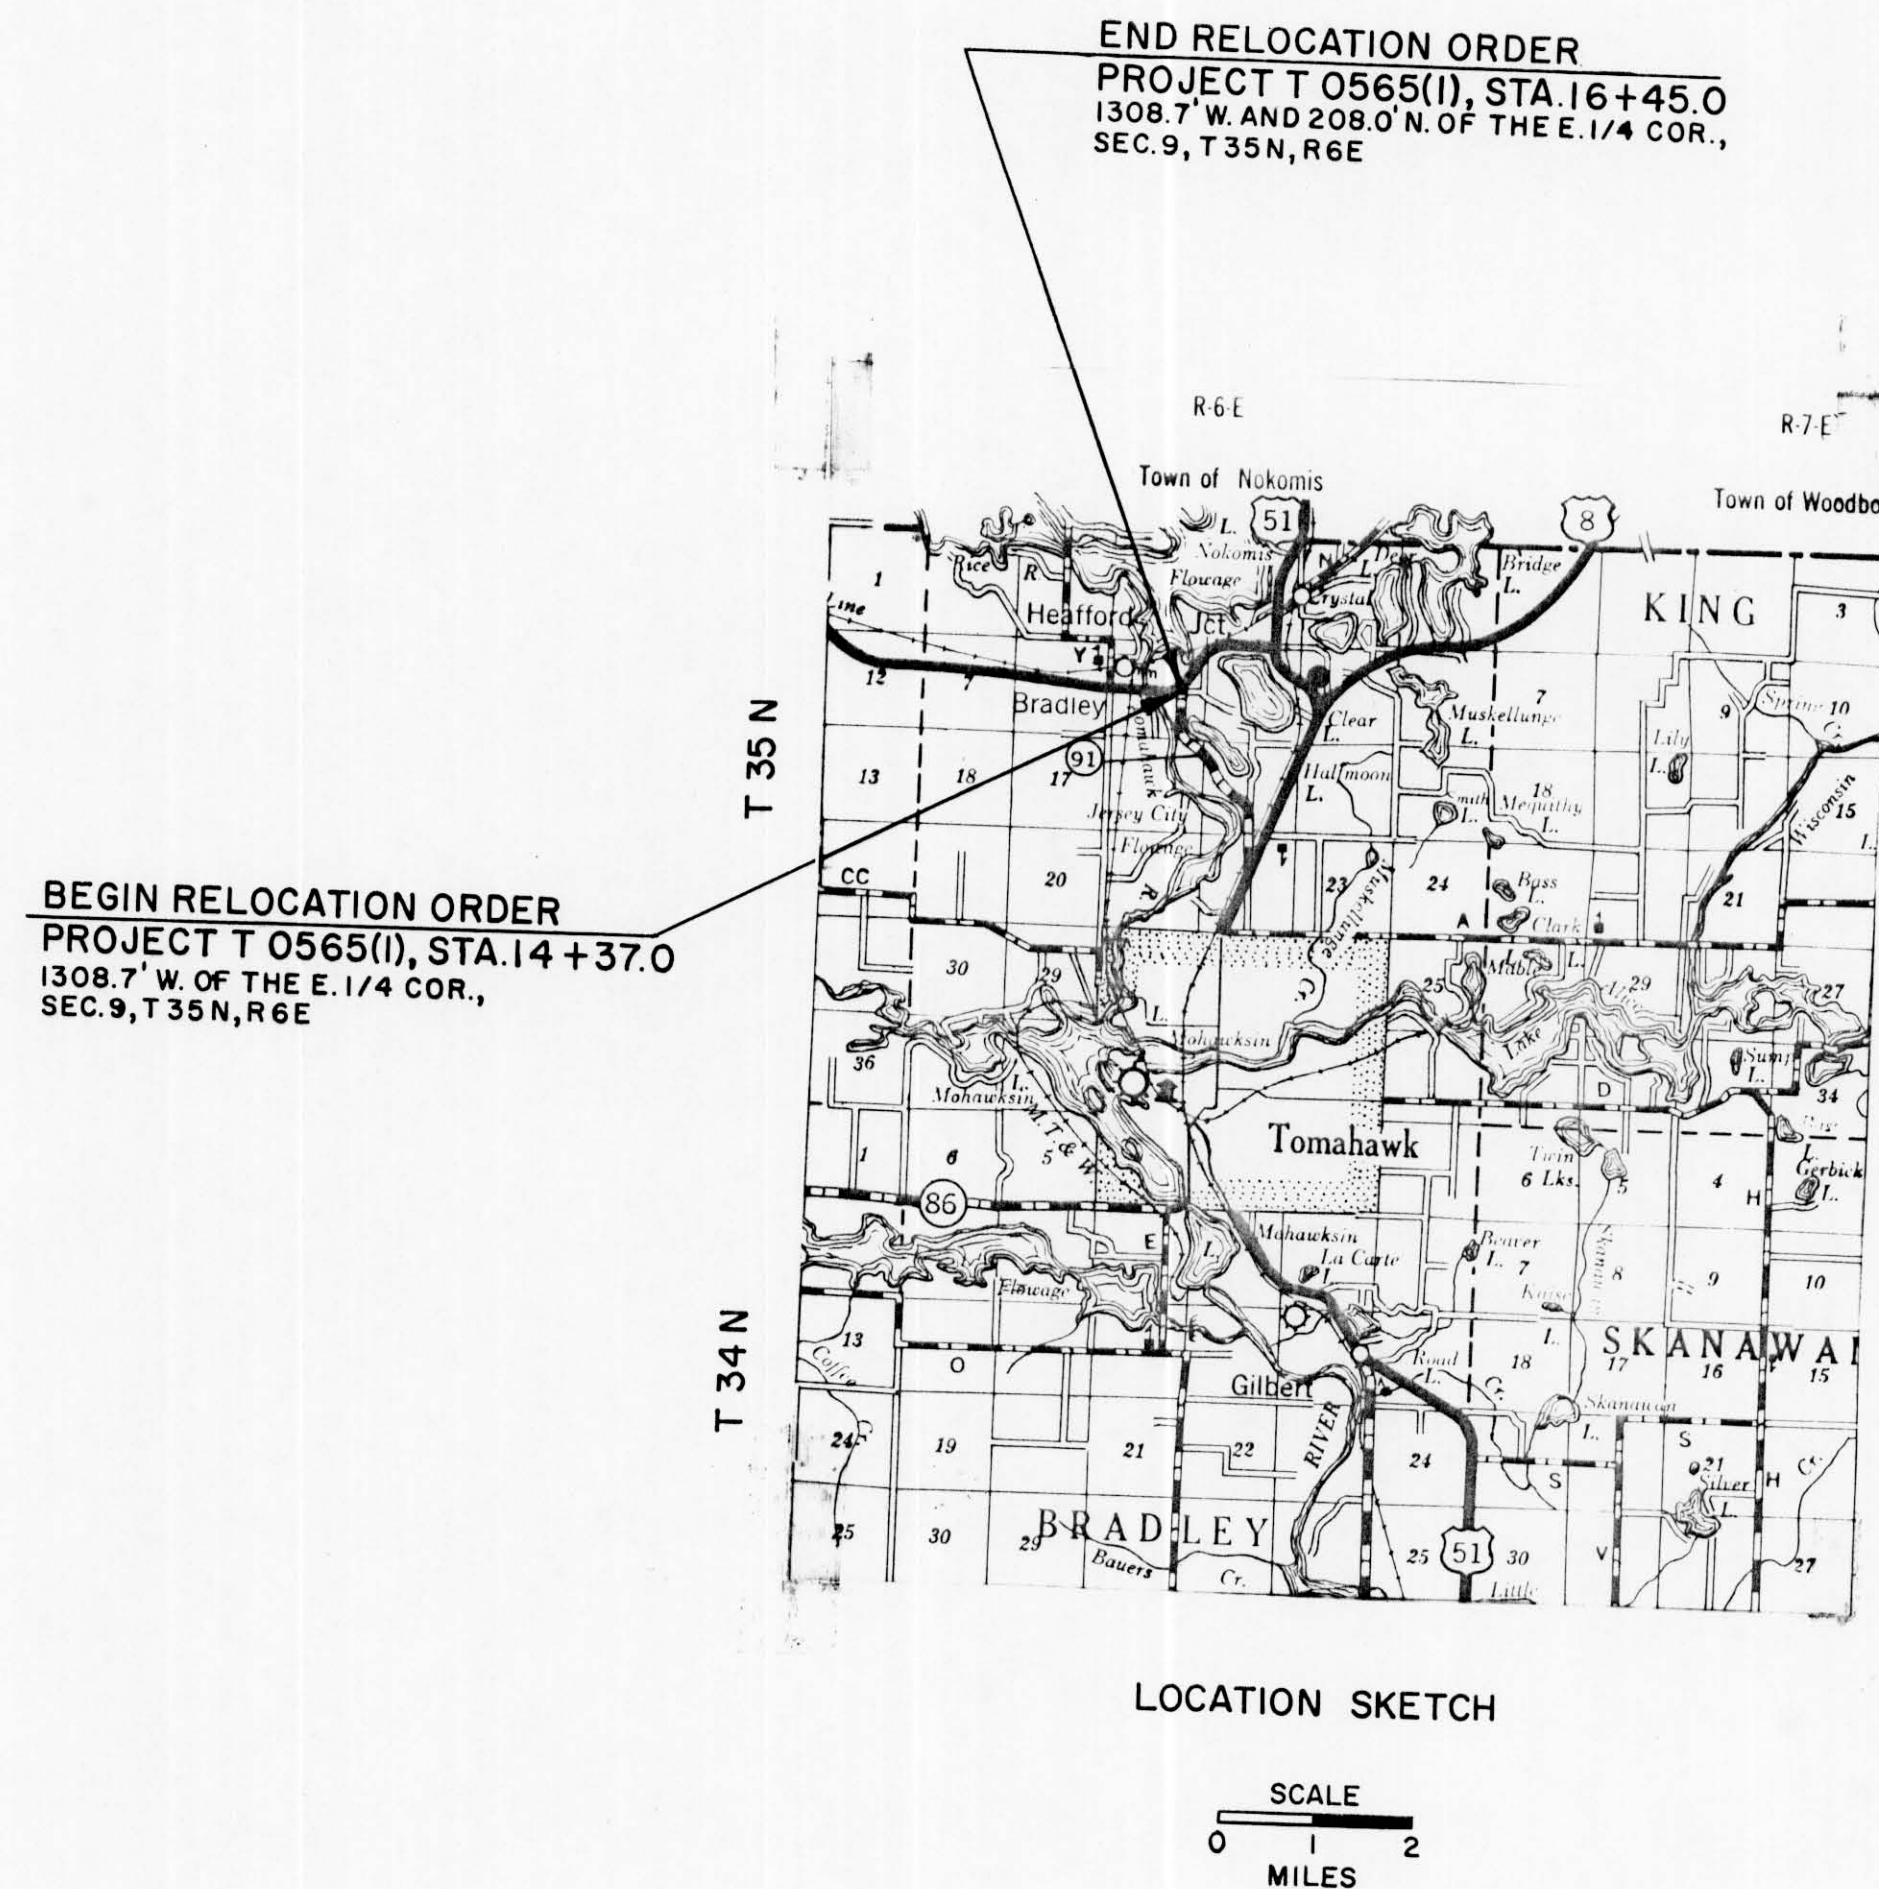

NOTE:
BEARINGS SHOWN ON THIS PLAT ARE THE TRUE BEARINGS
OF EACH TANGENT TO THE NEAREST MINUTE.

REVISION DATE	

STATE HIGHWAY COMMISSION OF WISCONSIN
PLAT OF RIGHT OF WAY REQUIRED
PROJECT T 0565 (1)
U.S.H. 8 AND S.T.H. 91 INTERSECTION ROAD
S.T.H. 91
LINCOLN COUNTY

SCALE
0 100 200
LENGTH = 0.039 MILES FEET

DATED JAN. 20, 1965