
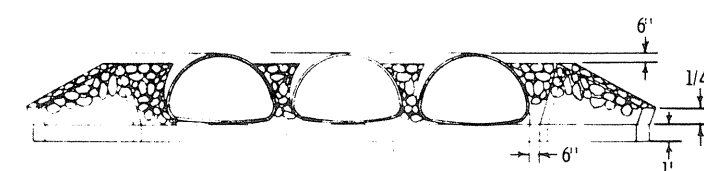
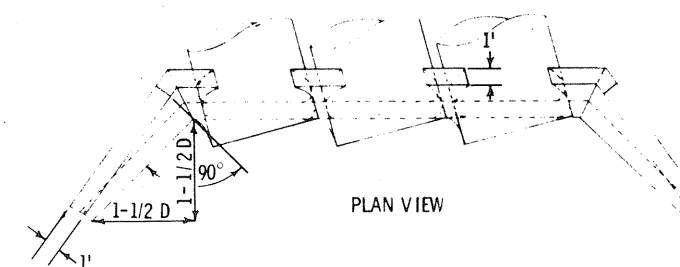


B. P. R. DIVISION	PROJECT	SHEET NUMBER	TOTAL SHEETS
	T 021-2(24)	4	8

1580-2-70

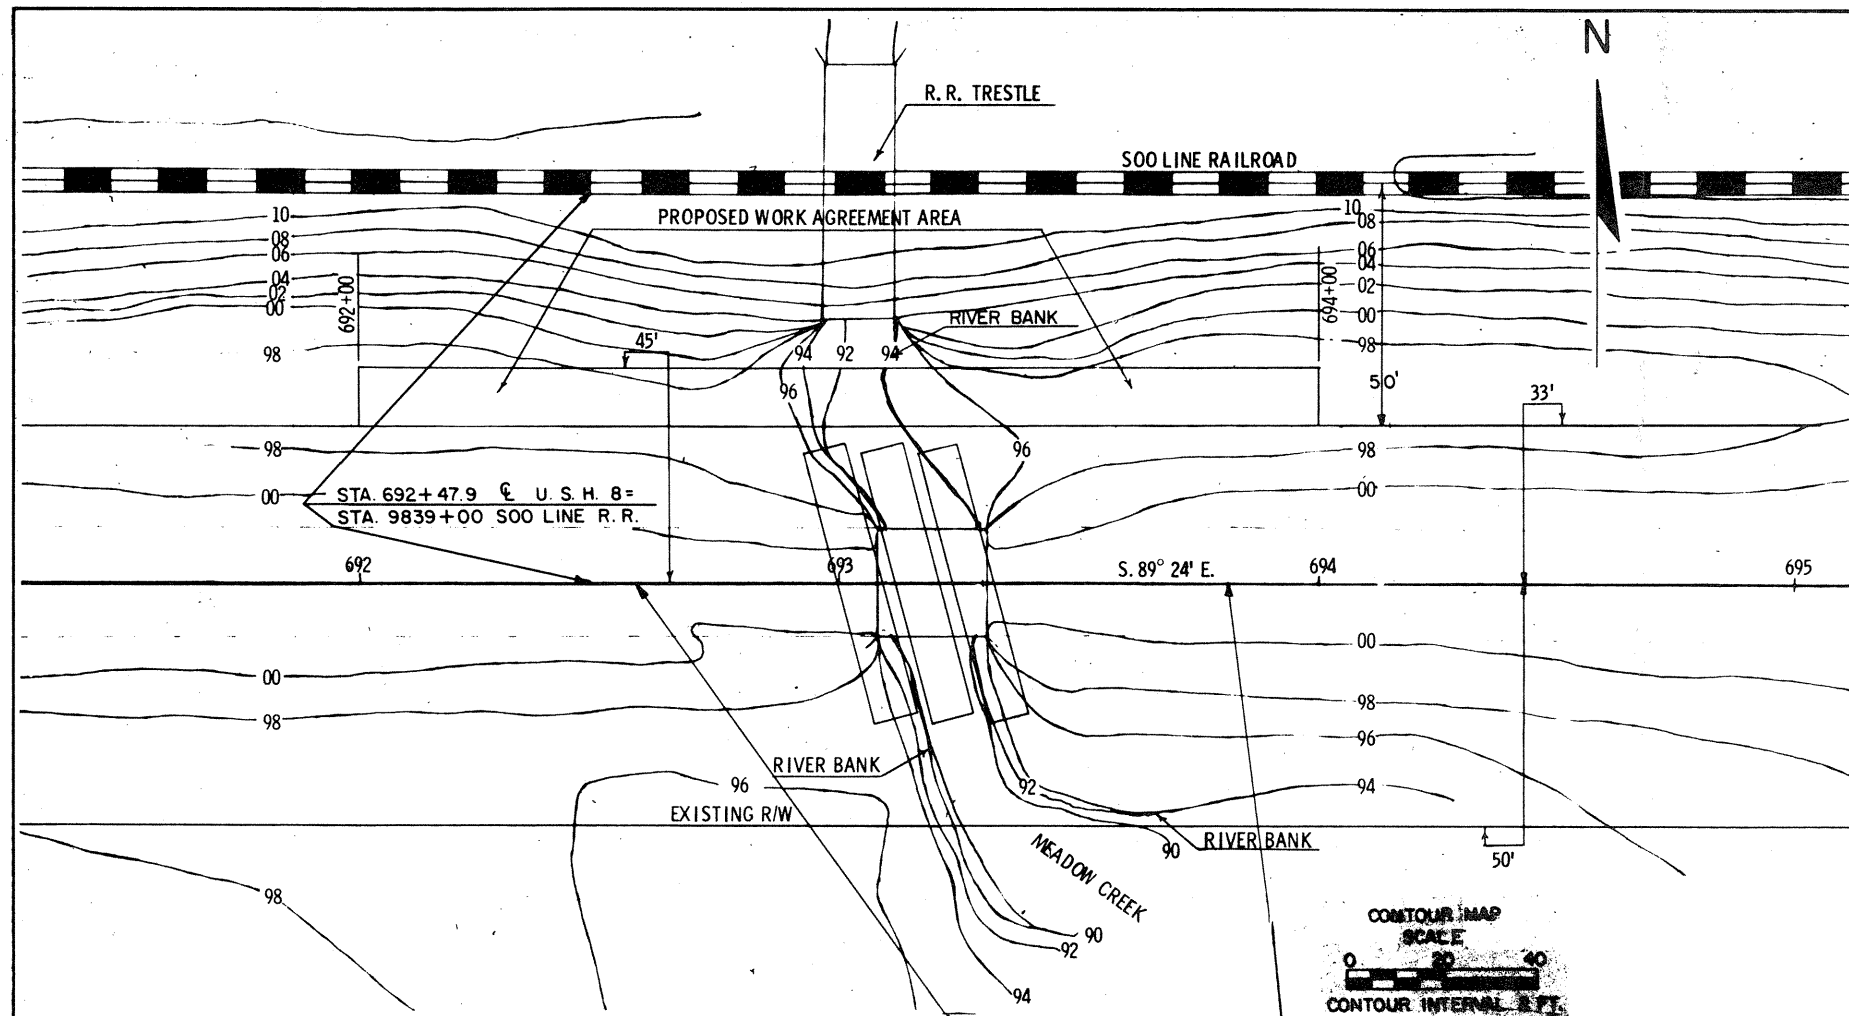

± STA. 693+04 ± STA. 693+16 ± STA. 693+28  
3-9' SPAN X 58' STRUCTURAL PLATE PIPE ARCHES REQ'D.  
END ELEVATION

BENCH MARKS			
NO.	STATION	DESCRIPTION	ELEV.
	690+40	14' HEMLOCK	70' RT. 100.56

