



B.P.R. DIVISION	PROJECT	SHEET NUMBER	TOTAL SHEETS
	T 021-2(24)	5	8
1580-2-70			

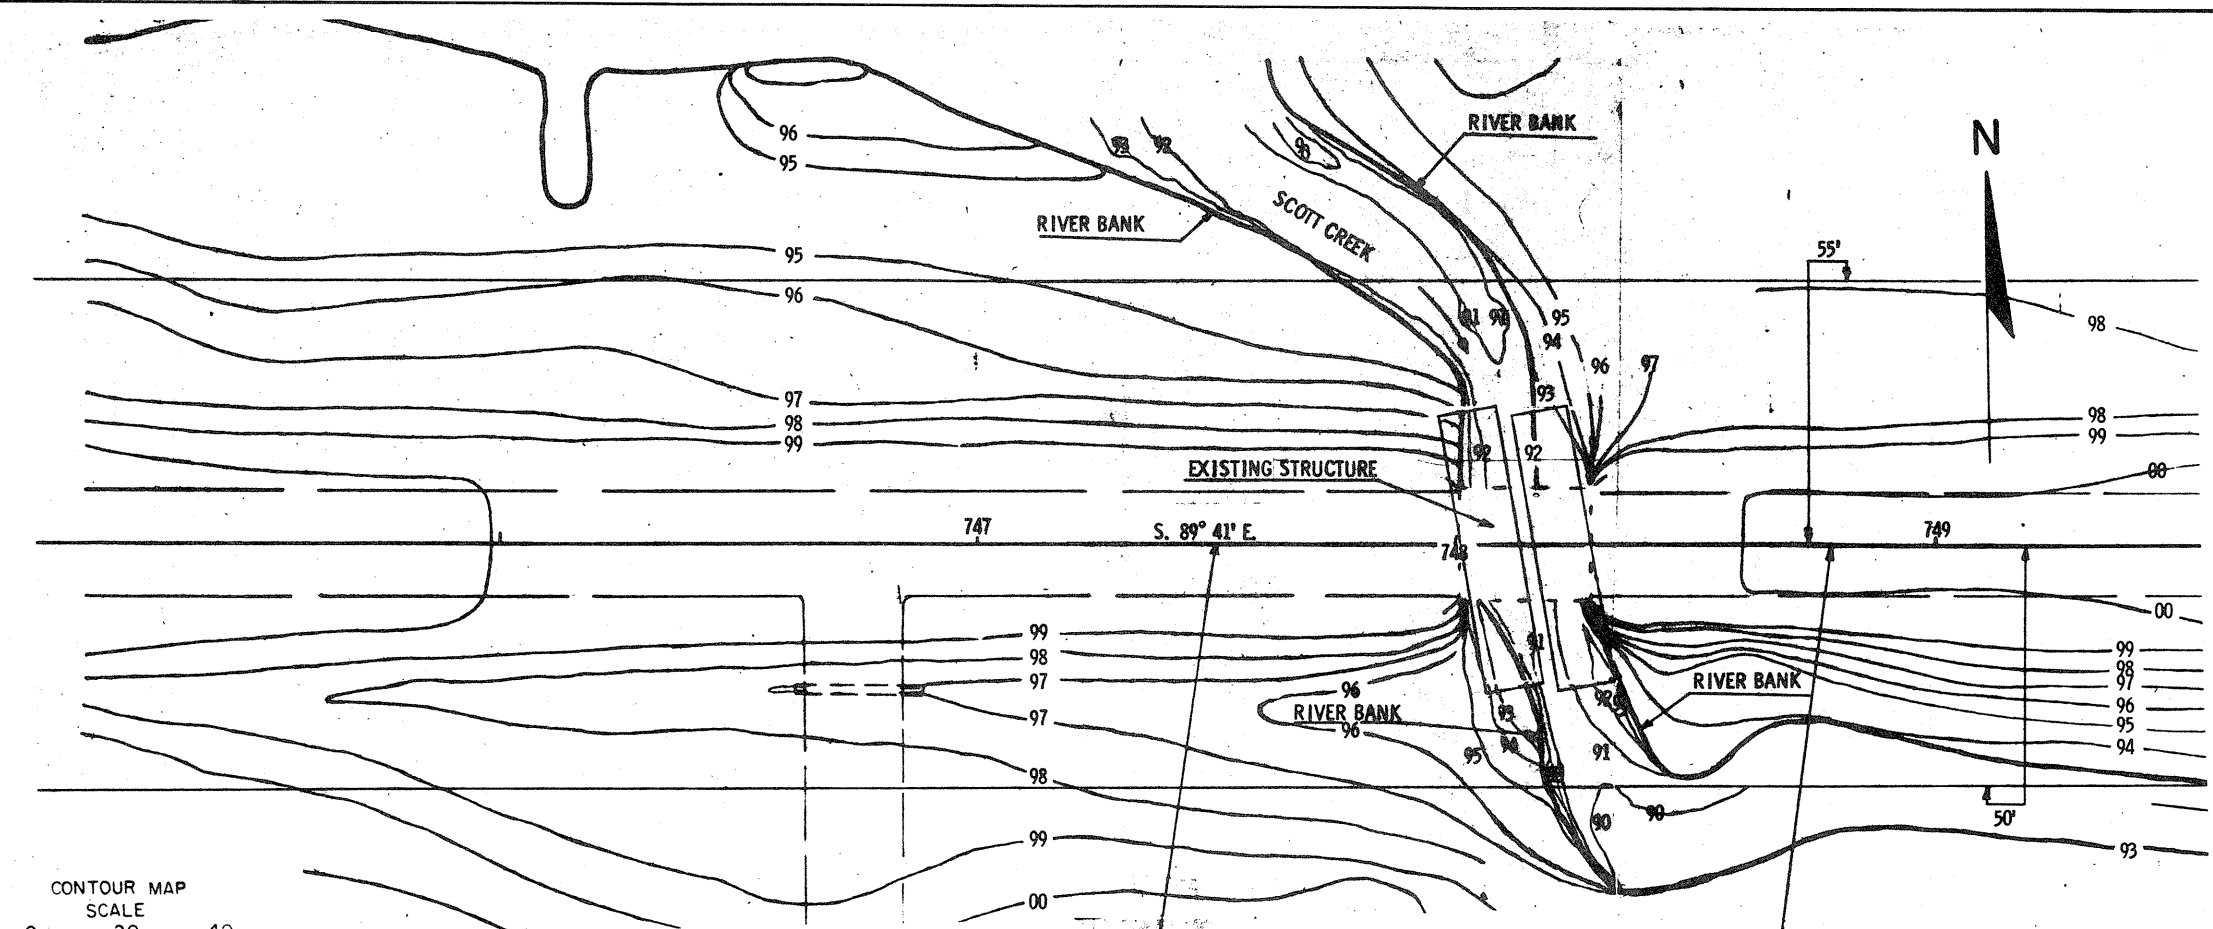

CONTOUR MAP  
SCALE  
0 20 40  
CONTOUR INTERVAL 2 FT.

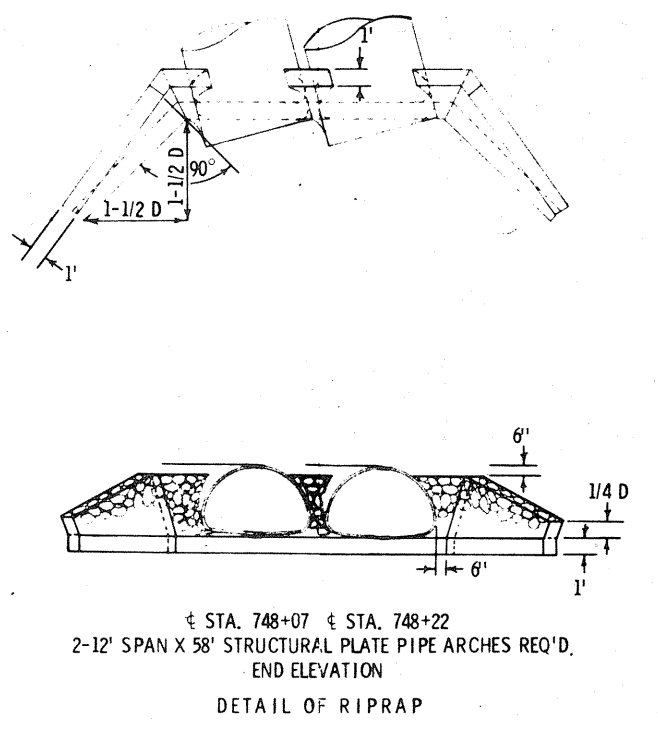

± STA. 748+07 ± STA. 748+22  
2-12' SPAN X 58' STRUCTURAL PLATE PIPE ARCHES REQ'D.  
END ELEVATION

BENCH MARKS				
NO.	STATION	DESCRIPTION	ELEV.	
	746+00	8' DOUBLE ELM	70' LT.	95.71

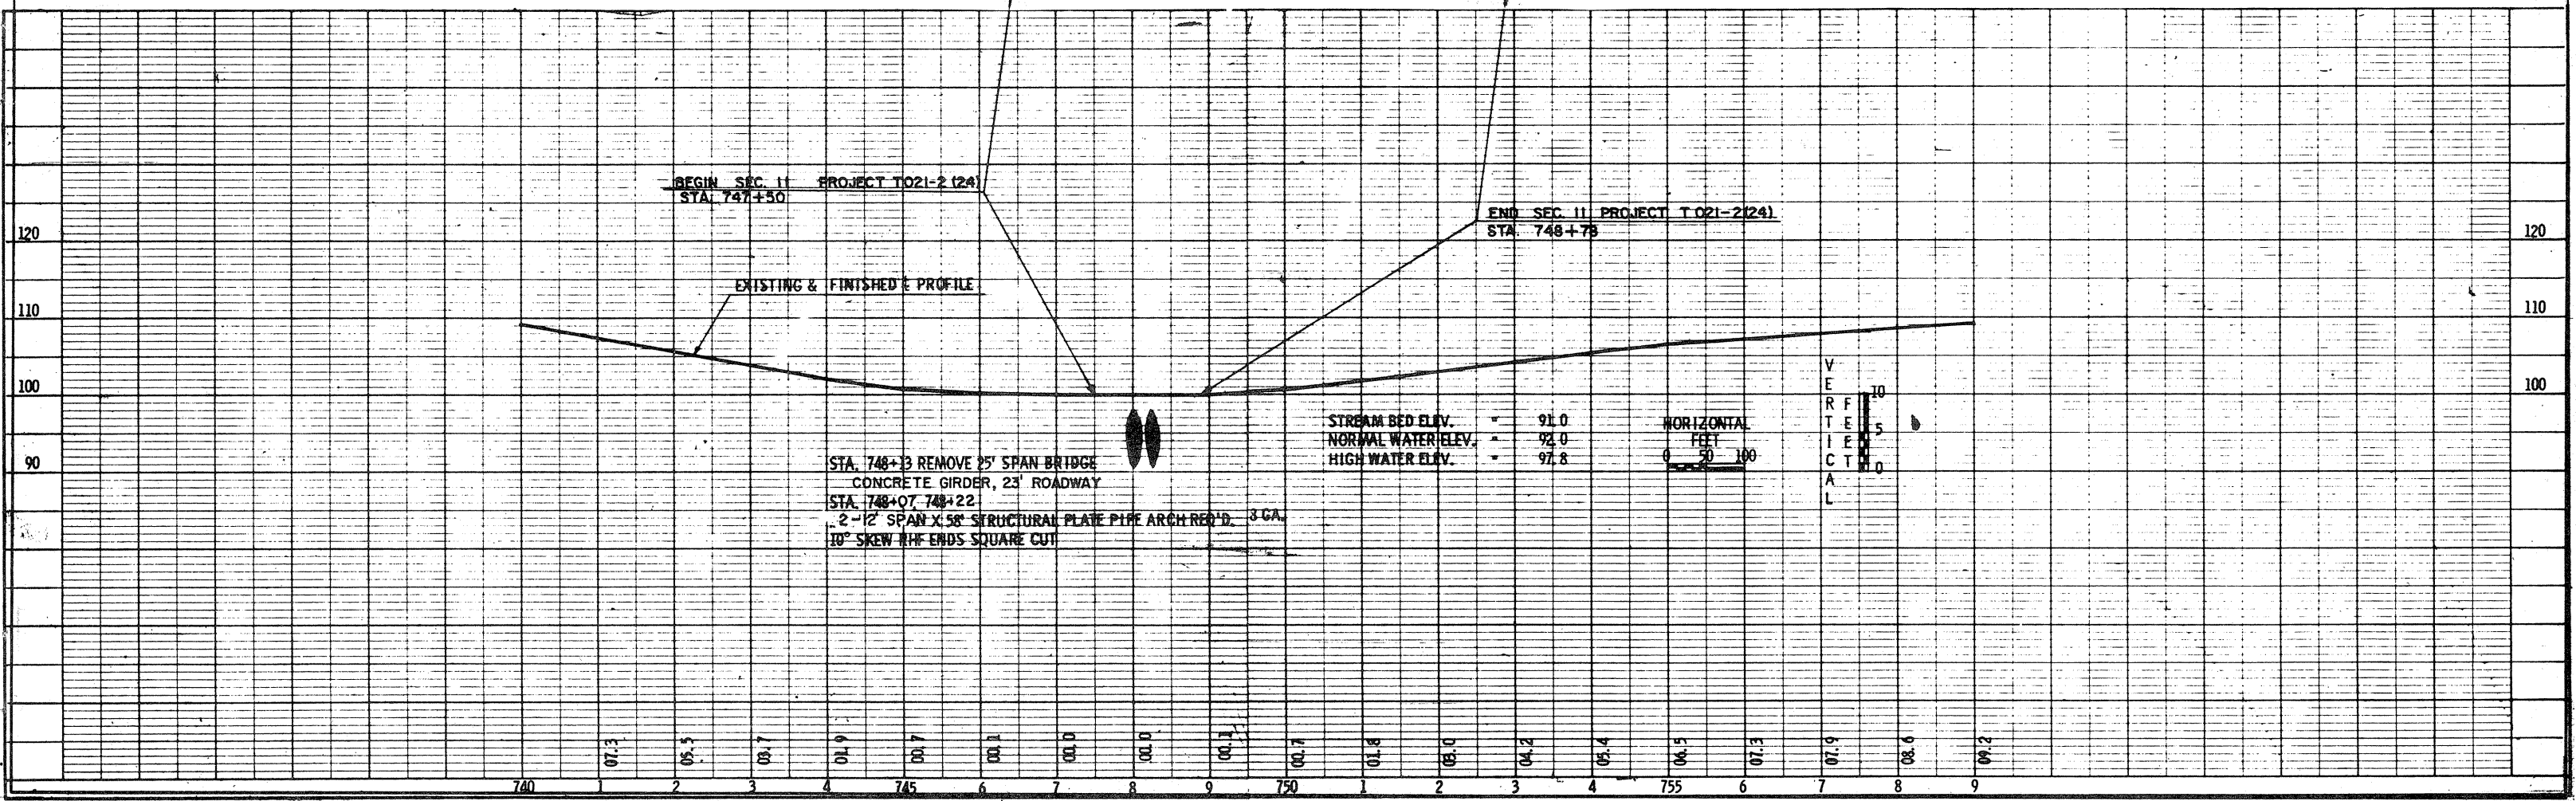


PLATE 1- PLAN - PROFILE