
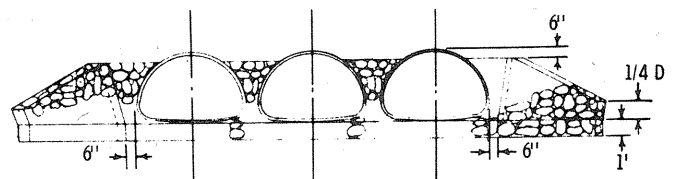
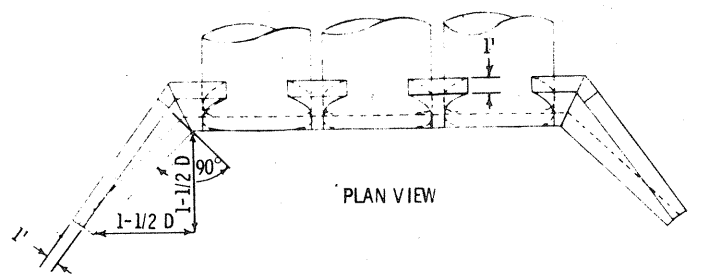



B. P. R. DIVISION	PROJECT	SHEET NUMBER	TOTAL SHEETS
	T 021-2(24)	6	8

1580-2-70

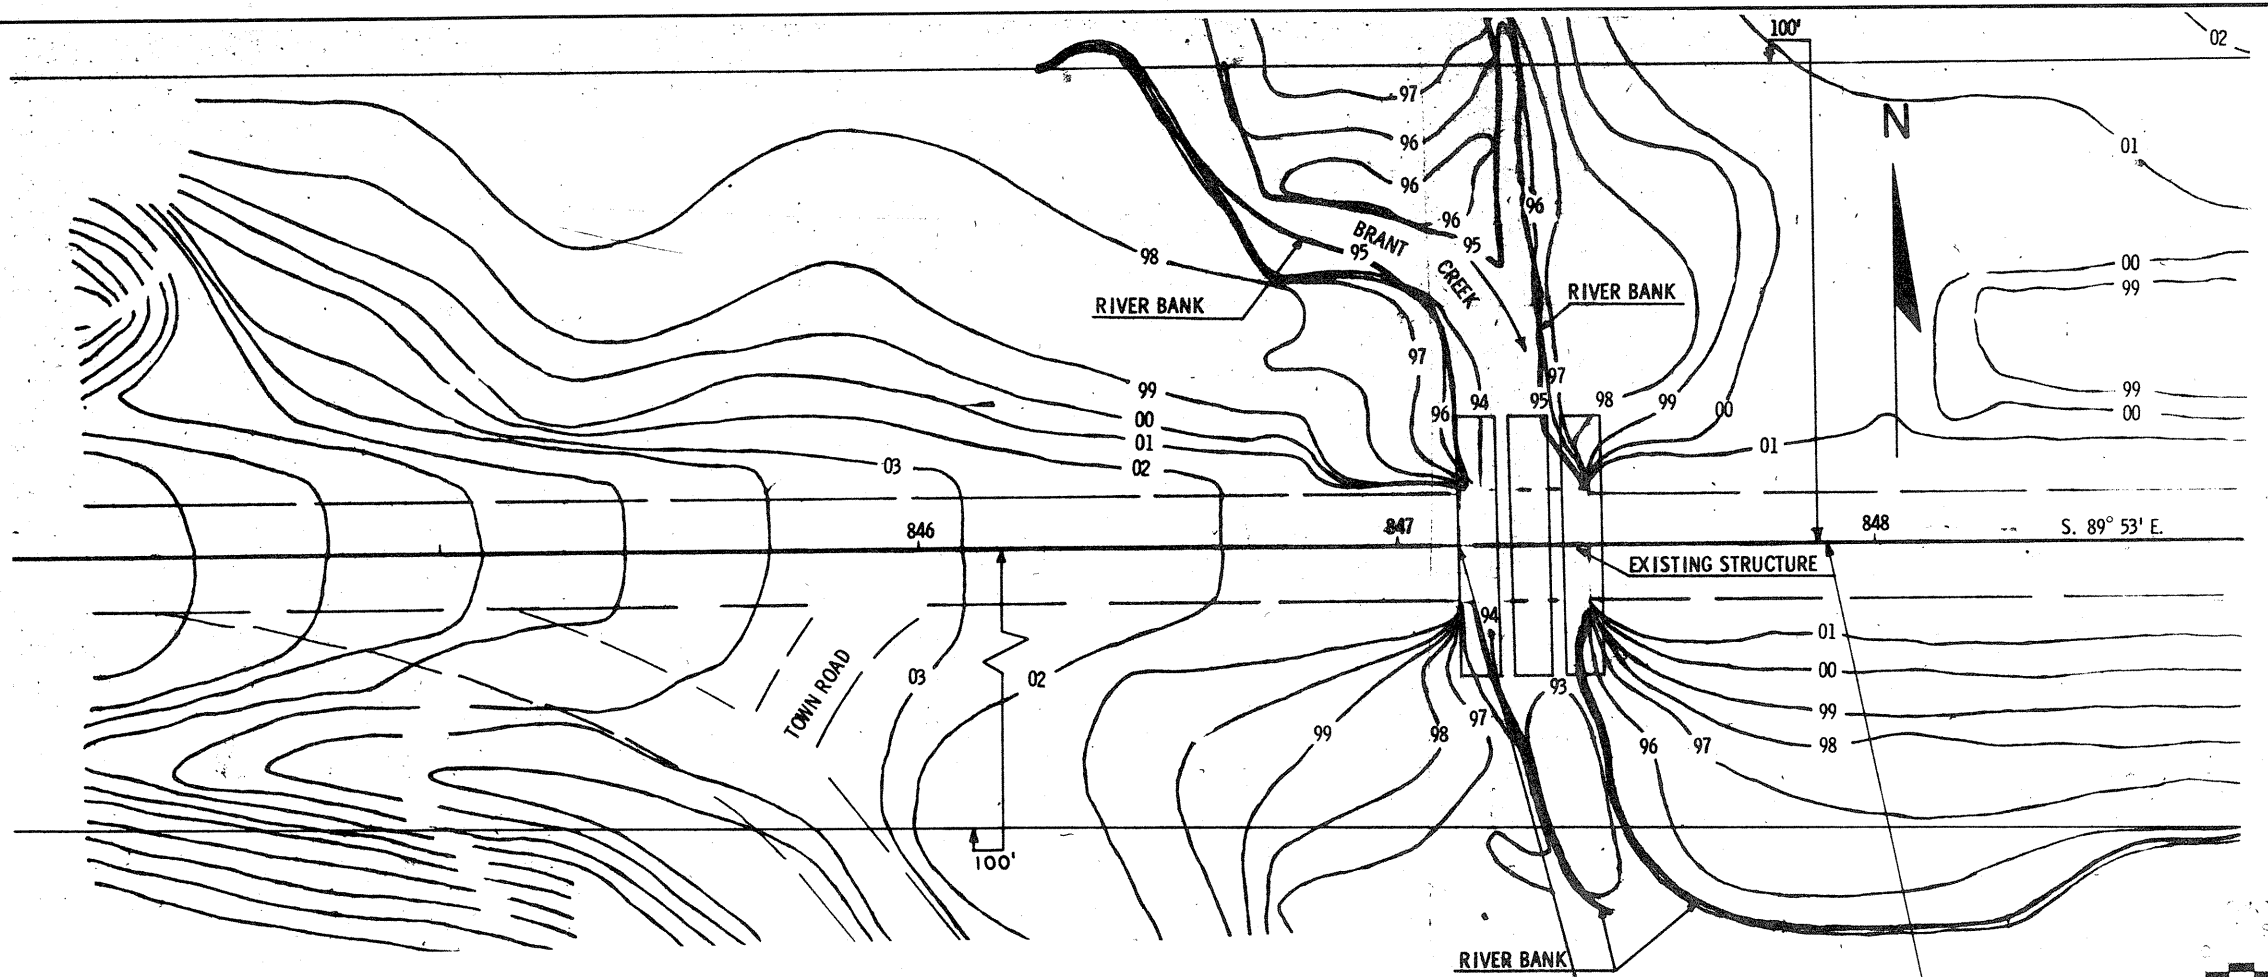

STA. 847+16 STA. 847+27 STA. 847+38
 3-8' SPAN X 54' STRUCTURAL PLATE PIPE ARCHES REQ'D.
 END ELEVATION
 DETAIL OF RIPRAP

		BENCH MARKS		
NO.	STATION	DESCRIPTION		ELEV.
	846+60	12' ELM	55' LT.	100.03

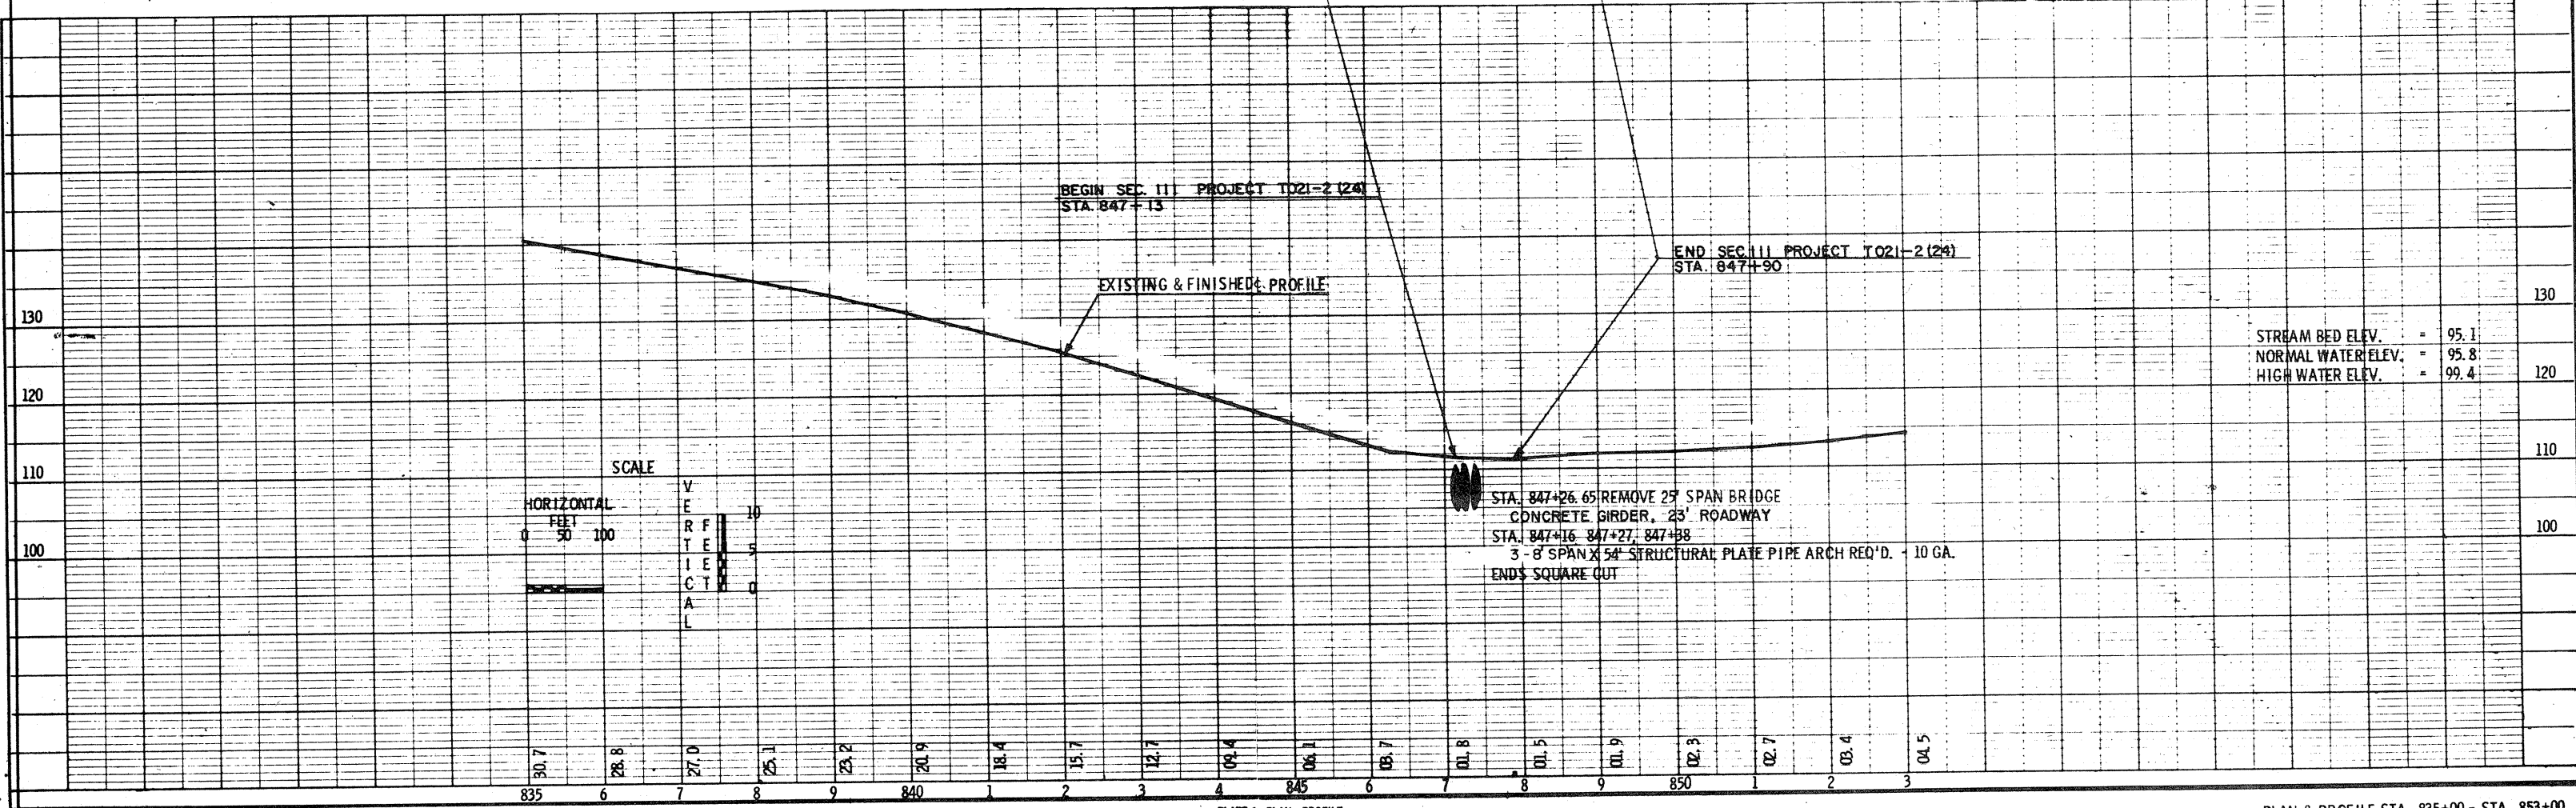

STREAM BED ELEV. = 95.1
 NORMAL WATER ELEV. = 95.8
 HIGH WATER ELEV. = 99.4

STA. 847+26.65 REMOVE 27' SPAN BRIDGE
 CONCRETE GIRDER, 23' ROADWAY
 STA. 847+16 847+27, 847+38
 3-8' SPAN X 54' STRUCTURAL PLATE PIPE ARCH REQ'D. - 10 GA.
 ENDS SQUARE CUT