


LEVELS ON 1, 2, 3, 4, 5, 6, 7, 8, 9, 10, 11, 12, 13, 14, 15, 16, 17, 18, 19, 20, 21, 22, 23, 24, 25, 26, 27, 28, 29, 30, 31, 32, 33, 34, 35, 36, 37, 38, 39, 40, 41, 42, 43, 44, 45, 46, 47, 48, 49, 50, 51, 52, 53, 54, 55, 56, 57, 58, 59, 60, 61, 62, 63

REVISION DATE	DATE 12-09-2005	NOT TO SCALE	HWY: S.T.H. 64	COUNTY: LINCOLN	MONUMENTATION RESTORATION	PS&E SHEET NO: 4.3
						PS&E SHEET NO: 4.

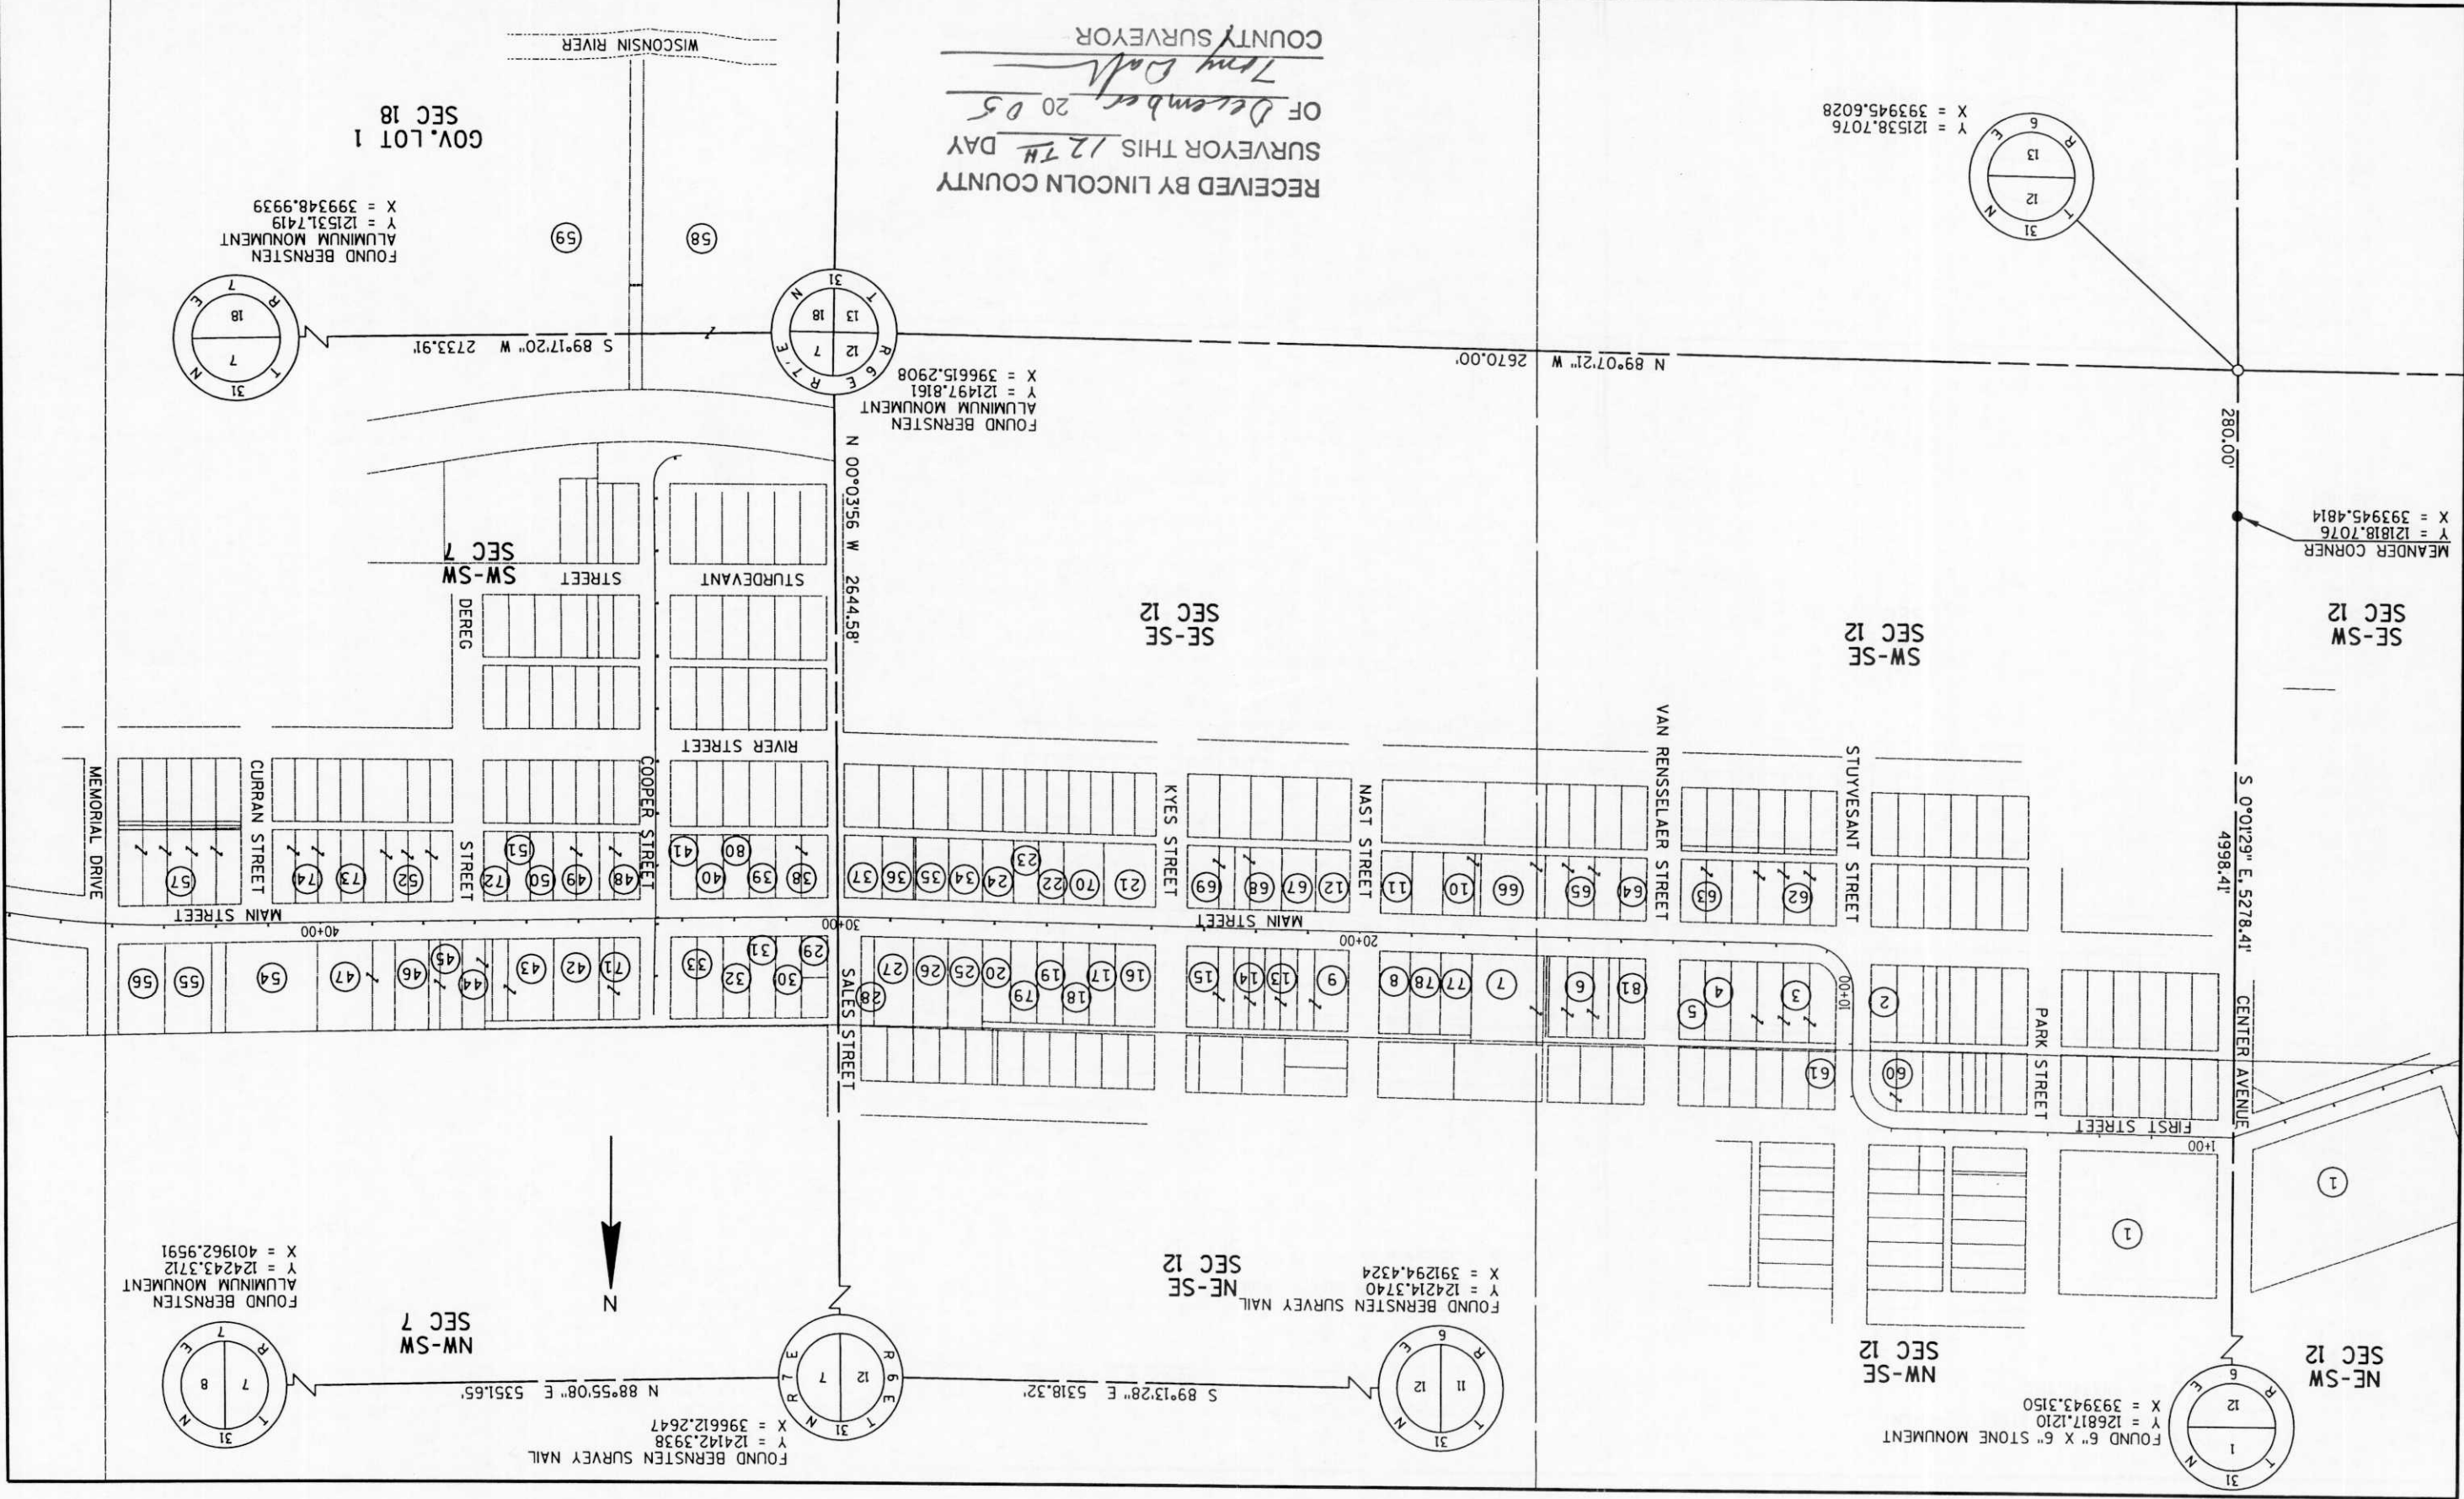

S224C