


PRA DISTRICT OFFICE	PROJECT	SHEET NUMBER	TOTAL SHEETS
WIS. 5 N	S 0192(4)	3	24

DATE: \_\_\_\_\_  
 BY: \_\_\_\_\_  
 PLAN  
 SURVEYED \_\_\_\_\_  
 PLOTTED \_\_\_\_\_  
 CHECKED \_\_\_\_\_  
 NOTE BOOK NO. 8293

DATE: \_\_\_\_\_  
 BY: \_\_\_\_\_  
 PROFILE  
 SURVEYED \_\_\_\_\_  
 PLOTTED \_\_\_\_\_  
 CHECKED \_\_\_\_\_  
 NOTE BOOK NO. 8293

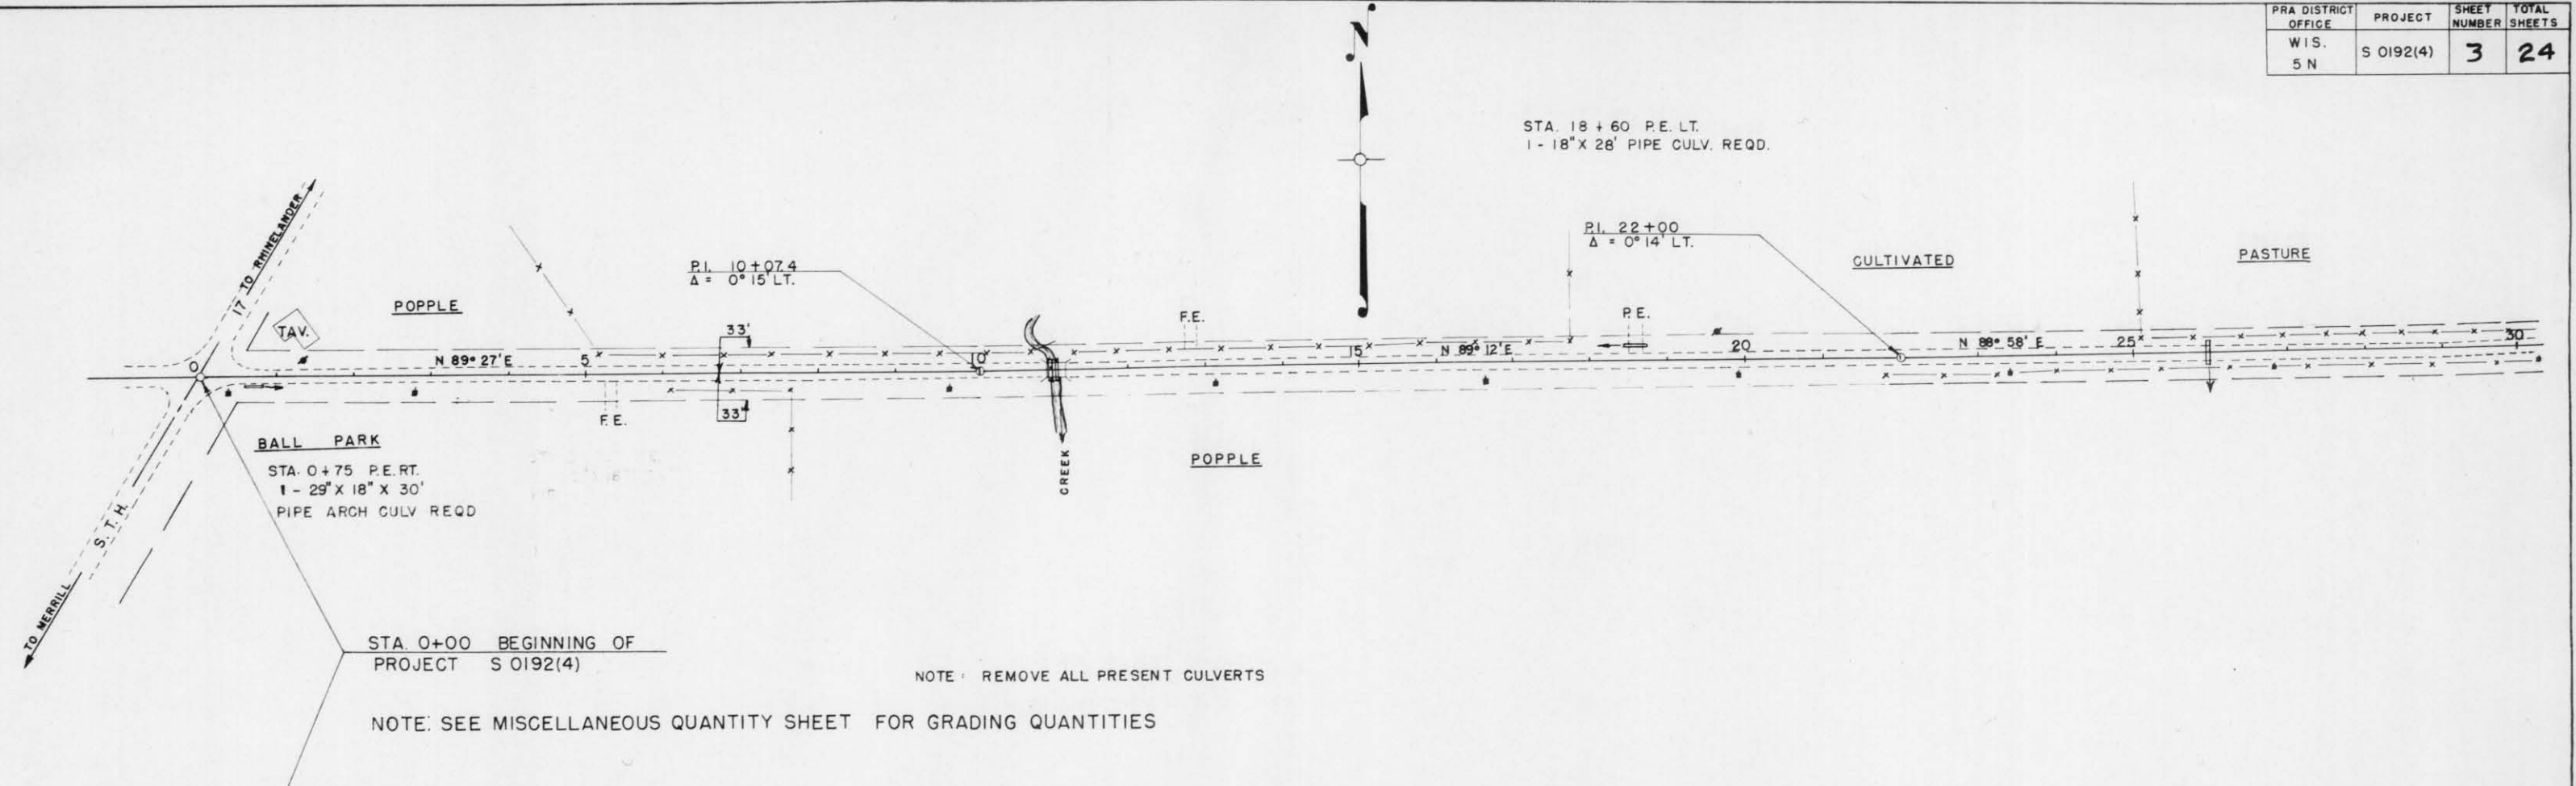

STA. 0+00 BEGINNING OF PROJECT S 0192(4)

NOTE: REMOVE ALL PRESENT CULVERTS

NOTE: SEE MISCELLANEOUS QUANTITY SHEET FOR GRADING QUANTITIES

NET LENGTH OF CENTERLINE STA. 0+00 - 30 = 3000 LIN. FT.

