


DATE: _____ BY: _____
 SURVEYED: _____
 PLAN
 NOTE BOOK: _____
 NO. _____

DATE: _____ BY: _____
 SURVEYED: _____
 PROFILE
 NOTE BOOK: _____
 NO. _____

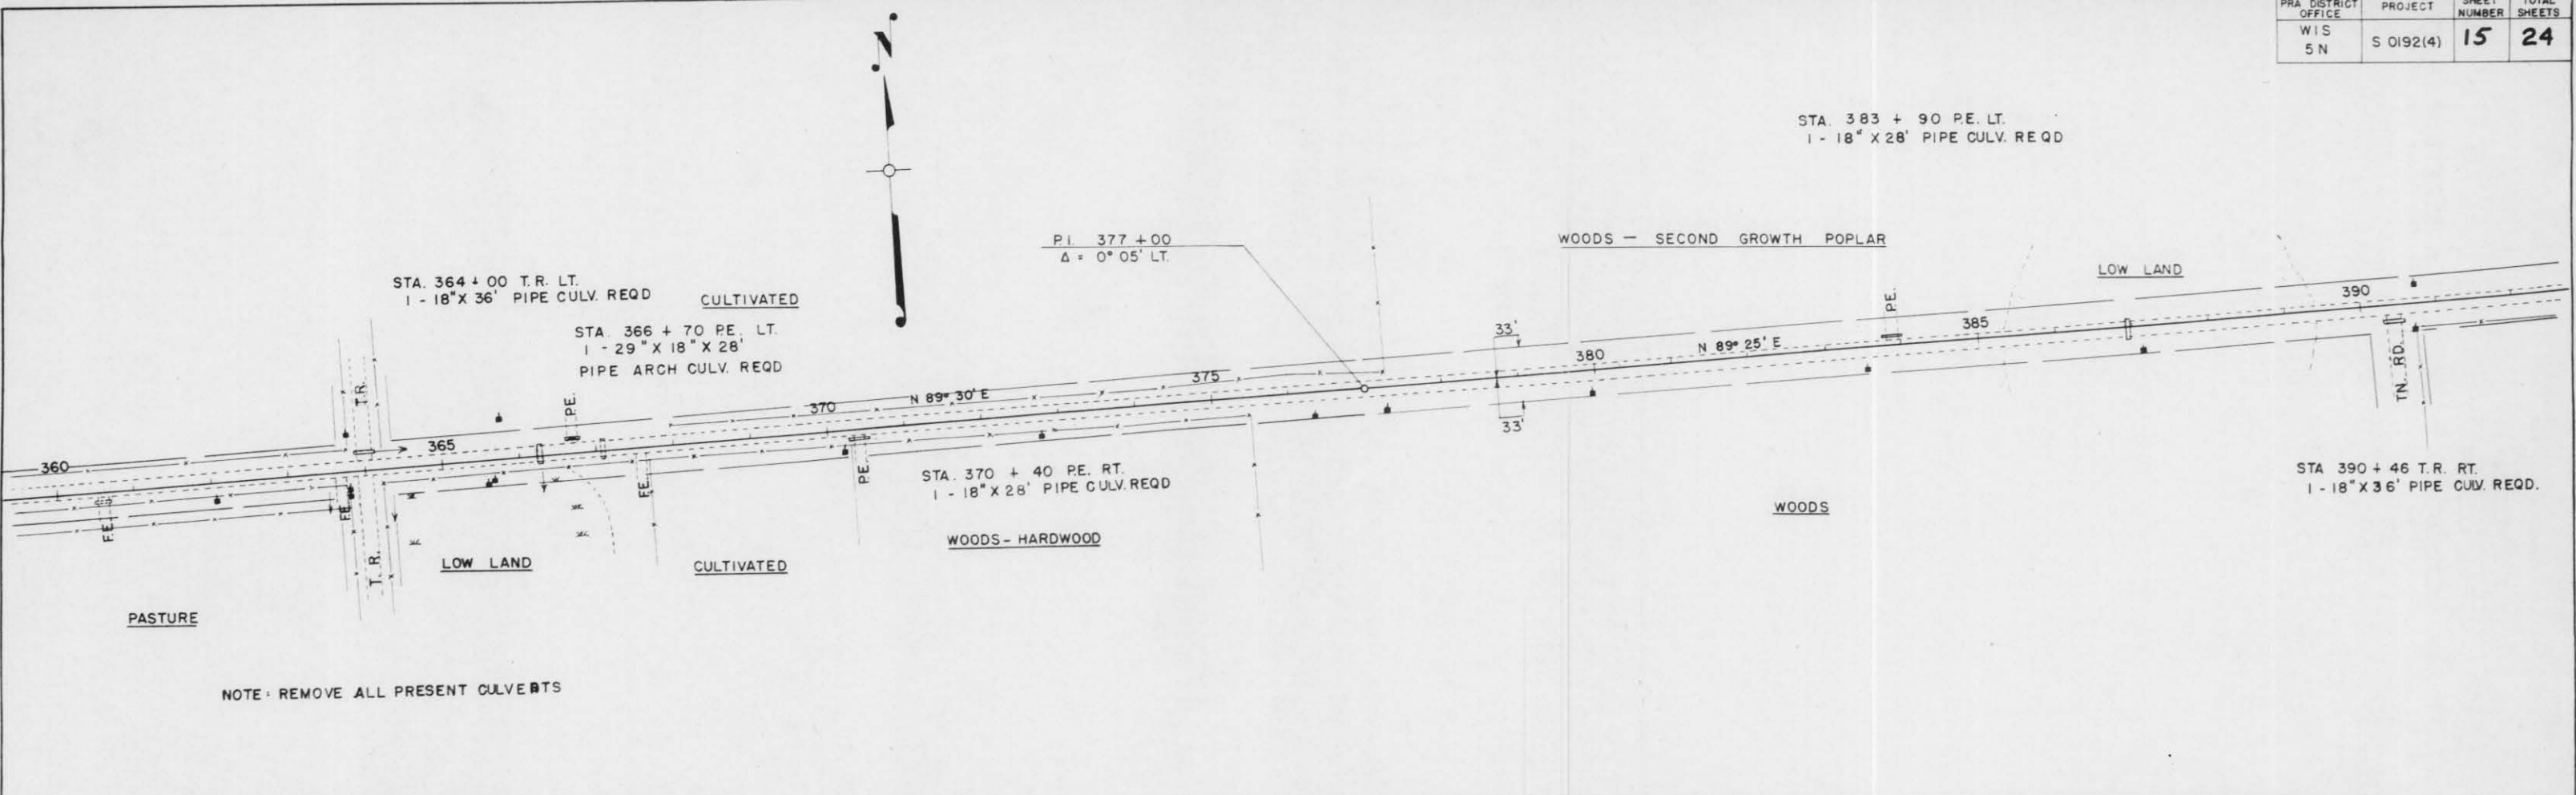

NOTE: REMOVE ALL PRESENT CULVERTS

NET LENGTH OF CENTERLINE STA. 362-392 = 3000 LIN. FT.

