


DATE: _____
 BY: _____
 SURVEYED _____
 PLOTTED _____
 PLAN ALIGNED CHECKED _____
 NOTE BOOK NO. _____
 REVISIONS BY DATE

DATE: _____
 BY: _____
 SURVEYED _____
 PLOTTED _____
 PROFILE GRADES CHECKED _____
 NOTE BOOK NO. _____
 REVISIONS BY DATE

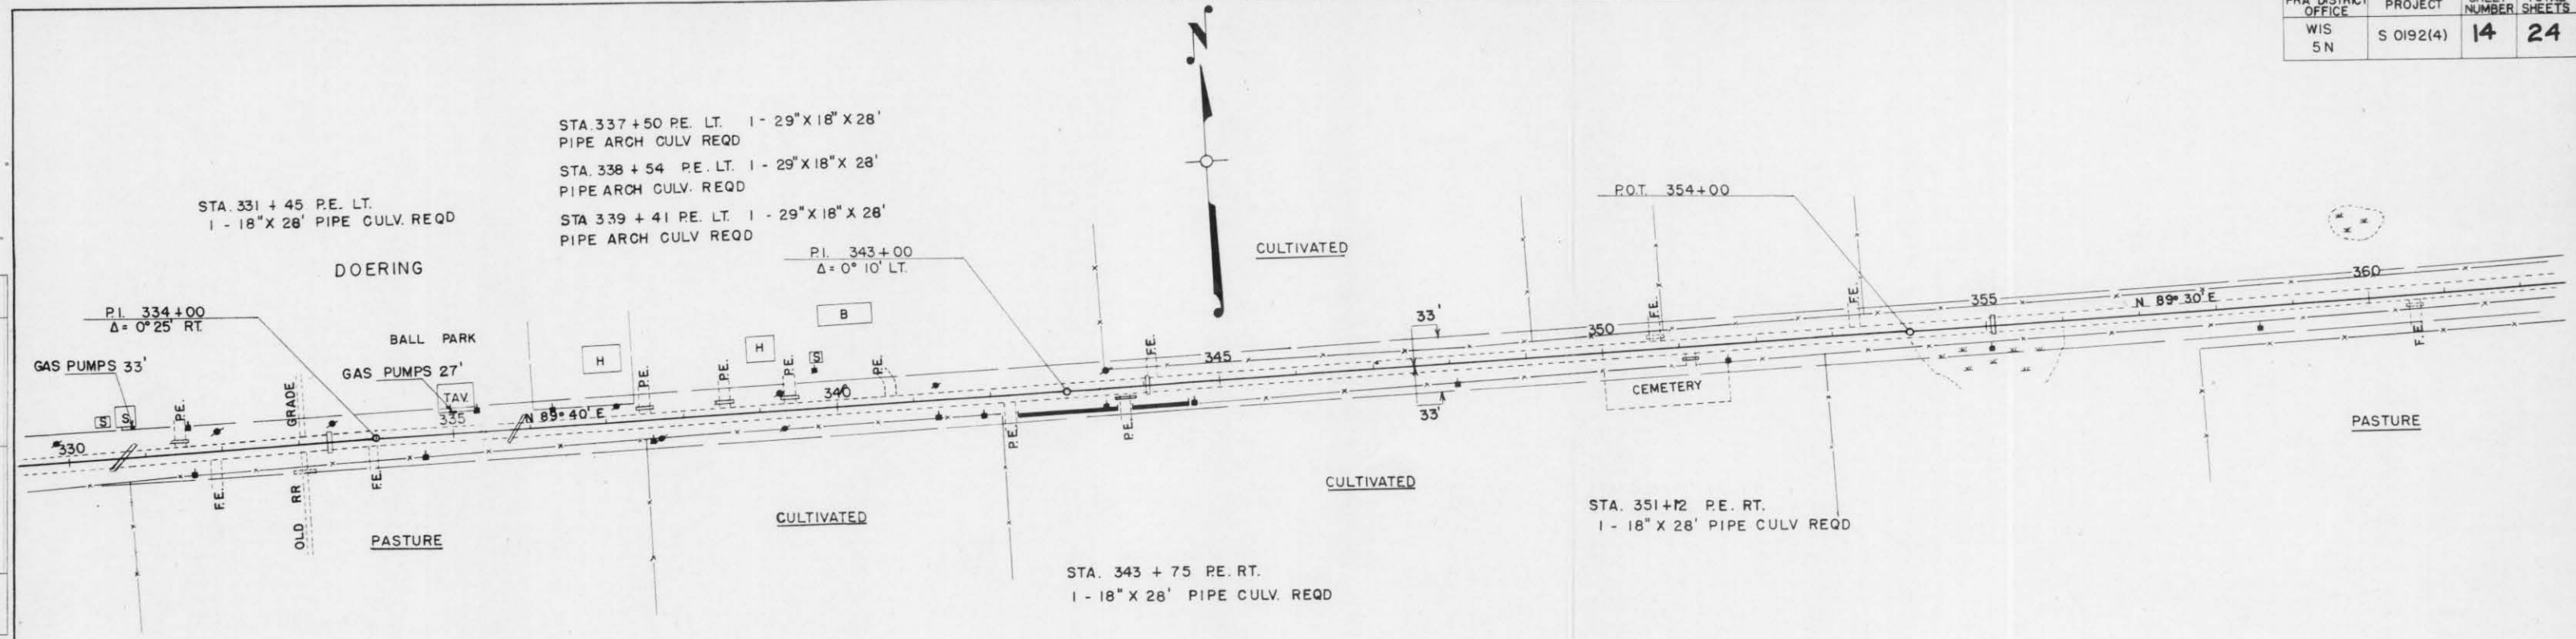

NOTE: REMOVE ALL PRESENT CULVERTS

NET LENGTH OF CENTERLINE STA. 332-362 = 3000 LIN. FT.

