


RECONSTRUCTION	
C.T.H. "CC"	SW 1/4 SE 1/4 SEC 9 T 35N - R 5E
DRAWN BY: JES, LINCOLN COUNTY HIGHWAY DEPT.	
SCALE:	HORIZONTAL 1" = 50' VERTICAL 1" = 2'
DATE: JANUARY 18TH, 1995	

PAVEMENT & SUBGRADE SHALL INCLUDE  
 3" PAVEMENT  
 7" GRAVEL  
 9" SAND

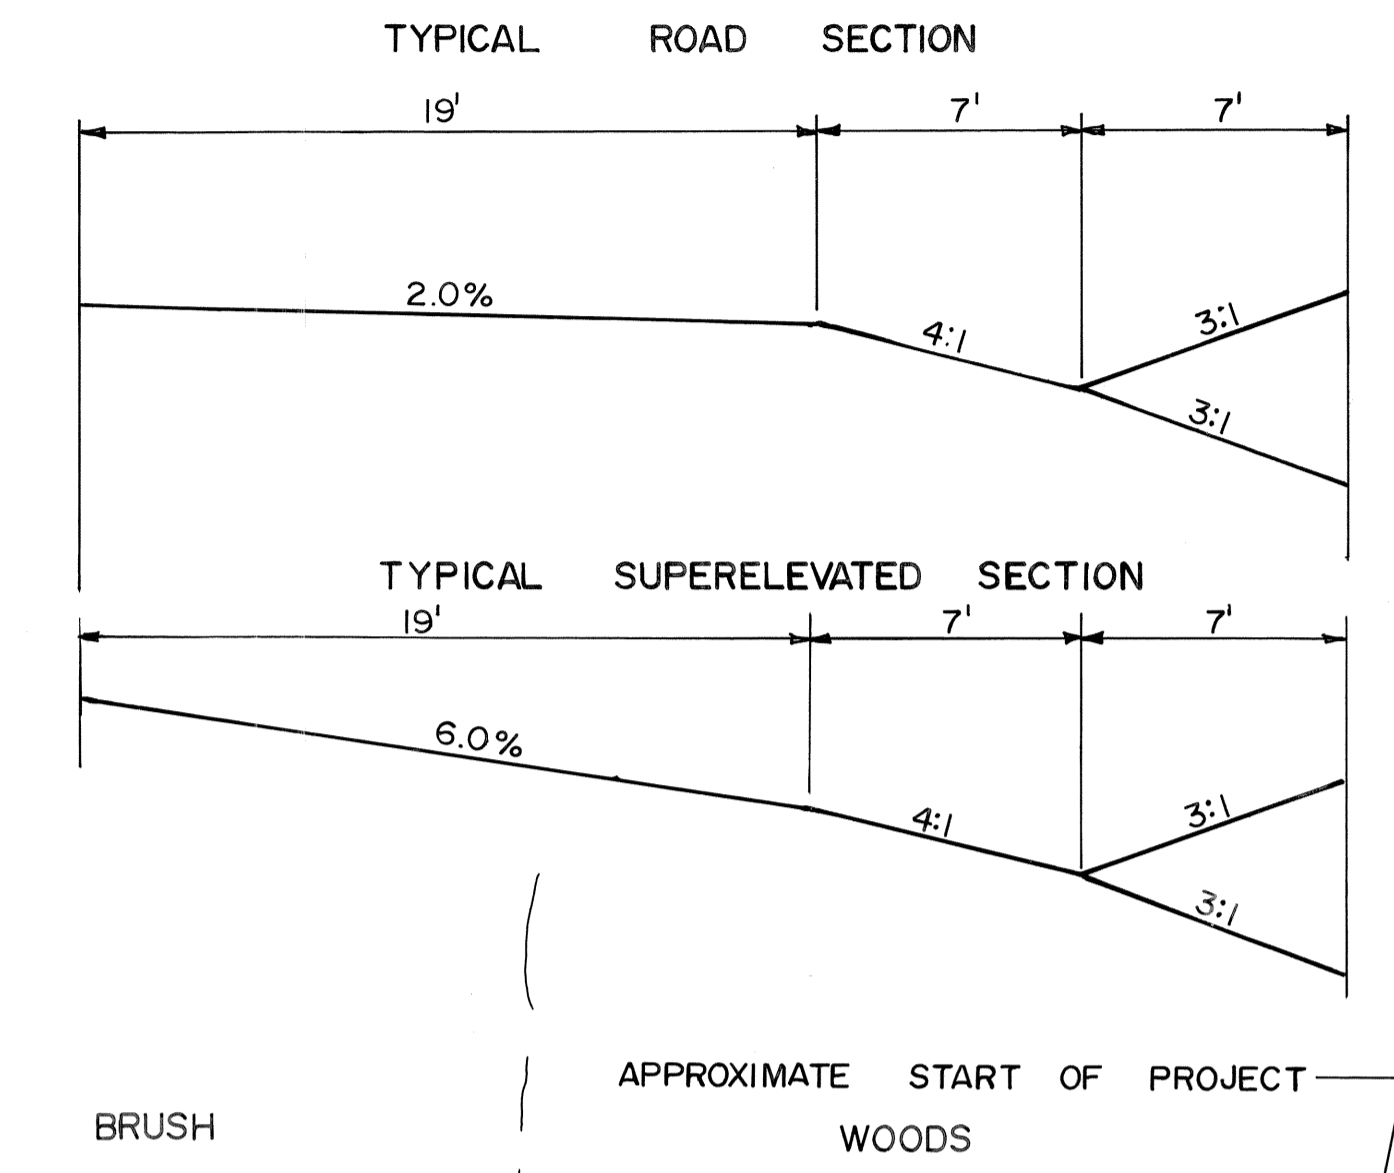

DATE	
BY	
SURVEYED	
ALIGNED	
CHECKED	
RT. OF WAY CHECKED	
NOTE BOOK NO.	
PLAN	

DATE	
BY	
SURVEYED	
PLOTTED	
CHECKED	
E. M.F. NOTED	
STRUCTURE NOTATIONS OK'D	
NOTE BOOK NO.	
PROFILE	

