

R/W PROJECT NUMBER	9215-05-21	SHEET NUMBER	4.0	TOTAL SHEETS	11
FEDERAL PROJECT NUMBER					


PLAT OF RIGHT OF WAY REQUIRED FOR
 SPIRIT - TOMAHAWK
 C.T.H. "YY" - C.T.H. "T"
 S.T.H. 86
 PRICE & LINCOLN COUNTIES

CONVENTIONAL SIGNS AND ABBREVIATIONS

TOWNSHIP AND RANGE LINES	-----	POWER POLE	□
SECTION LINE	-----	TELEPHONE POLE	○
QUARTER LINE	-----	UNDERGROUND	○
SIXTEENTH LINE	-----	CABLE MARKER	○
NEW CENTERLINE	-----	CATTLE PASS	▬
NEW R/W LINE	-----	WELL	■
OLD R/W LINE	-----	STONE MONUMENT	■
PROPERTY LINE	-----	IRON PIPE	●
CORPORATE LIMITS	-----	R/W MONUMENT	○
SLOPE INTERCEPTS	-----	R/W POINT	○

AC.	ACRES	NW.	NORTHWEST
AVE.	AVENUE	P.	PAGE
B.	BARN	P.C.	POINT OF CURVATURE
C.T.H.	COUNTY TRUNK HIGHWAY	P.I.	POINT OF INTERSECTION
D.	DEGREE OF CURVE	P.T.	POINT OF TANGENCY
G.	GARAGE	P.O.C.	POINT ON CURVE
GN	GRID NORTH	P.O.T.	POINT ON TANGENT
H.	HOUSE	R.	RADIUS
I.	INTERSECTION ANGLE	S.E.	SOUTHEAST
I.P.	IRON PIPE	S.W.	SOUTHWEST
L.	LENGTH OF CURVE	S.T.H.	STATE TRUNK HIGHWAY
MI.	MILE	T.	TANGENT LENGTH OF CURVE
N.E.	NORTHEAST	V.	VOLUME
F.C.L.	FOREST CROP LAND		

BEGIN RELOCATION ORDER
 422.87' N. & 7083.68' W. OF THE N.E. COR. SEC. 7, T.34N, R.4 E.

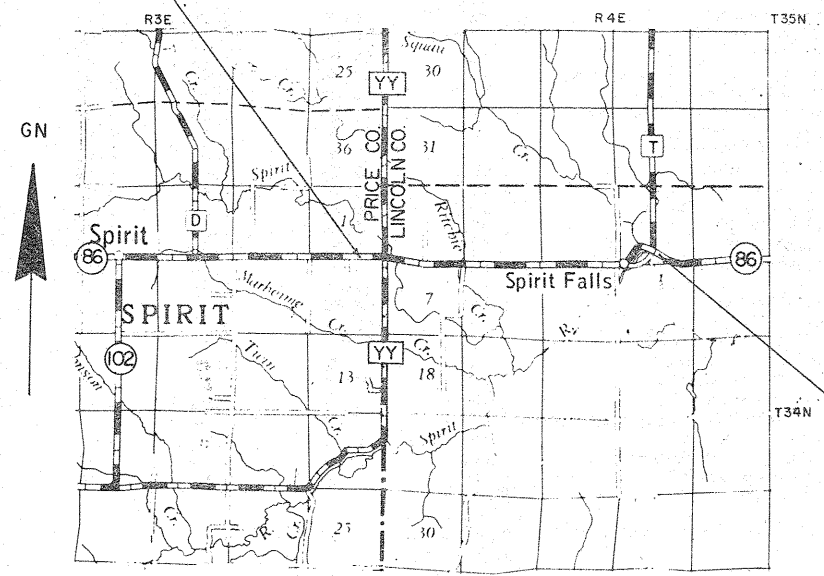

END RELOCATION ORDER
 632.79' N. & 353.96' E. OF THE S1/4 COR. OF SEC. 3, T.34N, R.4 E.

LAYOUT SCALE 1 MI.

TOTAL NET LENGTH OF CENTERLINE 4.016 MI.

NOTES

COORDINATES AND BEARINGS ON THIS PLAT ARE ORIENTED TO THE WISCONSIN COORDINATE SYSTEM CENTRAL ZONE. ALL PLAT DISTANCES ARE GRID LENGTH AND MAY BE CONVERTED TO GROUND LENGTH BY MULTIPLYING THE DISTANCE BY THE GRID FACTOR PROVIDED ON THE DETAIL SHEETS.

RIGHT OF WAY MONUMENTS ARE TYPE 2 AND ARE PLACED PRIOR TO OR AT THE TIME OF LAND TITLE TRANSFER.

RIGHT OF WAY BOUNDARIES ARE DEFINED WITH COURSES OF THE PERIMETER OF THE HIGHWAY LANDS REFERENCED TO THE U.S. PUBLIC LAND SURVEY OR OTHER SURVEYS OF PUBLIC RECORD.

REVISION DATE	STATE OF WISCONSIN DEPARTMENT OF TRANSPORTATION
APPROVED:	
DATE: 1-26-89	<i>Robert D. Paul</i> DISTRICT TRANSPORTATION DIRECTOR
APPROVED:	
DATE:	STATE REAL ESTATE MANAGER FOR HRYS
	U.S. DEPARTMENT OF TRANSPORTATION FEDERAL HIGHWAY ADMINISTRATION REGION 5 WISCONSIN DIVISION
APPROVED:	
DATE:	DIVISION ADMINISTRATOR

SCHEDULE OF LANDS & INTERESTS REQUIRED

AREAS SHOWN IN THE TOTAL ACRES COLUMN MAY BE APPROXIMATE AND ARE DERIVED FROM TAX ROLLS OR OTHER AVAILABLE SOURCES AND MAY NOT INCLUDE LANDS OF THE OWNER WHICH ARE NOT CONTIGUOUS TO THE AREA TO BE ACQUIRED.


REVISION DATE	ROUTE	COUNTY	DATE	R/W PROJECT NUMBER	SHEET NUMBER
	S.T.H. 86	LINCOLN	1-26-89	9215-05-21	4.1
				FEDERAL PROJECT NUMBER	

PARCEL NUMBER	SHEET NUMBER	OWNER'S NAME	INTEREST REQUIRED	TOTAL ACRES	R/W NEW	ACRES EXISTING	REQUIRED TOTAL	TOTAL ACRES REMAINING	L.H.E. ACRES TEMP.	L.H.E. ACRES PERM.
1	4.3	CLARENCE A. HILBRAND	FEE	80.00	1.08	0.82	1.90	78.10	-	-
2	4.3	DONALD JOHNSON, ET AL	FEE	40.00	1.24	1.00	2.24	37.76	-	-
3	4.4	ANTHONY P. & DEBRA MAZUR	FEE	1.41	0.16	-0-	0.16	1.25	-	-
4	4.4	ALFRED L. & LYNN D. KEMP	FEE	40.00	1.06	-0-	1.06	38.94	-	-
5	4.4	WILLIAM & FAE WARNER	FEE	1.00	0.20	-0-	0.20	0.80	-	-
6	4.4	RICHARD & DONALD POPPIE	FEE	1.00	0.13	0.16	0.29	0.71	-	-
7	4.4	MICHAEL J. & BRIAN L. NYBERG	FEE	85.60	2.11	2.02	4.13	81.47	-	-
8	4.4	FIRST FINANCIAL SAVINGS & LOAN ASSOC.	FEE	40.00	0.84	0.97	1.81	38.19	-	-
9	4.5	GUNNAR H. & DOROTHY A. HOGFELT	FEE	1.00	0.07	0.16	0.23	0.77	-	-
10	4.5	WAUSAU PAPER MILLS CO., INC.(F.C.L.)	FEE	39.00	1.10	-0.85	1.95	37.05	-	-
11	4.5	WARREN & LEILA MAE ANDERSON	FEE	40.00	1.30	1.01	2.31	37.69	-	-
12	4.5	JOHN E. & SHIRLEY BRUNKER	FEE	120.00	2.63	2.01	4.64	115.36	-	-
13	4.6	DUGAN & MARY I. CROWELL	FEE	40.00	1.21	0.95	2.16	37.84	-	-
14	4.6	JAMES W. & MINA M. MILLER	FEE	40.00	1.21	0.95	2.16	37.84	-	-
15	4.6	WILLIAM L. & LAURA A. FRANK	FEE	150.17	1.62	1.27	2.89	147.28	-	-
16	4.6	ARTHUR E. LEADINGHAM	FEE	2.00	0.32	0.25	0.57	1.43	-	-
17	4.6	ANDERS E. HOLMQUIST	FEE	1.73	0.32	-0-	0.32	1.41	-	-
18	4.6	KELLY SUE & BONNIE LYNN CROWELL	FEE	6.03	0.15	0.12	0.27	5.76	-	-
19	4.7	KELLY CROWELL	FEE	40.00	1.36	1.07	2.43	37.57	-	-
20	4.7	WALTER K. A. UPSTROM, ET AL	FEE	40.00	1.36	1.07	2.43	37.57	-	-
21	4.7	JEROME C. TEAL, ET AL	FEE	181.52	1.36	1.07	2.43	179.09	-	-
22	4.7	ALLEN C. & JO ANN I. BRUNKER	FEE	15.01	0.91	1.07	1.98	13.03	-	-
23	4.7	NEIL C. & AUDREY M. MURRAY	FEE	4.99	0.45	-0-	0.45	4.54	-	-
24	4.8	CLINTON T. & JEANIE ROBERTS	FEE	40.00	1.27	1.00	2.27	37.73	-	-
25	4.8	GEORGE & ROSE POLANIN	FEE	80.00	1.23	0.99	2.22	77.78	-	-
26	4.8,4.9	NP NORTHERN WOODLANDS, INC. (F.C.L.)	FEE	720.00	2.46	2.00	4.46	715.54	-	-
27	4.8	DARLENE MAE LOBOTZKE	FEE	40.00	1.26	0.99	2.25	37.75	-	-
28	4.9	MYRON D. & JOYCE L. SEVERSON	FEE	10.00	0.30	0.25	0.55	9.45	-	-
29	4.9	ROBERT C. & RAMONA MAASER	FEE	30.00	1.10	0.75	1.85	28.15	-	-
30	4.3-4.8	PRICE ELECTRIC COOP. (40)	RELEASE OF RIGHTS							
31	4.3-4.7	UNIVERSAL TELE. OF NORTHERN WIS. (41)	RELEASE OF RIGHTS							

LEVELS ON 11, 12, 13, 14, 15, 16, 17, 18, 19, 20

REVISION DATE	ROUTE	COUNTY	DATE	R/W PROJECT NUMBER	SHEET NUMBER
	S.T.H. 86	LINCOLN & PRICE	1-26-89	9215-05-21	4.2
	NOT TO SCALE			FEDERAL PROJECT NUMBER	

GN

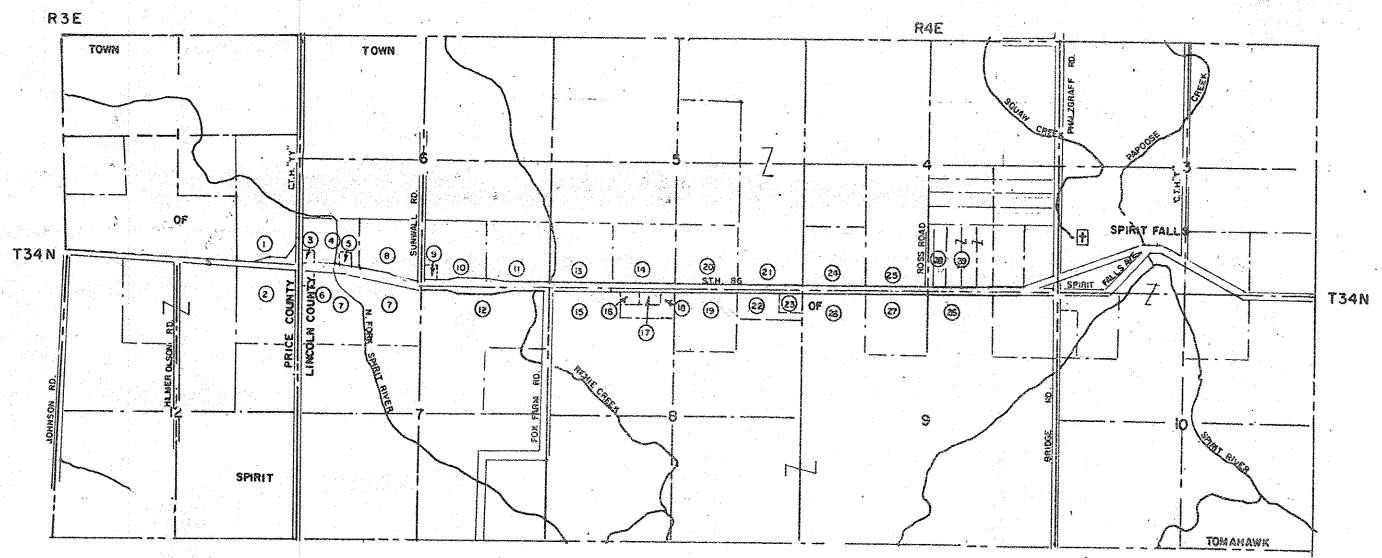

REVISION DATE	ROUTE S.T.H. 86	COUNTY LINCOLN	DATE 1-26-89	R/W PROJECT NUMBER 9215-05-21	SHEET NUMBER 4.3
	SCALE, FT. 0 100 200	GRID FACTOR 1.000095		FEDERAL PROJECT NUMBER	

TOWN


SW-SE

GN

SE-SE

BEGIN RELOCATION ORDER
P.O.T. 10+00.04 X 198746.43
Y 590903.85

X 1987.000
Y 591.000

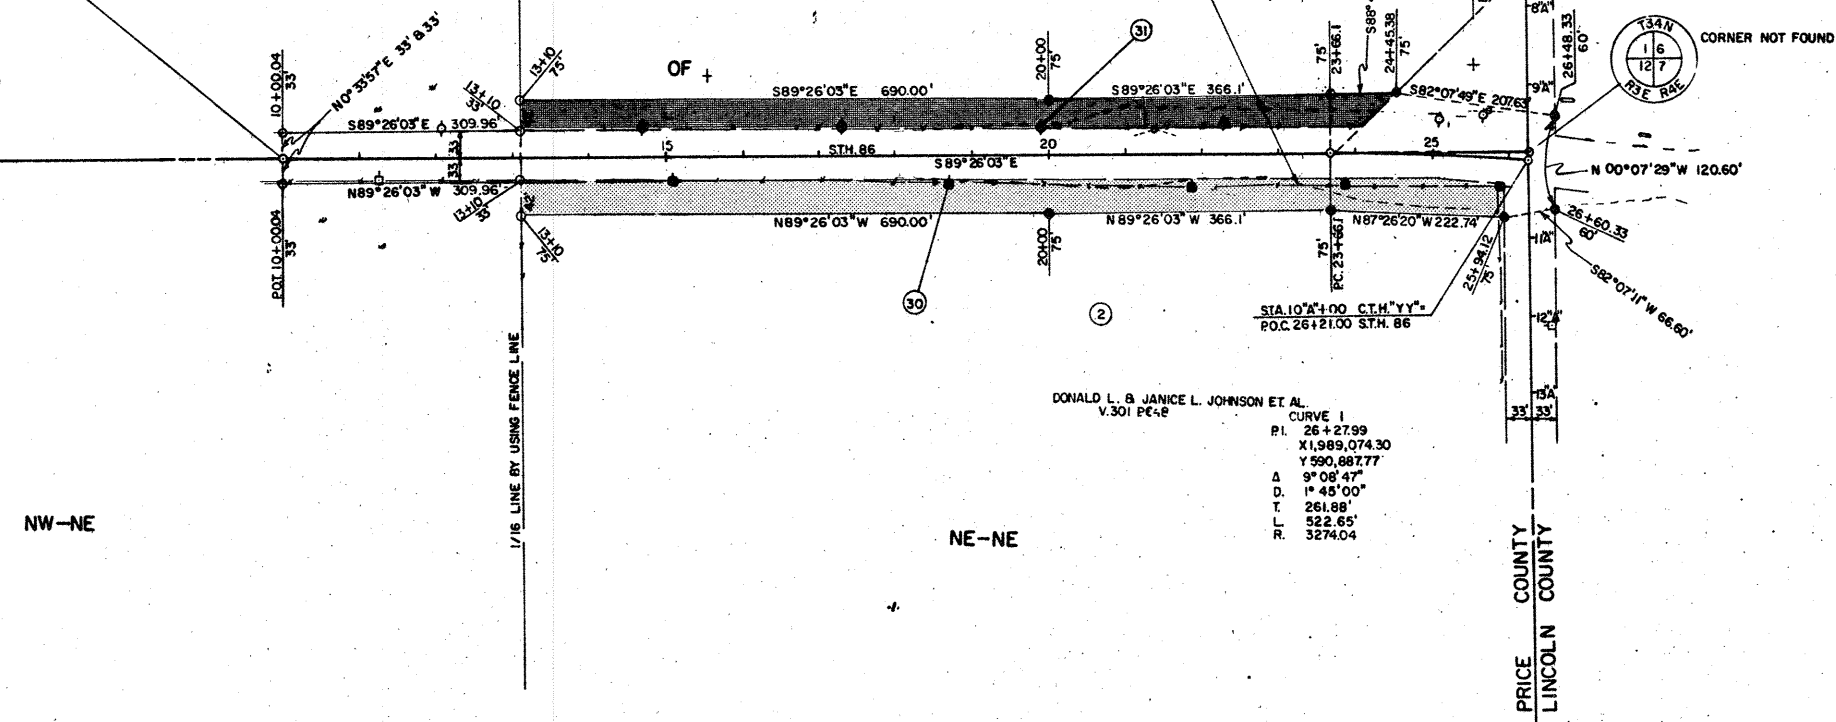


NW-NE

NE-NE

SPIRIT

REVISION DATE	ROUTE S.T.H. 85	COUNTY LINCOLN	DATE 1-26-89	R/W PROJECT NUMBER 9215-05-21	SHEET NUMBER 4.4
	SCALE, FT. 0 100 200		GRID FACTOR 1.000095	FEDERAL PROJECT NUMBER	

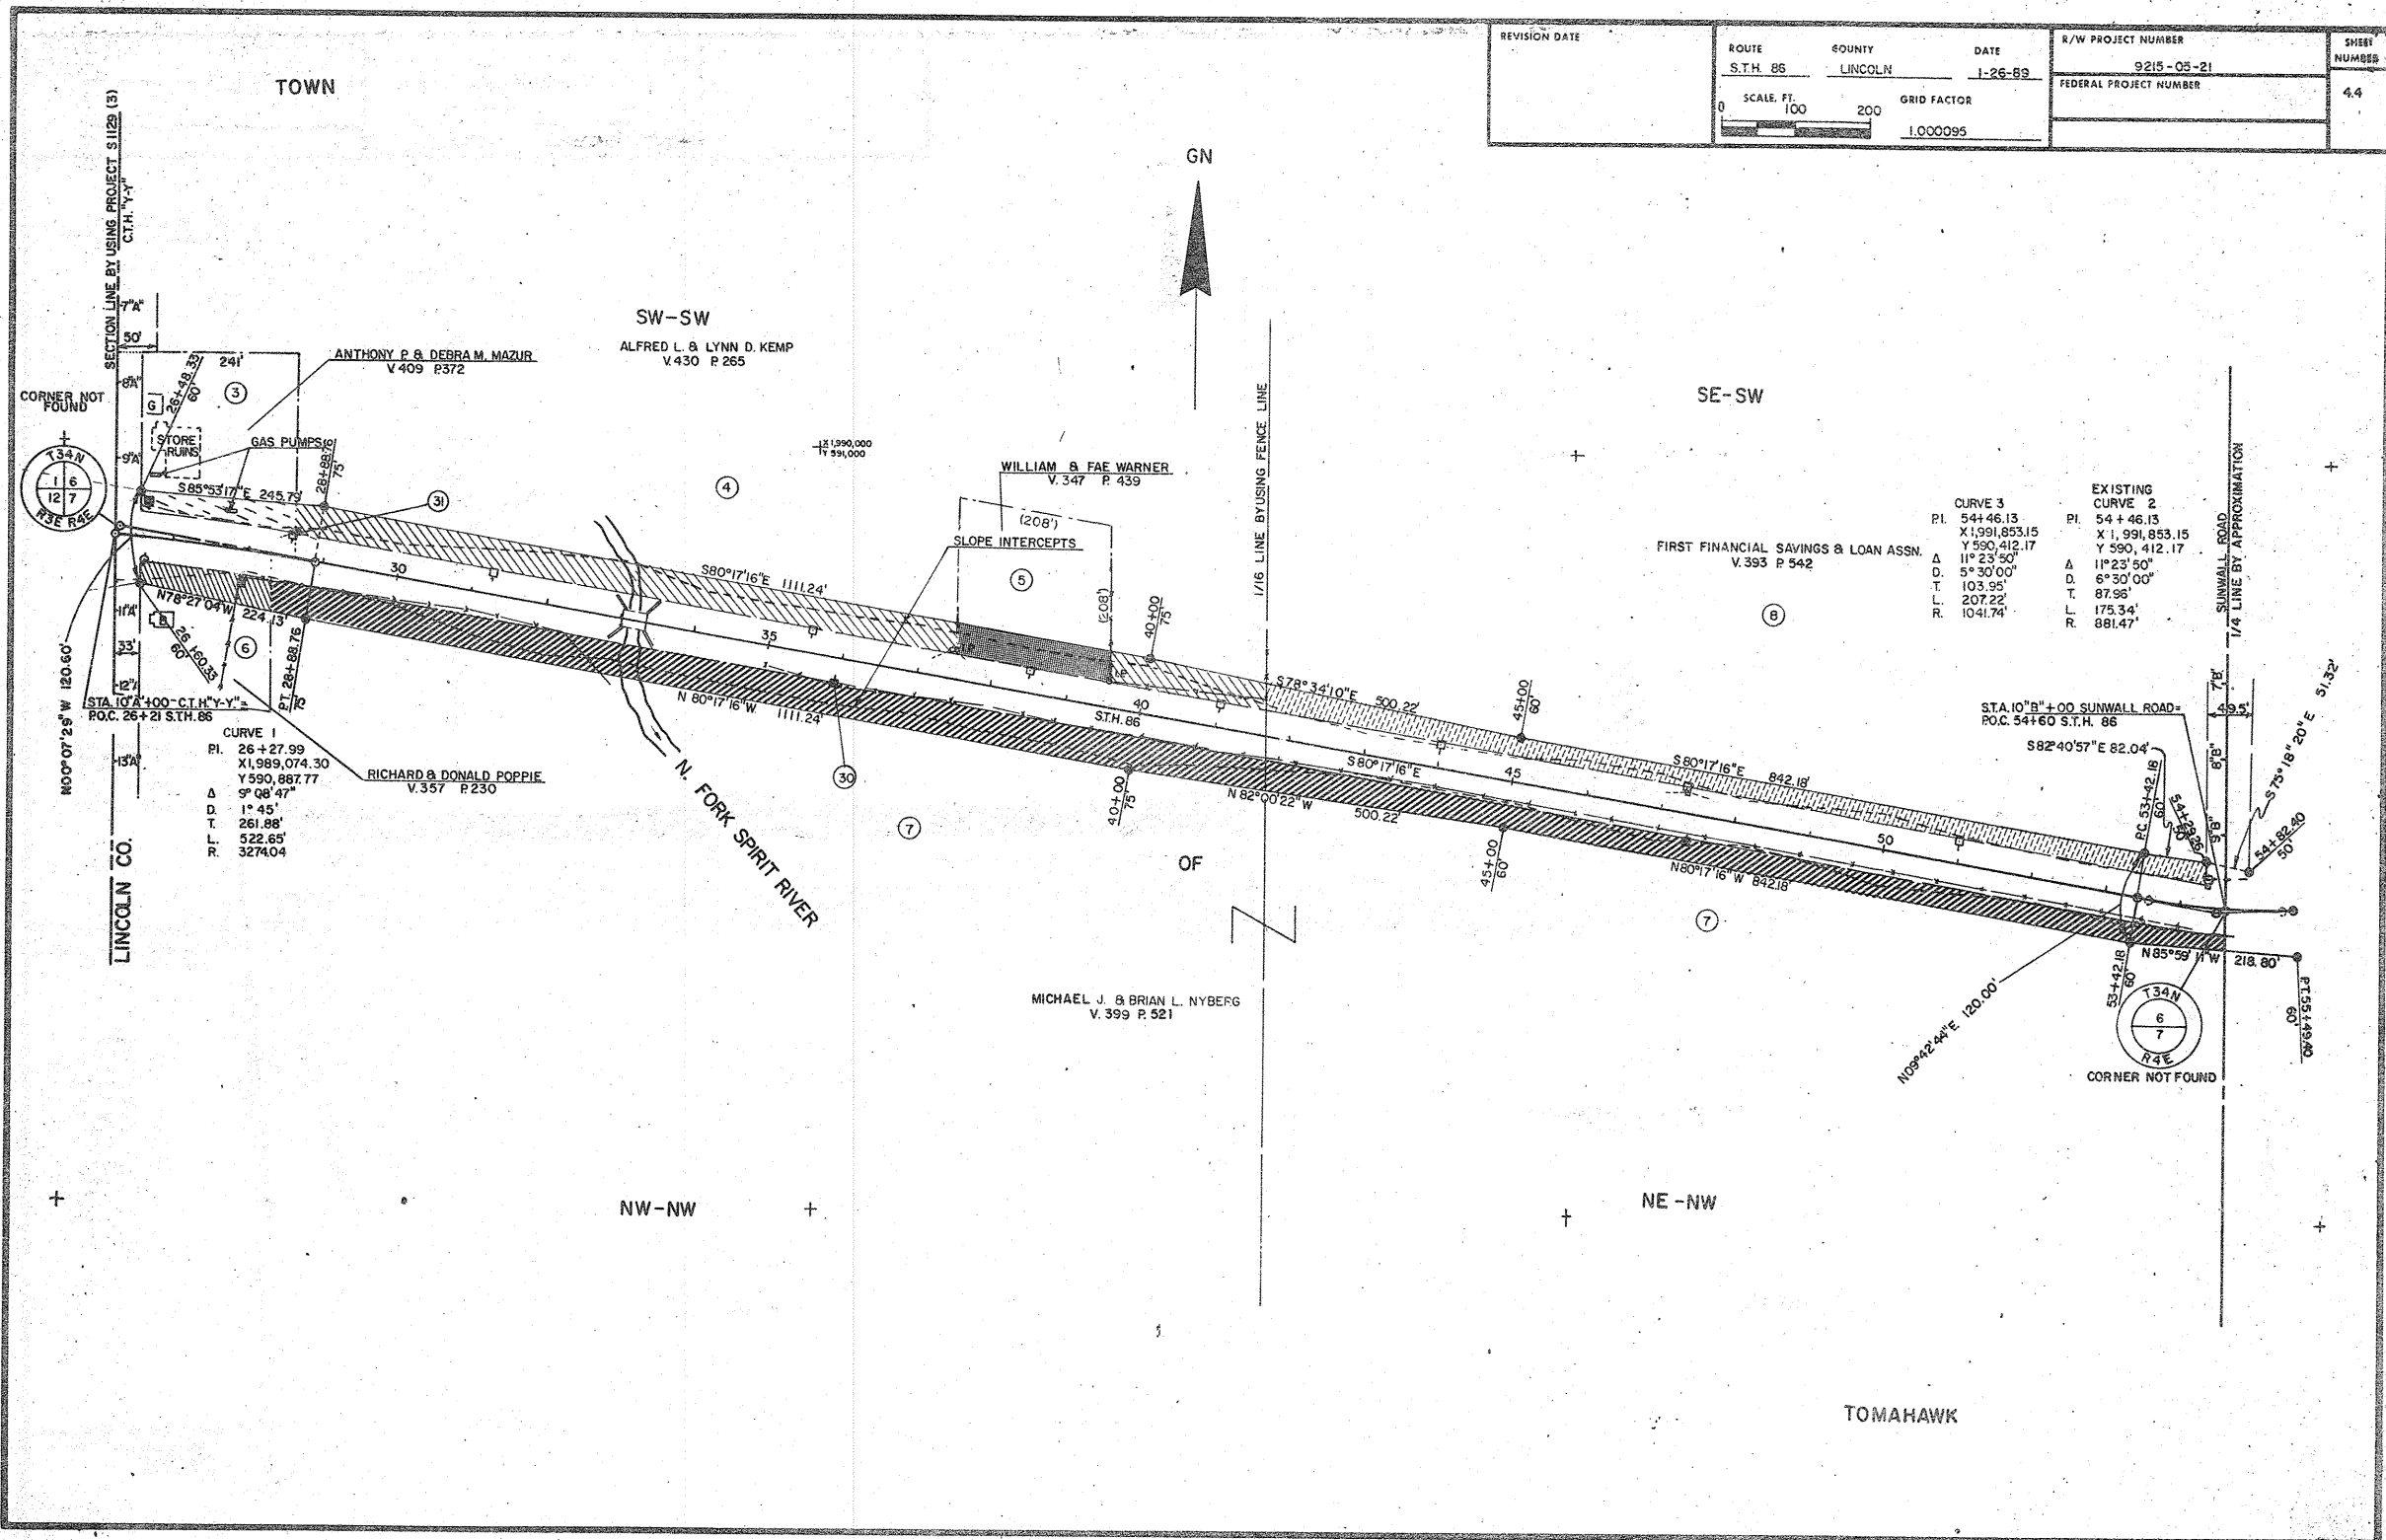

TOWN

SW-SW

SE-SW

GN

LINCOLN CO.

N. FORK SPIRIT RIVER

TOMAHAWK

ANTHONY P. & DEBRA M. MAZUR
V. 409 P. 372

ALFRED L. & LYNN D. KEMP
V. 430 P. 265


WILLIAM & FAE WARNER
V. 347 P. 439

RICHARD & DONALD POPPIE
V. 357 P. 230

MICHAEL J. & BRIAN L. NYBERG
V. 399 P. 521

FIRST FINANCIAL SAVINGS & LOAN ASSN.
V. 393 P. 542

CURVE 3		EXISTING CURVE 2	
PI.	544.46.13	PI.	54 + 46.13
X	1,991,853.15	X	1,991,853.15
Y	590,412.17	Y	590,412.17
Δ	11° 23' 50"	Δ	11° 23' 50"
D.	5° 30' 00"	D.	6° 30' 00"
T.	103.95'	T.	87.96'
L.	207.22'	L.	175.34'
R.	1041.74'	R.	881.47'

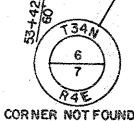

CURVE 1
PI. 26 + 27.99
X 1,989,074.30
Y 590,887.77
Δ 9° 08' 47"
D. 1° 45'
T. 261.88'
L. 522.85'
R. 3274.04'

STA. 10+00 C.T.H. Y-Y"
P.O.C. 26+21 S.T.H. 85

STA. 10+00 SUNWALL ROAD
P.O.C. 54+60 S.T.H. 86

SUNWALL ROAD
1/4 LINE BY APPROXIMATION

S 75° 18' 20" E 51.32'
S 41° 02' 30" E 50'
S 82° 40' 57" E 82.04'
N 85° 59' 11" W 218.80'
E 135° 14' 39" W 60'

REVISION DATE	ROUTE	COUNTY	DATE	R/W PROJECT NUMBER	SHEET NUMBER
	ST.H. 86	LINCOLN	1-26-89	9215-05-21	4.5
	SCALE: FT. 0 100 200		GRID FACTOR	FEDERAL PROJECT NUMBER	
			1.000095		

TOWN

SW-SE

SE-SE

GN

EXISTING CURVE 2
 P.I. 54+46.13
 X 1,991,853.15
 Y 590,412.17
 Δ 11° 23' 50"
 D 6° 30' 00"
 T 87.95'
 L 175.34'
 R 881.47'

CURVE 3
 P.I. 54+46.13
 X 1,991,853.15
 Y 590,412.17
 Δ 11° 23' 50"
 D 6° 30' 00"
 T 87.95'
 L 175.34'
 R 881.47'

WAUSAU PAPER MILLS COMPANY INC.
 V. 412 P 727
 F.C.L.

WARREN & LEILA MAE ANDERSON
 V. 272 P 147

BERNTSEN ALUMINUM MON.
 LEVEL WITH SWAMP
 X 1994515.33
 Y 593154.30

STA. 84+23.35
 4.49' LT OF E

2" X 2" IRON BAR
 1.95' BELOW PAV'T.
 X 1994530.11
 Y 590480.98


CURVE 4
 P.I. 83+72.13
 X 1,994,778.87
 Y 590,482.52
 Δ 3° 38' 56"
 D 0° 30' 00"
 T 365.02'
 L 729.80'
 R 11459.16'

BERNTSEN ALUMINUM MON.
 0.53' BELOW ROAD SURFACE
 X 1994478.80
 Y 596115.64

NW-NE

NE-NE

TOMAHAWK

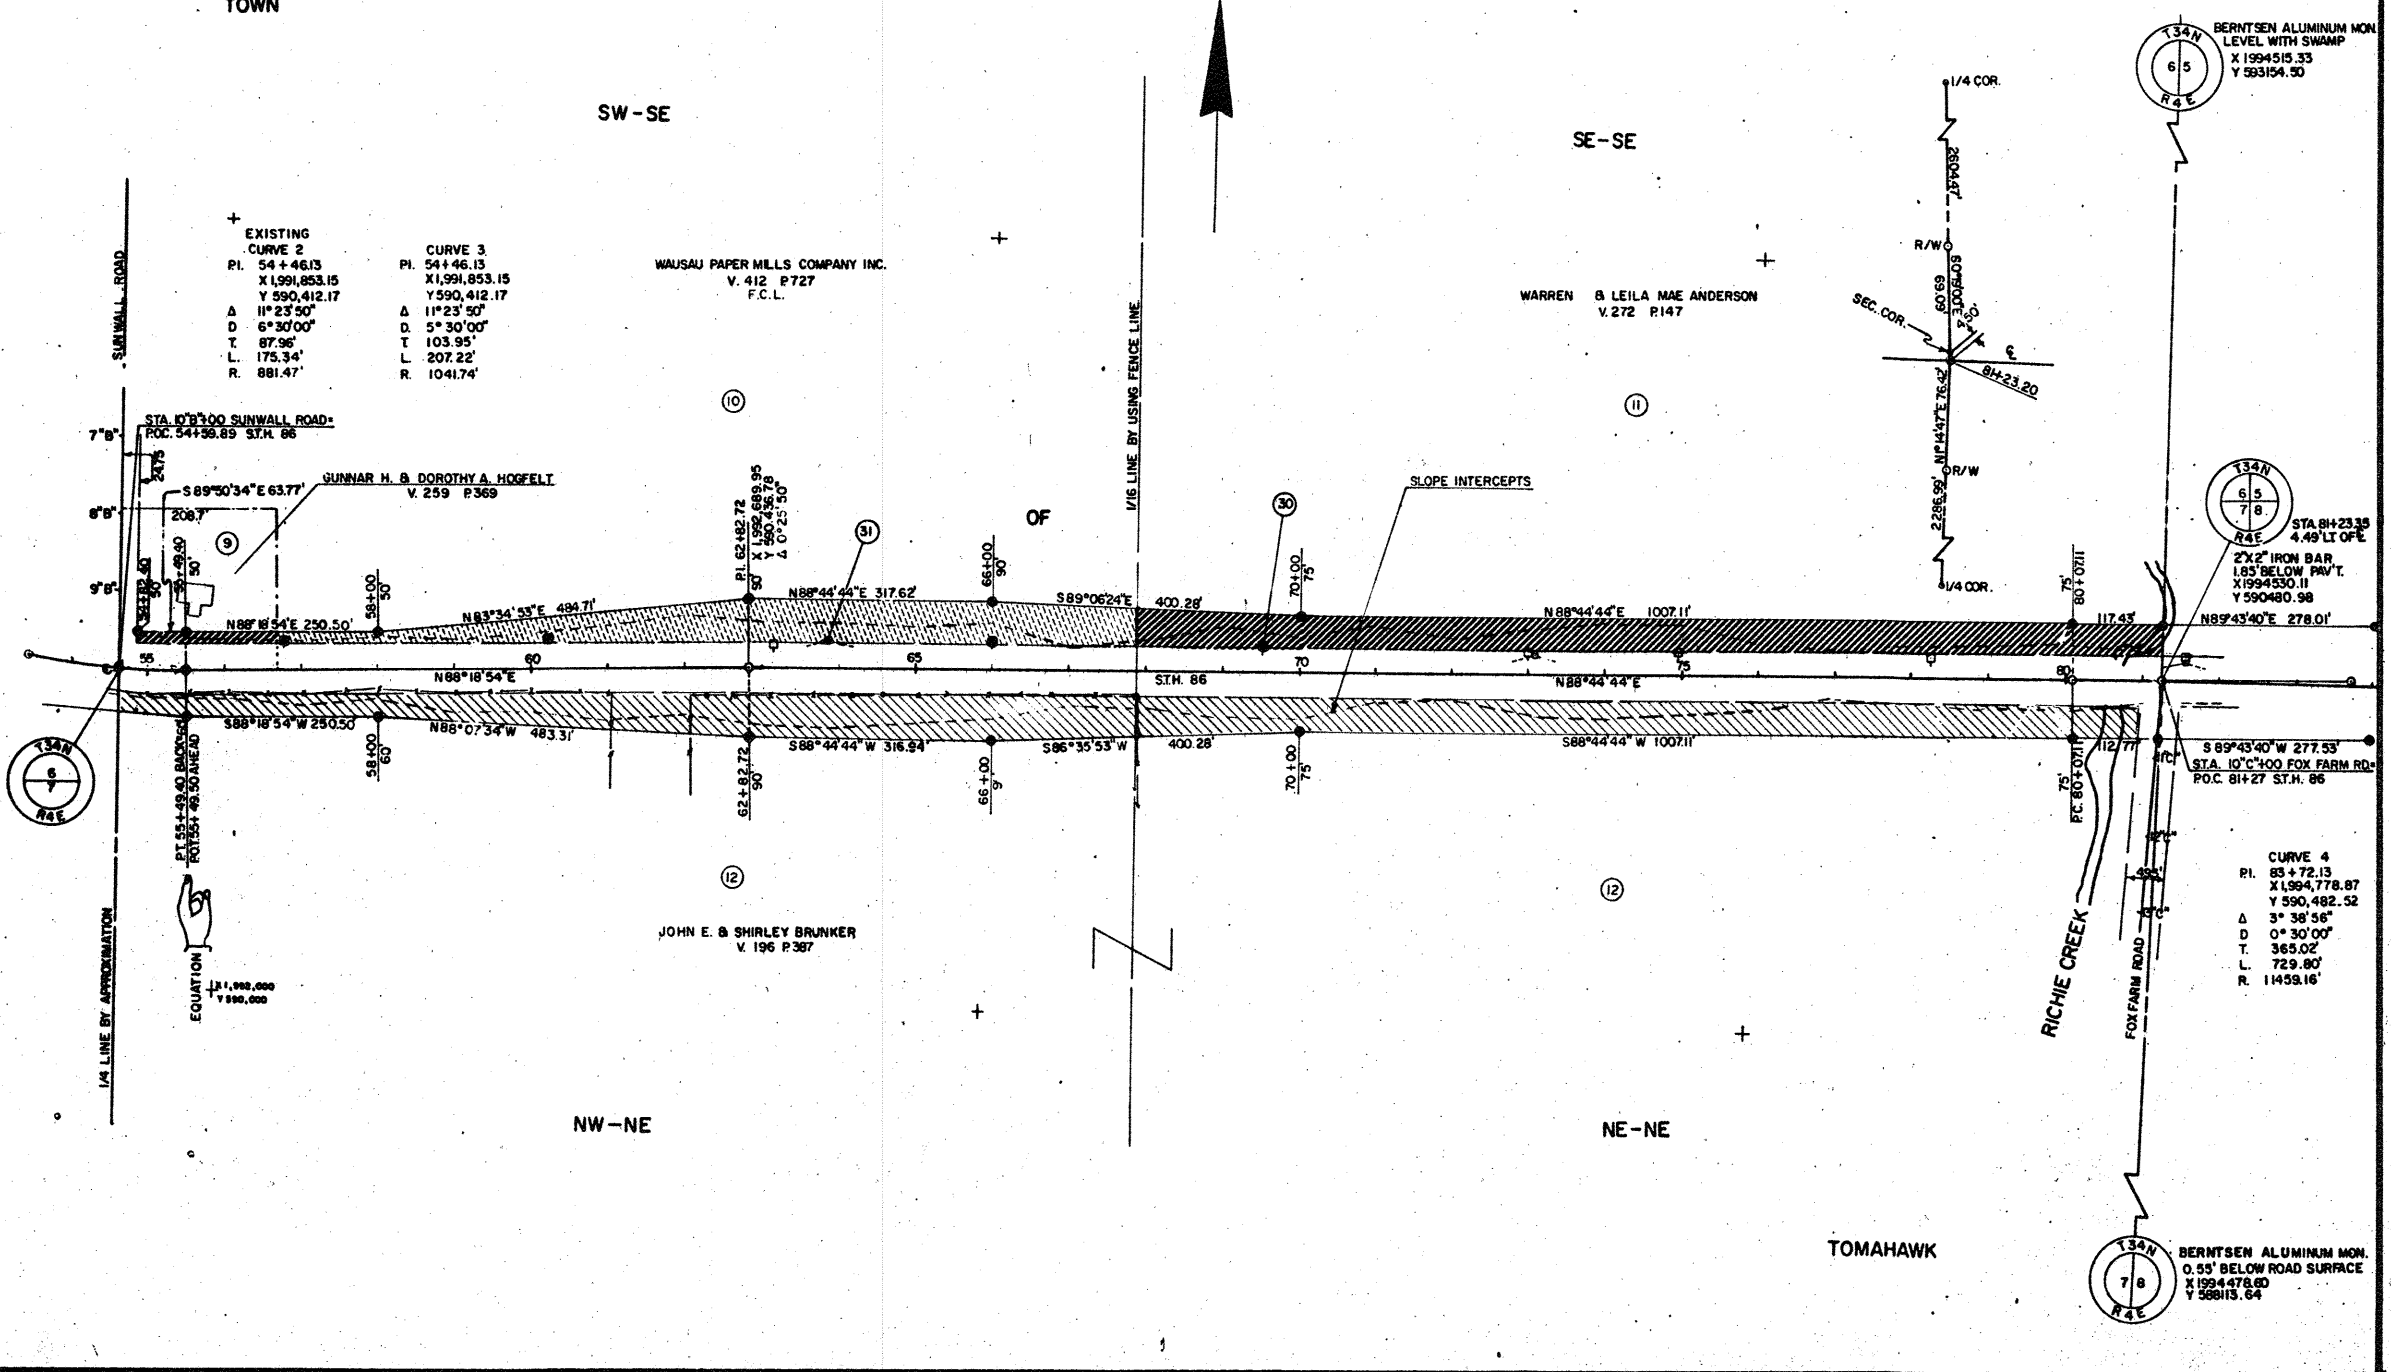

TOWN

REVISION DATE	ROUTE	COUNTY	DATE	R/W PROJECT NUMBER	SHEET NUMBER
	S.T.H. 86	TOMAHAWK	1-26-89	9215-05-21	4.5
	SCALE, FT.	GRID FACTOR		FEDERAL PROJECT NUMBER	
	0 100 200	1.000095			



BERNTSEN ALUMINUM MON.
LEVEL WITH SWAMP
X 1994315.33
Y 593154.50

GN

SW-SW

SE-SW

DUGAN & MARY I. CROWELL
V. 313 P. 605

JAMES W. & MINA M. MILLER
V. 304 P. 207



STA. 81+23.35 4.49' LT. OF C
2"x2" IRON BAR 1.85' BELOW PAVT.
X 1994530.11
Y 590480.98

STA. 10+00 FOX FARM ROAD
P.C. 81+27 S.T.H. 86

CURVE 4
P.I. 83+72.13
X 1,994,778.87
Y 590,482.52
Δ 3°38'56"
D.T. 0°30'00"
T. 365.02'
L. 729.80'
R. 11459.16'

CURVE 5
P.I. 108+64.49
X 1,997,099.47
Y 590,386.75
Δ 4°05'40"
D.T. 1°00'00"
T. 205.65'
L. 411.12'
R. 5729.59'

2"x2" IRON MONUMENT
1.5' BELOW PAVT.
STA. 108+41.89 5.01' RT. OF C
X 1997046.94
Y 590385.59



BERNTSEN ALUMINUM MONUMENT
0.55' BELOW ROAD SURFACE
X 1994478.60
Y 596113.64

WILLIAM L. & LAURA A. FRANK
V. 424 P. 1
V. 371 P. 184

NW-NW

NE-NW

TOMAHAWK

TOWN

REVISION DATE	ROUTE S.T.H. 86	COUNTY LINCOLN	DATE 1-26-89	R/W PROJECT NUMBER 9215-05-21	SHEET NUMBER 4.7
	SCALE: FT. 0 100 200		GRID FACTOR 1.000095	FEDERAL PROJECT NUMBER	

GN




SW-SE

SE-SE

WALTER K.A. UPSTROM ET. AL
V. 406 P. 249 & 250

JEROME C. TEAL, ET. AL
V. 286 P. 623

CURVE 5
 P.I. 106+64.49
 X 1997069.47
 Y 590386.73
 Δ 4°06'40"
 D. 1°00'00"
 T. 205.85'
 L. 411.12'
 R. 5729.59'

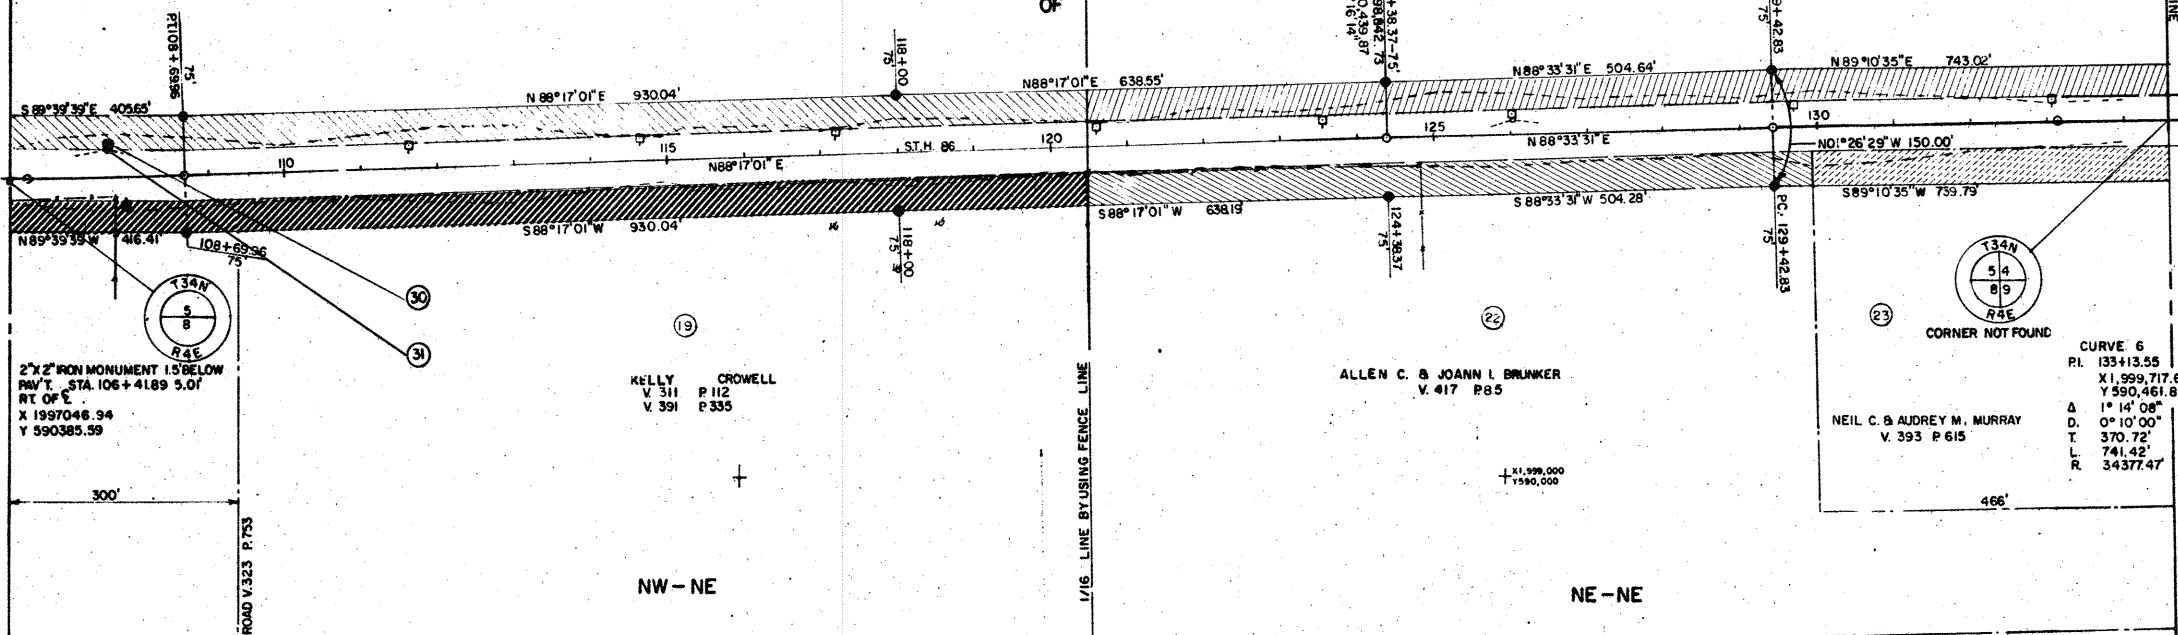


2"x2" IRON MONUMENT 1.5' BELOW
 PAV'T. STA. 106+41.89 5.0'
 RT. OF C.
 X 1997046.34
 Y 590385.39

KELLY CROWELL
 V. 311 P. 112
 V. 391 P. 335

ALLEN C. & JOANN I. BRUNKER
 V. 417 P. 85

NEIL C. & AUDREY M. MURRAY
 V. 393 P. 615

CURVE 6
 P.I. 133+13.55
 X 1999717.64
 Y 590461.88
 Δ 1°14'08"
 D. 0°10'00"
 T. 370.72'
 L. 741.42'
 R. 34377.47'

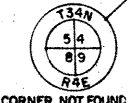


LEASEMENT ROAD V.323 P.753

1/16" LINE BY USING FENCE LINE

SECTION LINE BY USING FENCE LINE

TOMAHAWK

REVISION DATE	ROUTE	COUNTY	DATE	R/W PROJECT NUMBER	SHEET NUMBER
	ST.H. 86	LINCOLN	1-26-89	9215-05-21	4.8
	SCALE: FT.		GRID FACTOR	FEDERAL PROJECT NUMBER	
	0 100 200		1.000095		

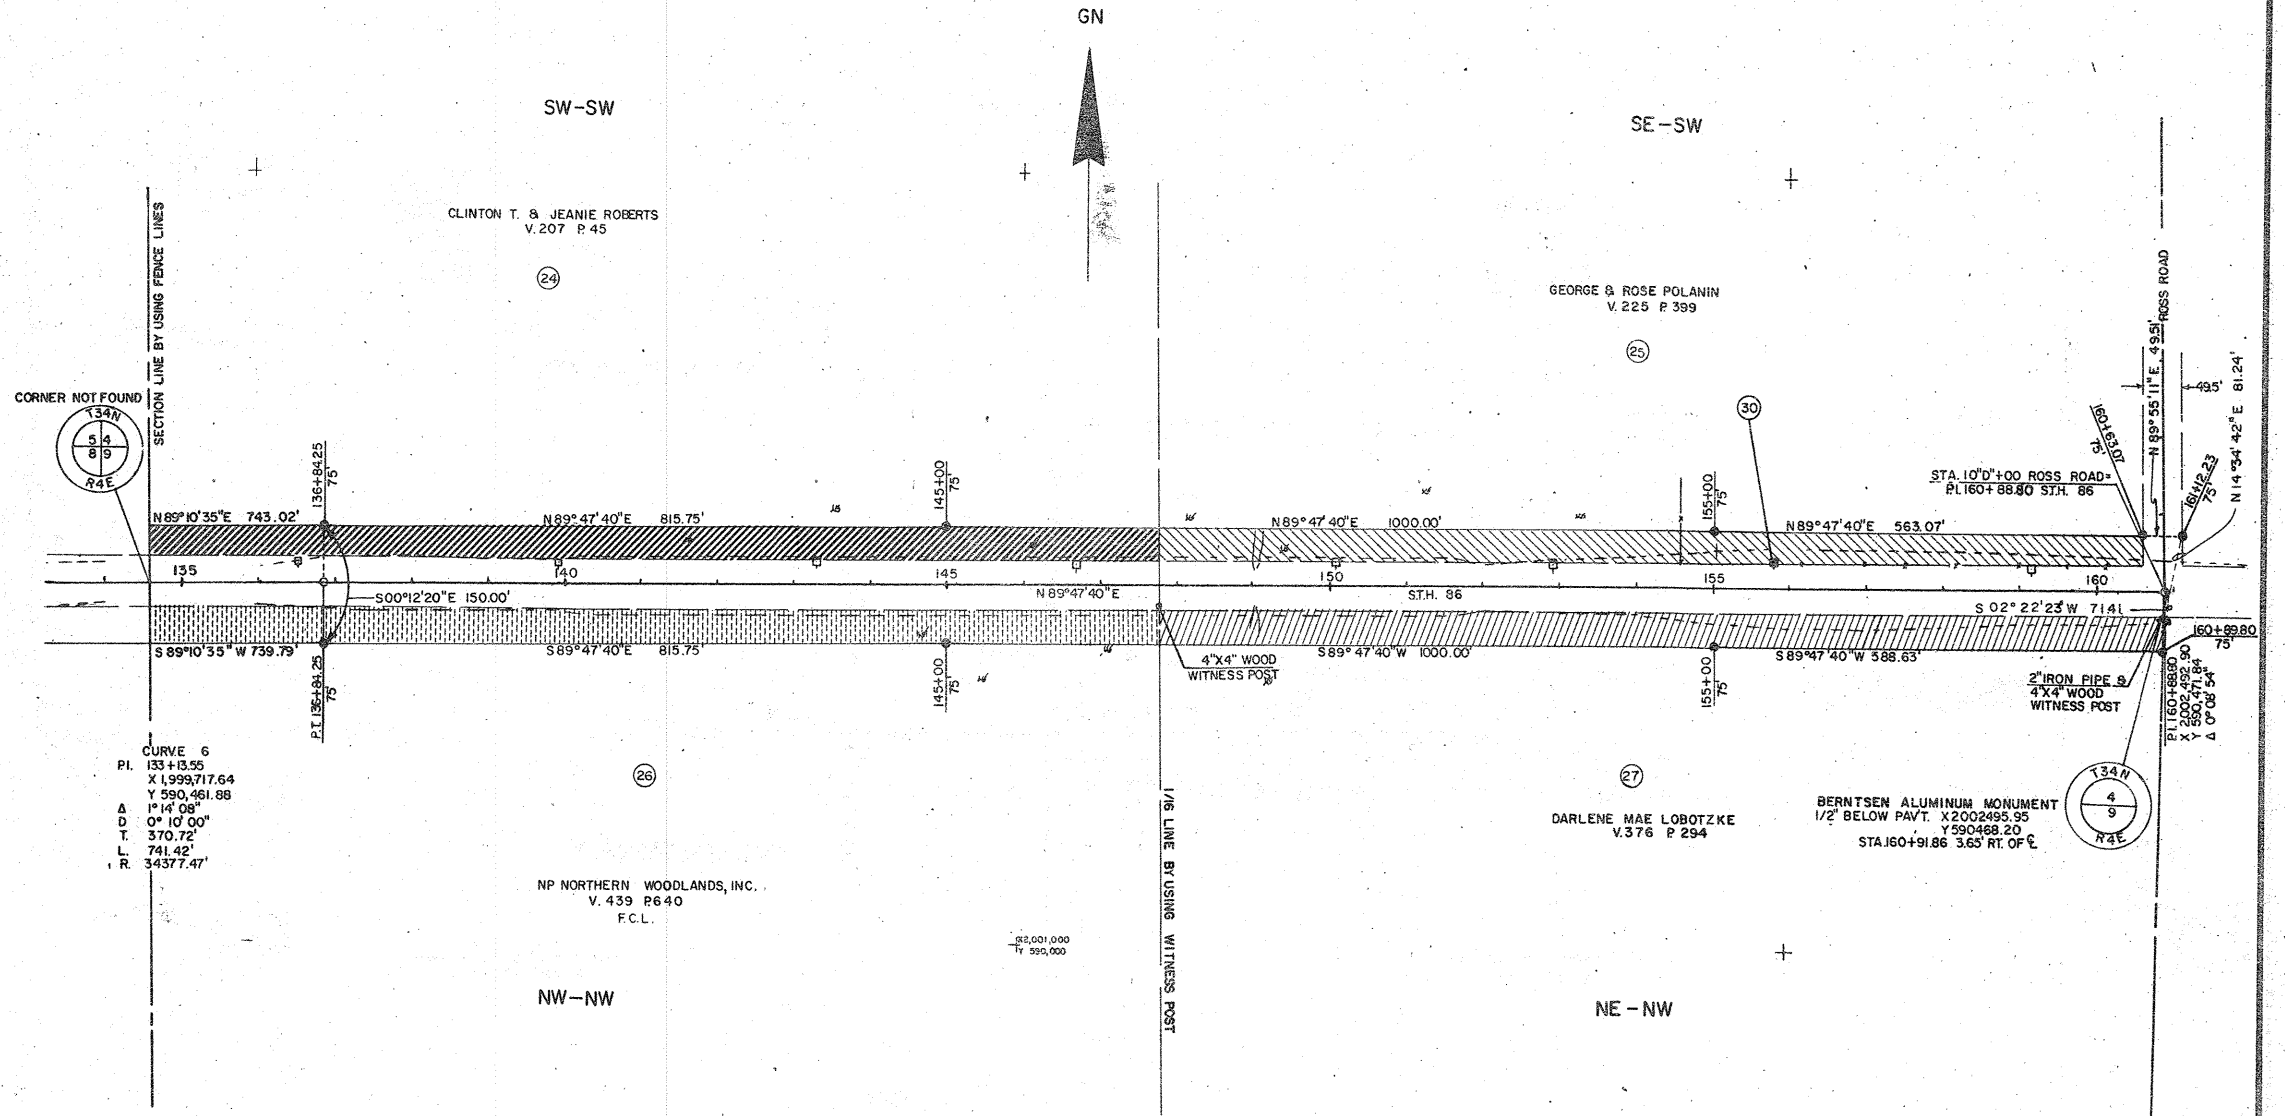


CURVE 6
 P.I. 133+13.55
 X 1,999,717.64
 Y 590,461.88
 Δ 1°14'08"
 D 0°10'00"
 T 370.72'
 L 741.42'
 R 34377.47'

NP NORTHERN WOODLANDS, INC.
 V. 439 P.640
 F.C.L.

DARLENE MAE LOBOTZKE
 V.376 P.294

BERTSEN ALUMINUM MONUMENT
 1/2" BELOW PAYT. X2002495.95
 Y590468.20
 STA.160+91.86 3.65' RT. OF C.

REVISION DATE	ROUTE	COUNTY	DATE	R/W PROJECT NUMBER	SHEET NUMBER
	STH. 86	LINCOLN	1-26-89	9215-05-21	4.9
	SCALE FT.	200	GRID FACTOR	FEDERAL PROJECT NUMBER	
			1.000095		

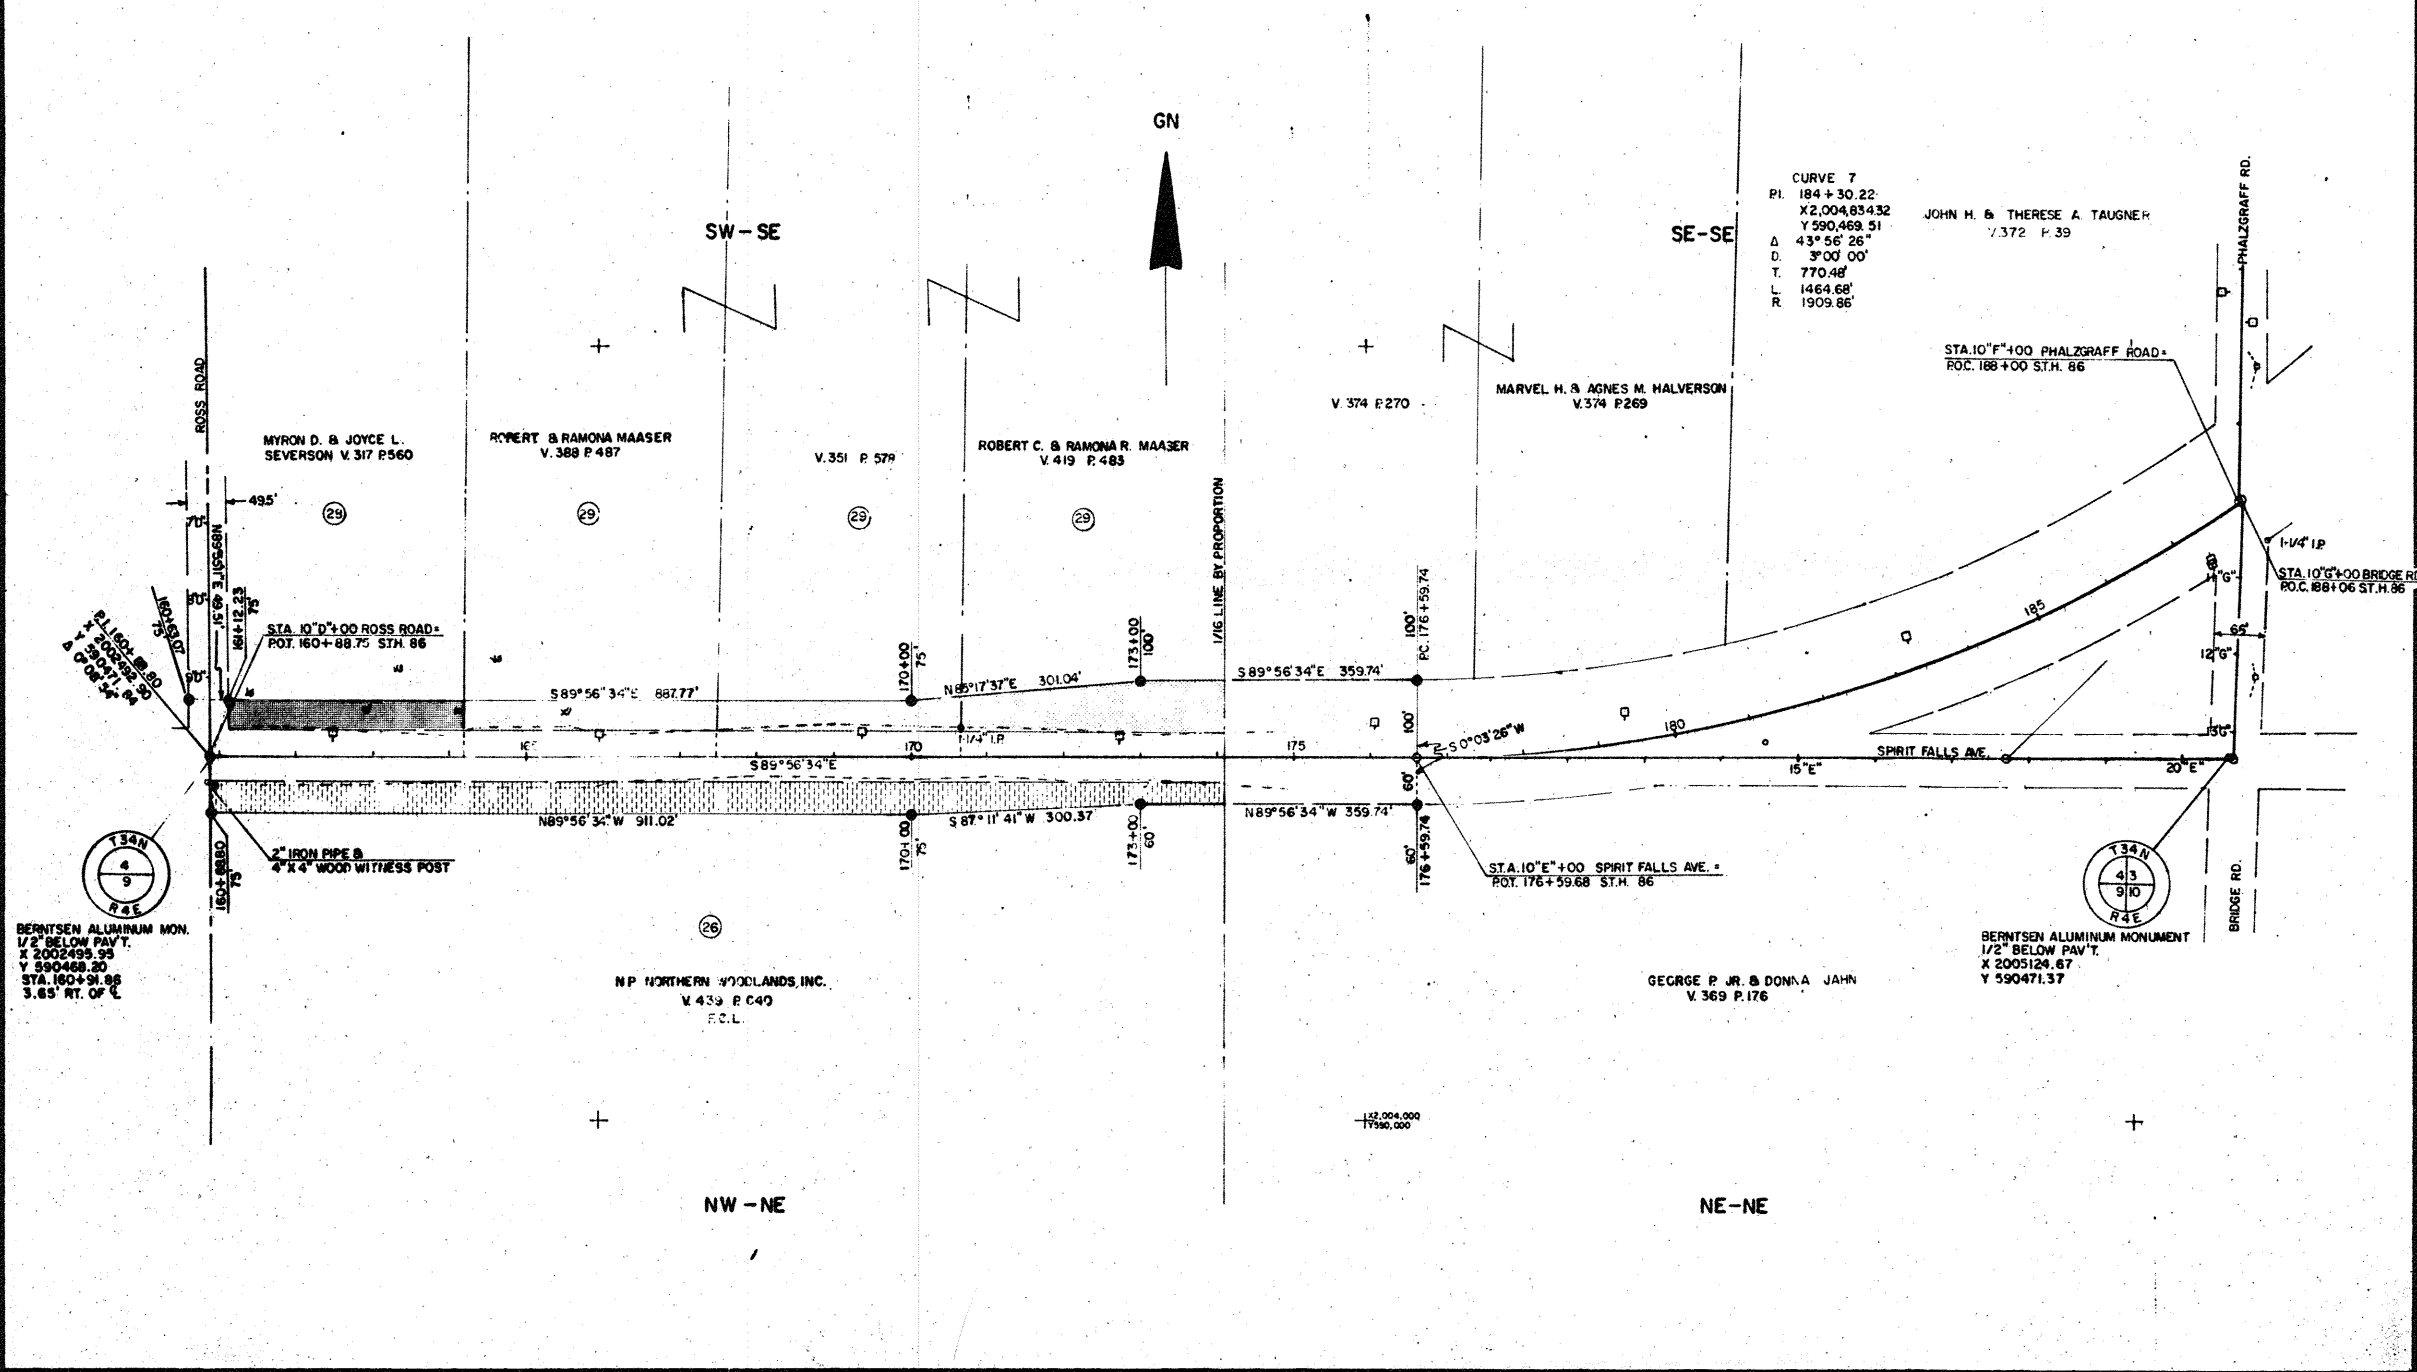

REVISION DATE	ROUTE	COUNTY	DATE	R. W. PROJECT NUMBER	SHEET NUMBER
	STH. 86	LINCOLN	1-26-89	9215-05-21	4.10
	SCALE FT.	GRID FACTOR			
	0 100 200	1.000095			
				FEDERAL PROJECT NUMBER	

TOWN

NW-SW

GN

NE-SW

PATRICIA OHLSON
V. 381 P. 447

CURVE 7
P.I. 184+30.22
X 2,004,834.32
Y 590,469.51
Δ. 43°56'26"
D. 3°00'00"
T. 770.48'
L. 1464.68'
R. 1909.85'

EUGENE FRENCH
V. 382 P. 223

CURVE 8
P.I. 205+66.25
X 2,006,428.85
Y 592,003.06
Δ. 70°22'02"
D. 4°30'00"
T. 897.63'
L. 1563.72'
R. 1273.24'

CURTIS G. & FLORENCE JOHNSON
V. 409 P. 300

GEORGE P. JR. & DONNA JAHN
V. 236 P. 582

SW-SW

SE-SW

STA. 10'+00 PHALZGRAFF ROAD
P.O.C. 188+00 STH. 86

BURIED CABLE SIGN


STA. 10'+00 BRIDGE ROAD
P.O.C. 188+05 STH. 86

MARK R. & BRENDA L. FUCHS
V. 430 P. 496-87

BERTSEN ALUMINUM MONUMENT
1/2" BELOW PAV. X 2005124.67
Y 590471.57



END RELOCATION ORDER
P.O.T. 222+02.76 X 2008100.85
Y 591170.01

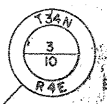

BERTSEN ALUMINUM MONUMENT
X 2007746.89
Y 590537.22

TOMAHAWK