


TL

R/W PROJECT NUMBER 1176-01-21	SHEET NUMBER 4.0	TOTAL SHEETS 7
FEDERAL PROJECT NUMBER		
PLAT OF RIGHT OF WAY REQUIRED FOR MERRILL - C.T.H. S		
U.S.H. 51		LINCOLN COUNTY

CONVENTIONAL SIGNS AND ABBREVIATIONS

TOWNSHIP AND RANGE LINES	----	AC.	ACRES
SECTION LINE	----	AVE.	AVENUE
QUARTER LINE	----	B.	BARN
SIXTEENTH LINE	----	C.T.H.	COUNTY TRUNK HIGHWAY
NEW CENTERLINE	—▲—	D.	DEGREE OF CURVE
NEW R/W LINE	—▲—	F.C.I.	FOREST CROP LAND
OLD R/W LINE	----	G.	GARAGE
PROPERTY LINE	----	GN	GRID NORTH
CORPORATE LIMITS	////	H.	HOUSE
SLOPE INTERCEPTS	—▲—	I.P.	IRON PIPE
POWER POLE	⊥	L.	LENGTH OF CURVE
TELEPHONE POLE	⊥	MI.	MILE
UNDERGROUND CABLE MARKER	⊥	N.E.	NORTHEAST
CATTLE PASS	—	N.W.	NORTHWEST
WELL	⊥	P.	PAGE
STONE MONUMENT	■	P.C.	POINT OF CURVATURE
IRON PIPE	⊥	P.I.	POINT OF INTERSECTION
R/W MONUMENT	●	P.T.	POINT OF TANGENCY
R/W POINT	○	P.O.C.	POINT ON CURVE
INTERSECTION ANGLE	△	P.O.T.	POINT ON TANGENT
		R.	RADIUS
		S.E.	SOUTHEAST
		SECT.	SECTION
		S.W.	SOUTHWEST
		S.T.H.	STATE TRUNK HIGHWAY
		T.	TANGENT LENGTH OF CURVE
		U.S.F.S.	UNITED STATES FOREST SERVICE
		U.S.A.	UNITED STATES OF AMERICA
		V.	VOLUME

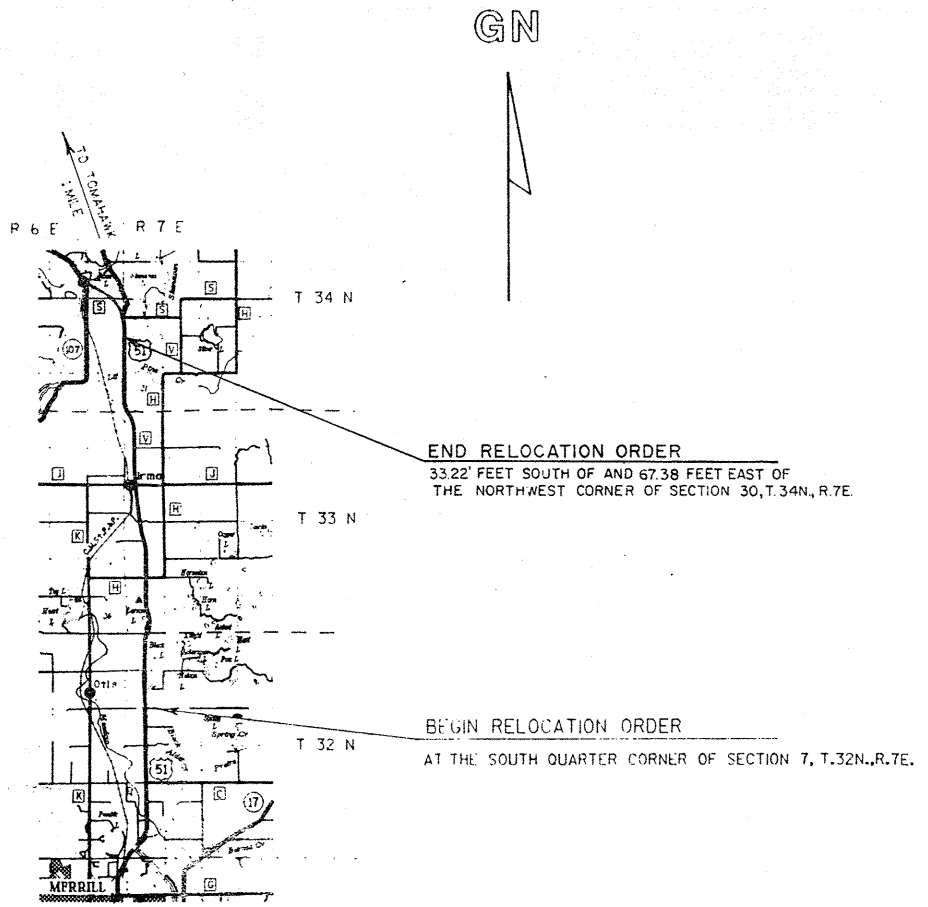

NOTES

COORDINATES AND BEARINGS ON THIS PLAT ARE ORIENTED TO THE WISCONSIN COORDINATE SYSTEM CENTRAL ZONE. ALL PLAT DISTANCES ARE GRID LENGTH AND MAY BE CONVERTED TO GROUND LENGTH BY MULTIPLYING THE DISTANCE BY THE GRID FACTOR PROVIDED ON THE DETAIL SHEETS.

RIGHT OF WAY MONUMENTS ARE TYPE II AND ARE PLACED PRIOR TO OR AT THE TIME OF LAND TITLE TRANSFER.

RIGHT OF WAY BOUNDARIES ARE DEFINED WITH COURSES OF THE PERIMETER OF THE HIGHWAY LANDS REFERENCED TO THE U.S. PUBLIC LAND SURVEY OR OTHER SURVEYS OF PUBLIC RECORD.

REVISION DATE 3-12-91 4-8-92	STATE OF WISCONSIN DEPARTMENT OF TRANSPORTATION APPROVED: DATE: 9/7/90 <i>James D. Hamilton</i> DISTRICT DIRECTOR
------------------------------------	---

SCHEDULE OF LANDS & INTERESTS REQUIRED

AREAS SHOWN IN THE TOTAL ACRES COLUMN MAY BE APPROXIMATE AND ARE DERIVED FROM TAX ROLLS OR OTHER AVAILABLE SOURCES AND MAY NOT INCLUDE LANDS OF THE OWNER WHICH ARE NOT CONTIGUOUS TO THE AREA TO BE ACQUIRED.


REVISION DATE 3-12-91 4-8-92	ROUTE U.S.H. 51	COUNTY LINCOLN	DATE 9-7-90	R/W PROJECT NUMBER 1176-01-21	SHEET NUMBER 4.1
				FEDERAL PROJECT NUMBER	

PARCEL NUMBER	SHEET NUMBER	OWNER'S NAME	INTEREST REQUIRED	TOTAL ACRES	R/W NEW	ACRES EXISTING	REQUIRED TOTAL	TOTAL REMAINING ACRES	T.L.E. ACRES	P.L.E. ACRES
1	4.2	ROBERT E. & JONETT E. JONES	FEE	40.00	34.34	5.66	40.00	0.00	-	-
2	4.3	WAYNE L. & JAN M. RINGHAM & THOMAS G. & DOROTHY F. ALLEN, L.C.	FEE	25.00	25.00	0.00	25.00	0.00	-	-
3	4.4	RAYMOND K. & LORETTA M. KNOBLOCK	FEE	14.00	9.96	4.04	14.00	0.00	-	-
4	4.5	DAVID G. & CAROL J. LONG	FEE	2.45	2.45	0.00	2.45	0.00	-	-
5	4.6	JAMES D. & NICOLE A. SAVADA	FEE	21.55	18.82	2.73	21.55	0.00	-	-

59

LEVELS ON 1

SHEET NUMBER		R/W PROJECT NUMBER	
4.2		1175-D1-21	
DATE		FEDERAL PROJECT NUMBER	
9-7-90			
PROJECT		GRID FACTOR	
U.S.H. 51 LINCOLN		1.000095	
SCALE FT		200	
0 100 200			
REVISION DATE		REVISED	
3-12-91		U.S.H. 51	
4-8-92 NC		SCALE FT	
		100 200	
OWNER'S NAME		TOTAL ACRES	
ROBERT E & JUNETTE JONES		40.00	
NEW R/W		EXISTING R/W	
34.34		5.66	
REDD.		REDD.	
40.00		0.00	
REMAINING			
0.00			

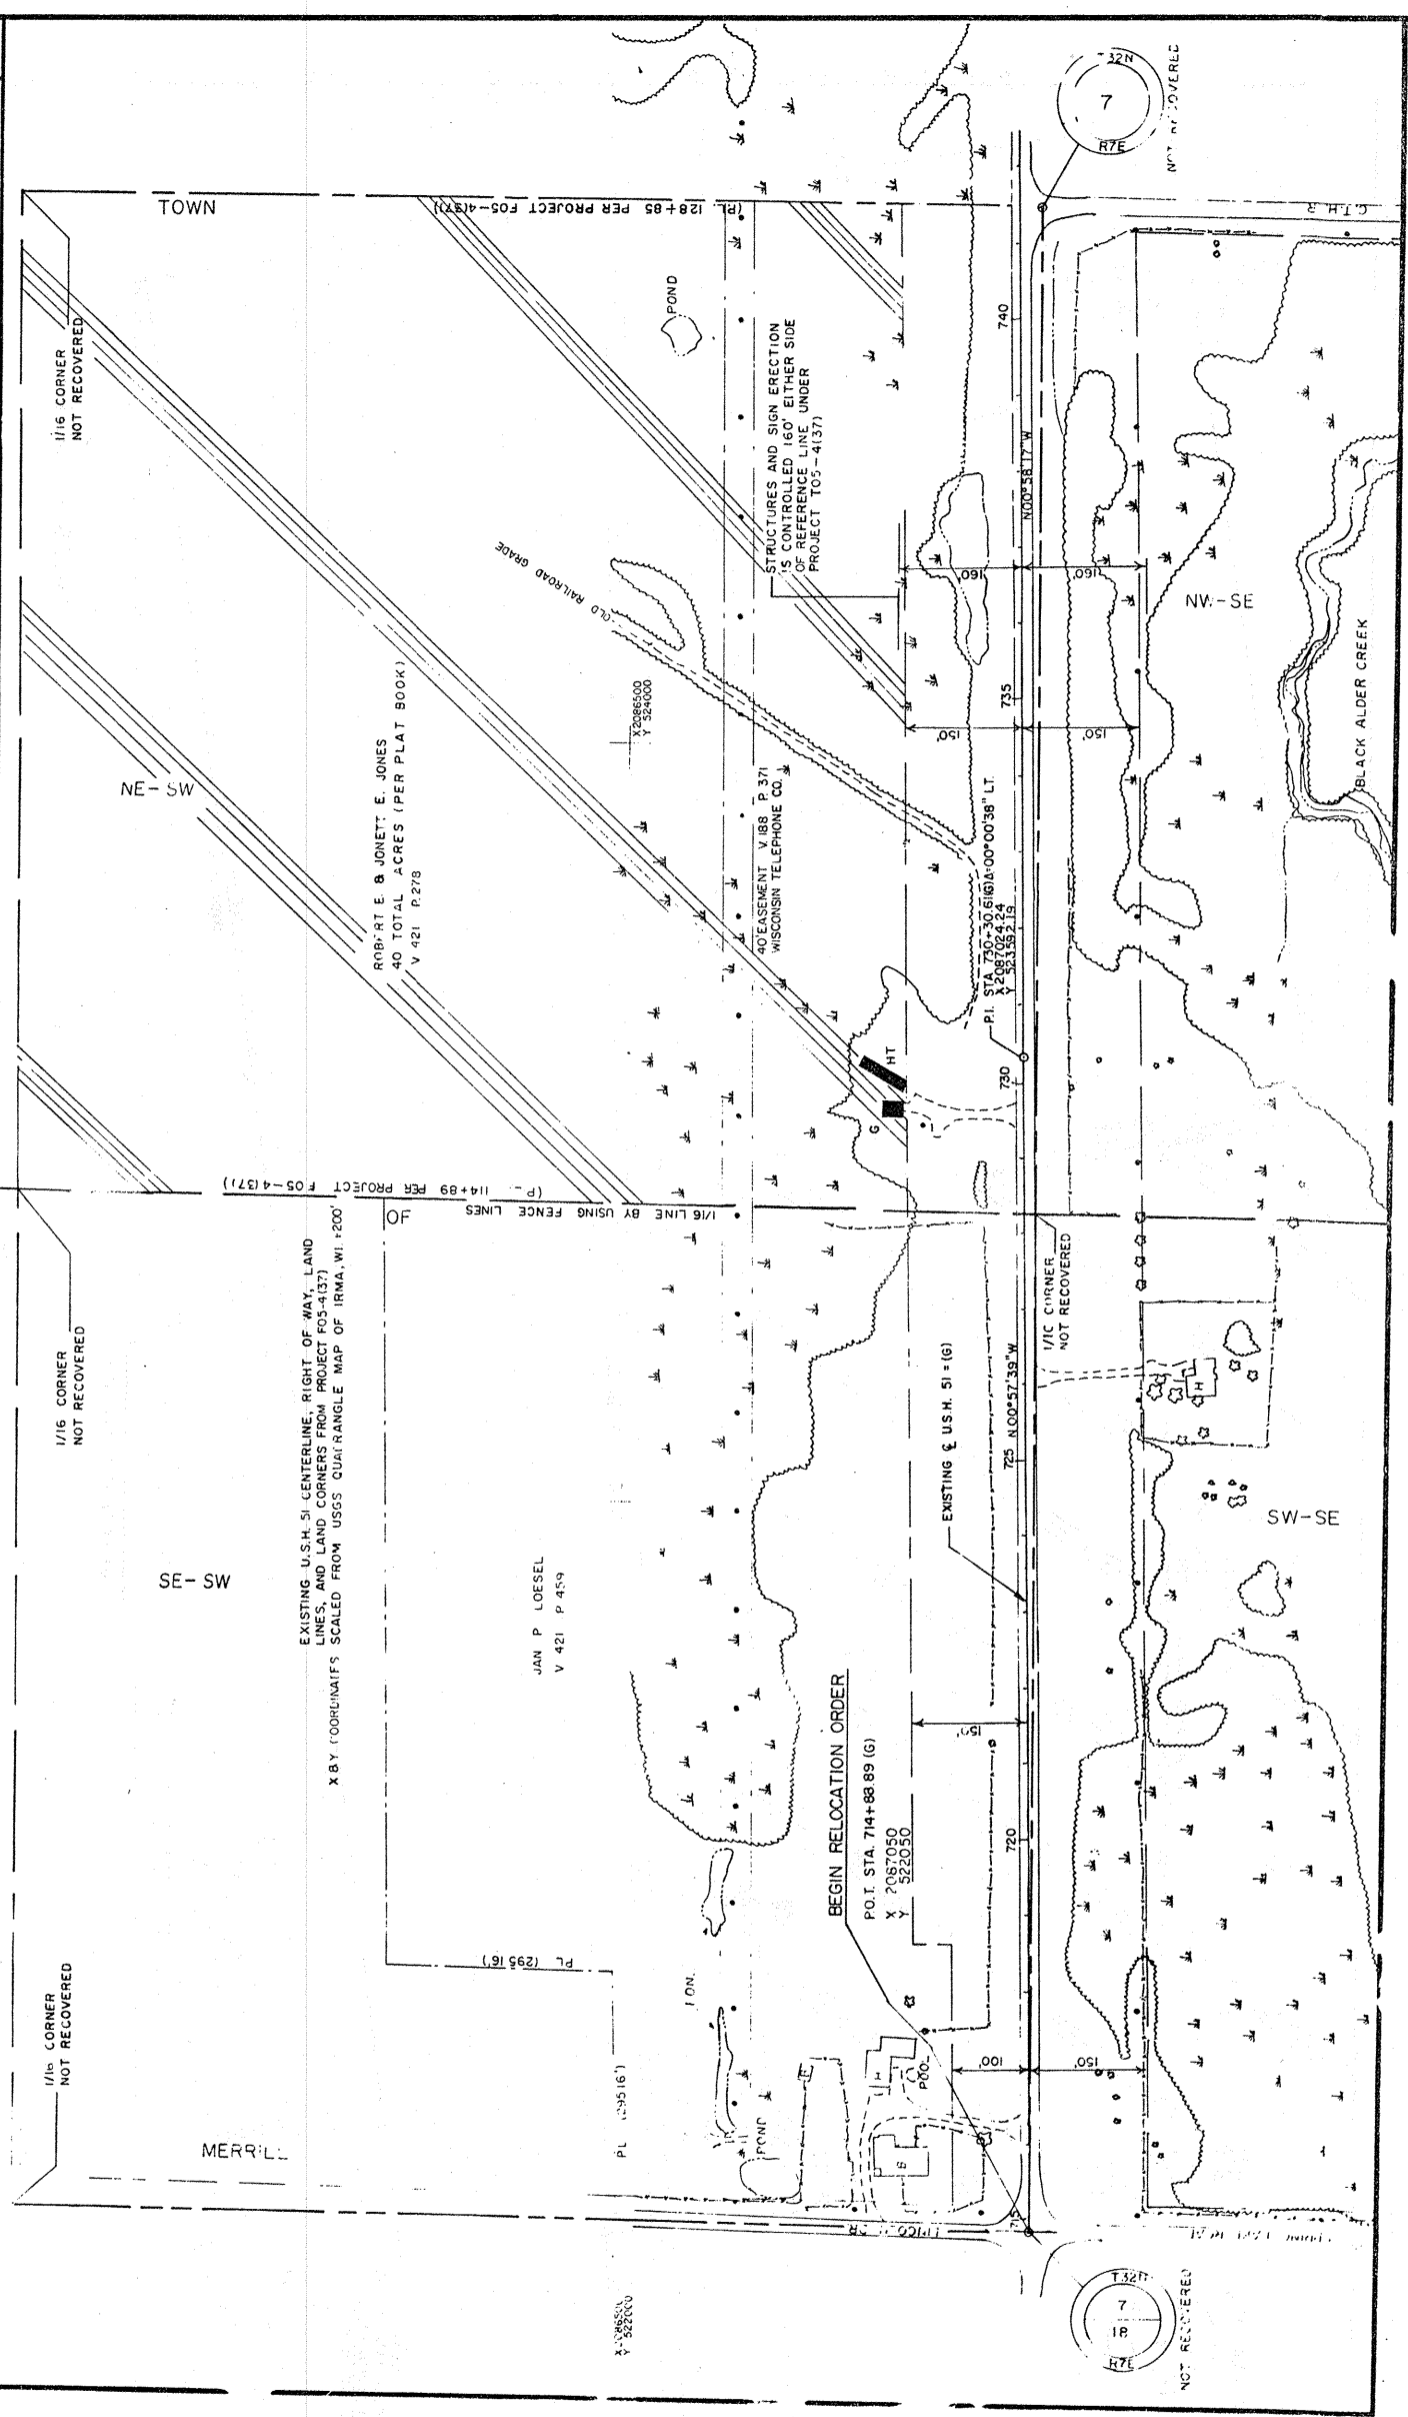

(P. 114+89 PER PROJECT F05-4137)

EXISTING U.S.H. 51 CENTERLINE, RIGHT OF WAY, LAND LINES, AND LAND CORNERS FROM PROJECT F05-4137
 X BY COORDINATES SCALED FROM USGS QUADRANGLE MAP OF IRMA, WI. 1:200

ROBERT E & JUNETTE E. JONES
 40 TOTAL ACRES (PER PLAT BOOK)
 V 421 P.278

JAN P LOESEL
 V 421 P.459

BEGIN RELOCATION ORDER
 P.O.I. STA. 714+88.89 (G)
 X 7067050
 Y 522050

EXISTING U.S.H. 51 = (G)
 725 N.00°57.33'W

STRUCTURES AND SIGN ERECTION
 IS CONTROLLED 160' EITHER SIDE
 OF REFERENCE LINE UNDER
 PROJECT T05-4137


40' EASEMENT V 88 P.371
 WISCONSIN TELEPHONE CO

P.I. STA. 700+00.6161A-00°00'38" LT.
 X 583557.75
 Y 523557.75

T.327
 7
 R
 77E
 NOT RECOVERED

7
 72N
 77E
 NOT RECOVERED

REVISION DATE		ROUTE	COUNTY	DATE	R/W PROJECT NUMBER	SHEET NUMBER
3-12-91	4-8-92	U.S.H.51	LINCOLN	9-7-90	II16-01-21	
N.C.		SCALE, FT.		GRID FACTOR	FEDERAL PROJECT NUMBER	4.3
		0	100	200		
		L000095				

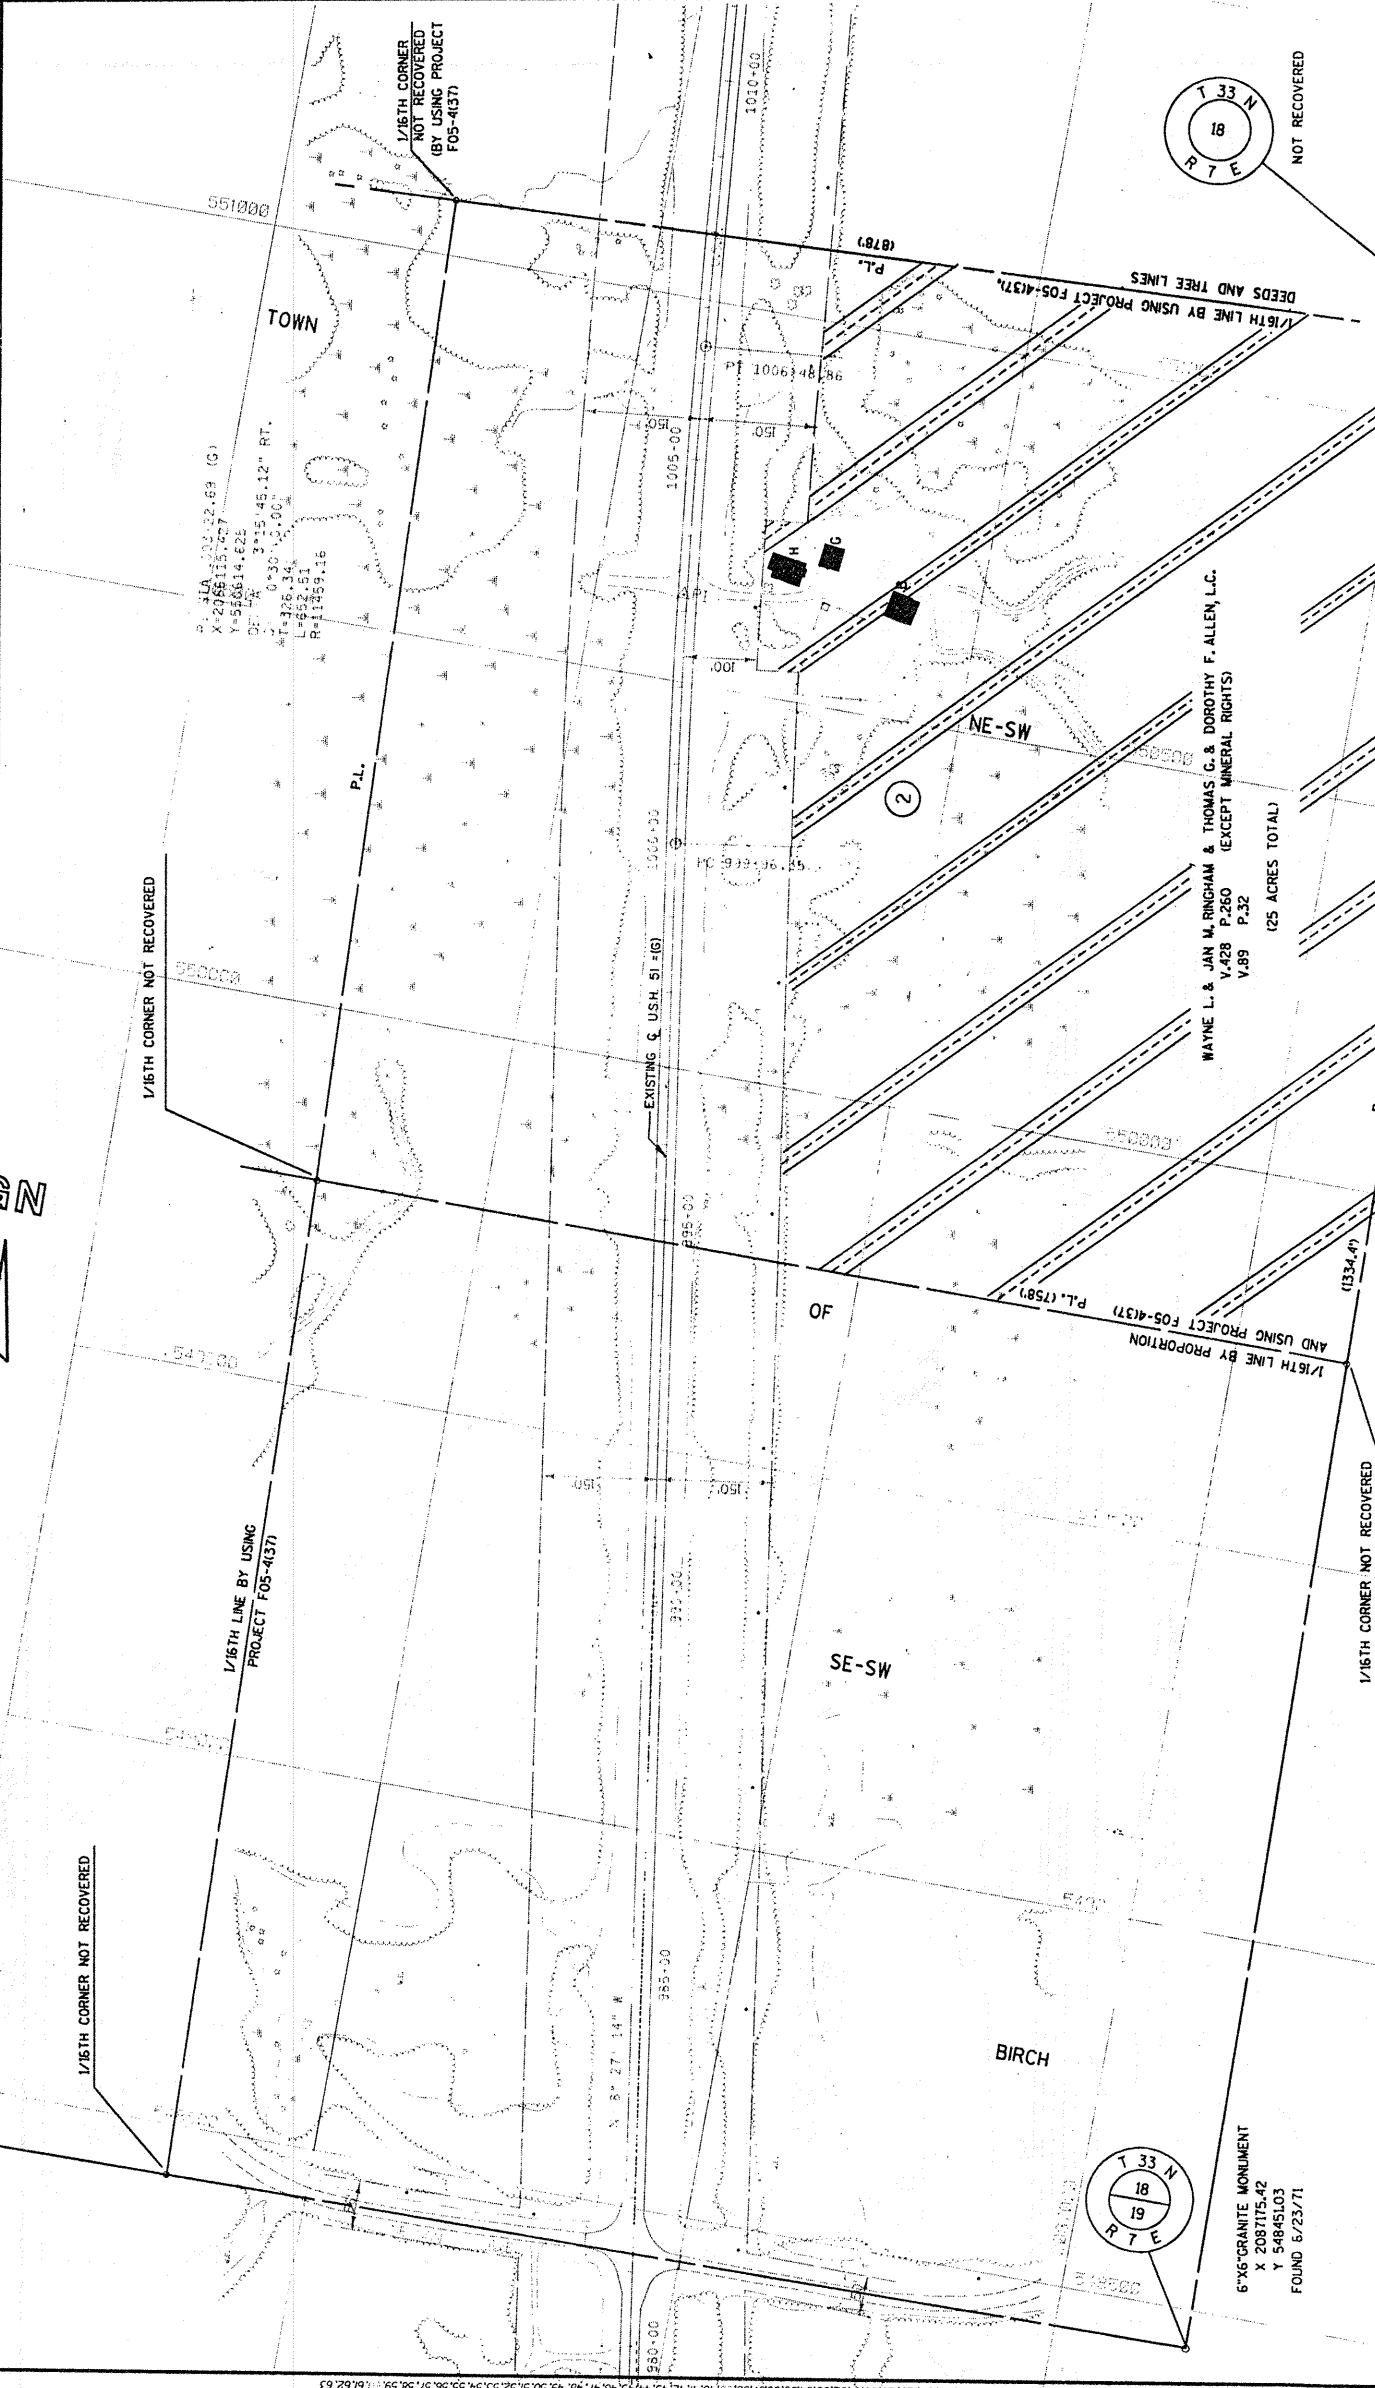


P.O. BOX 202-32-63 (G)
 X=2086115.77
 Y=548614.628
 37.74 3°15'45.12" RT.
 L=326.34
 L=852.51
 P=11359.16

WAYNE L. & JAN M. BINGHAM & THOMAS C. & DOROTHY F. ALLEN, L.C.
 V.428 P.260 (EXCEPT MINERAL RIGHTS)
 V.489 P.32
 (25 ACRES TOTAL)

6"x6" GRANITE MONUMENT
 X 2087175.42
 Y 54845103
 FOUND 6/23/71

REVISION DATE 3-12-91 4-8-92 NC	ROUTE U.S.H. 51	COUNTY LINCOLN	DATE 9-7-90	R/W PROJECT NUMBER 1176-01-21	SHEET NUMBER 4,4
	SCALE, FT. 0 100 200		GRID FACTOR 1,000,095	FEDERAL PROJECT NUMBER	

GN

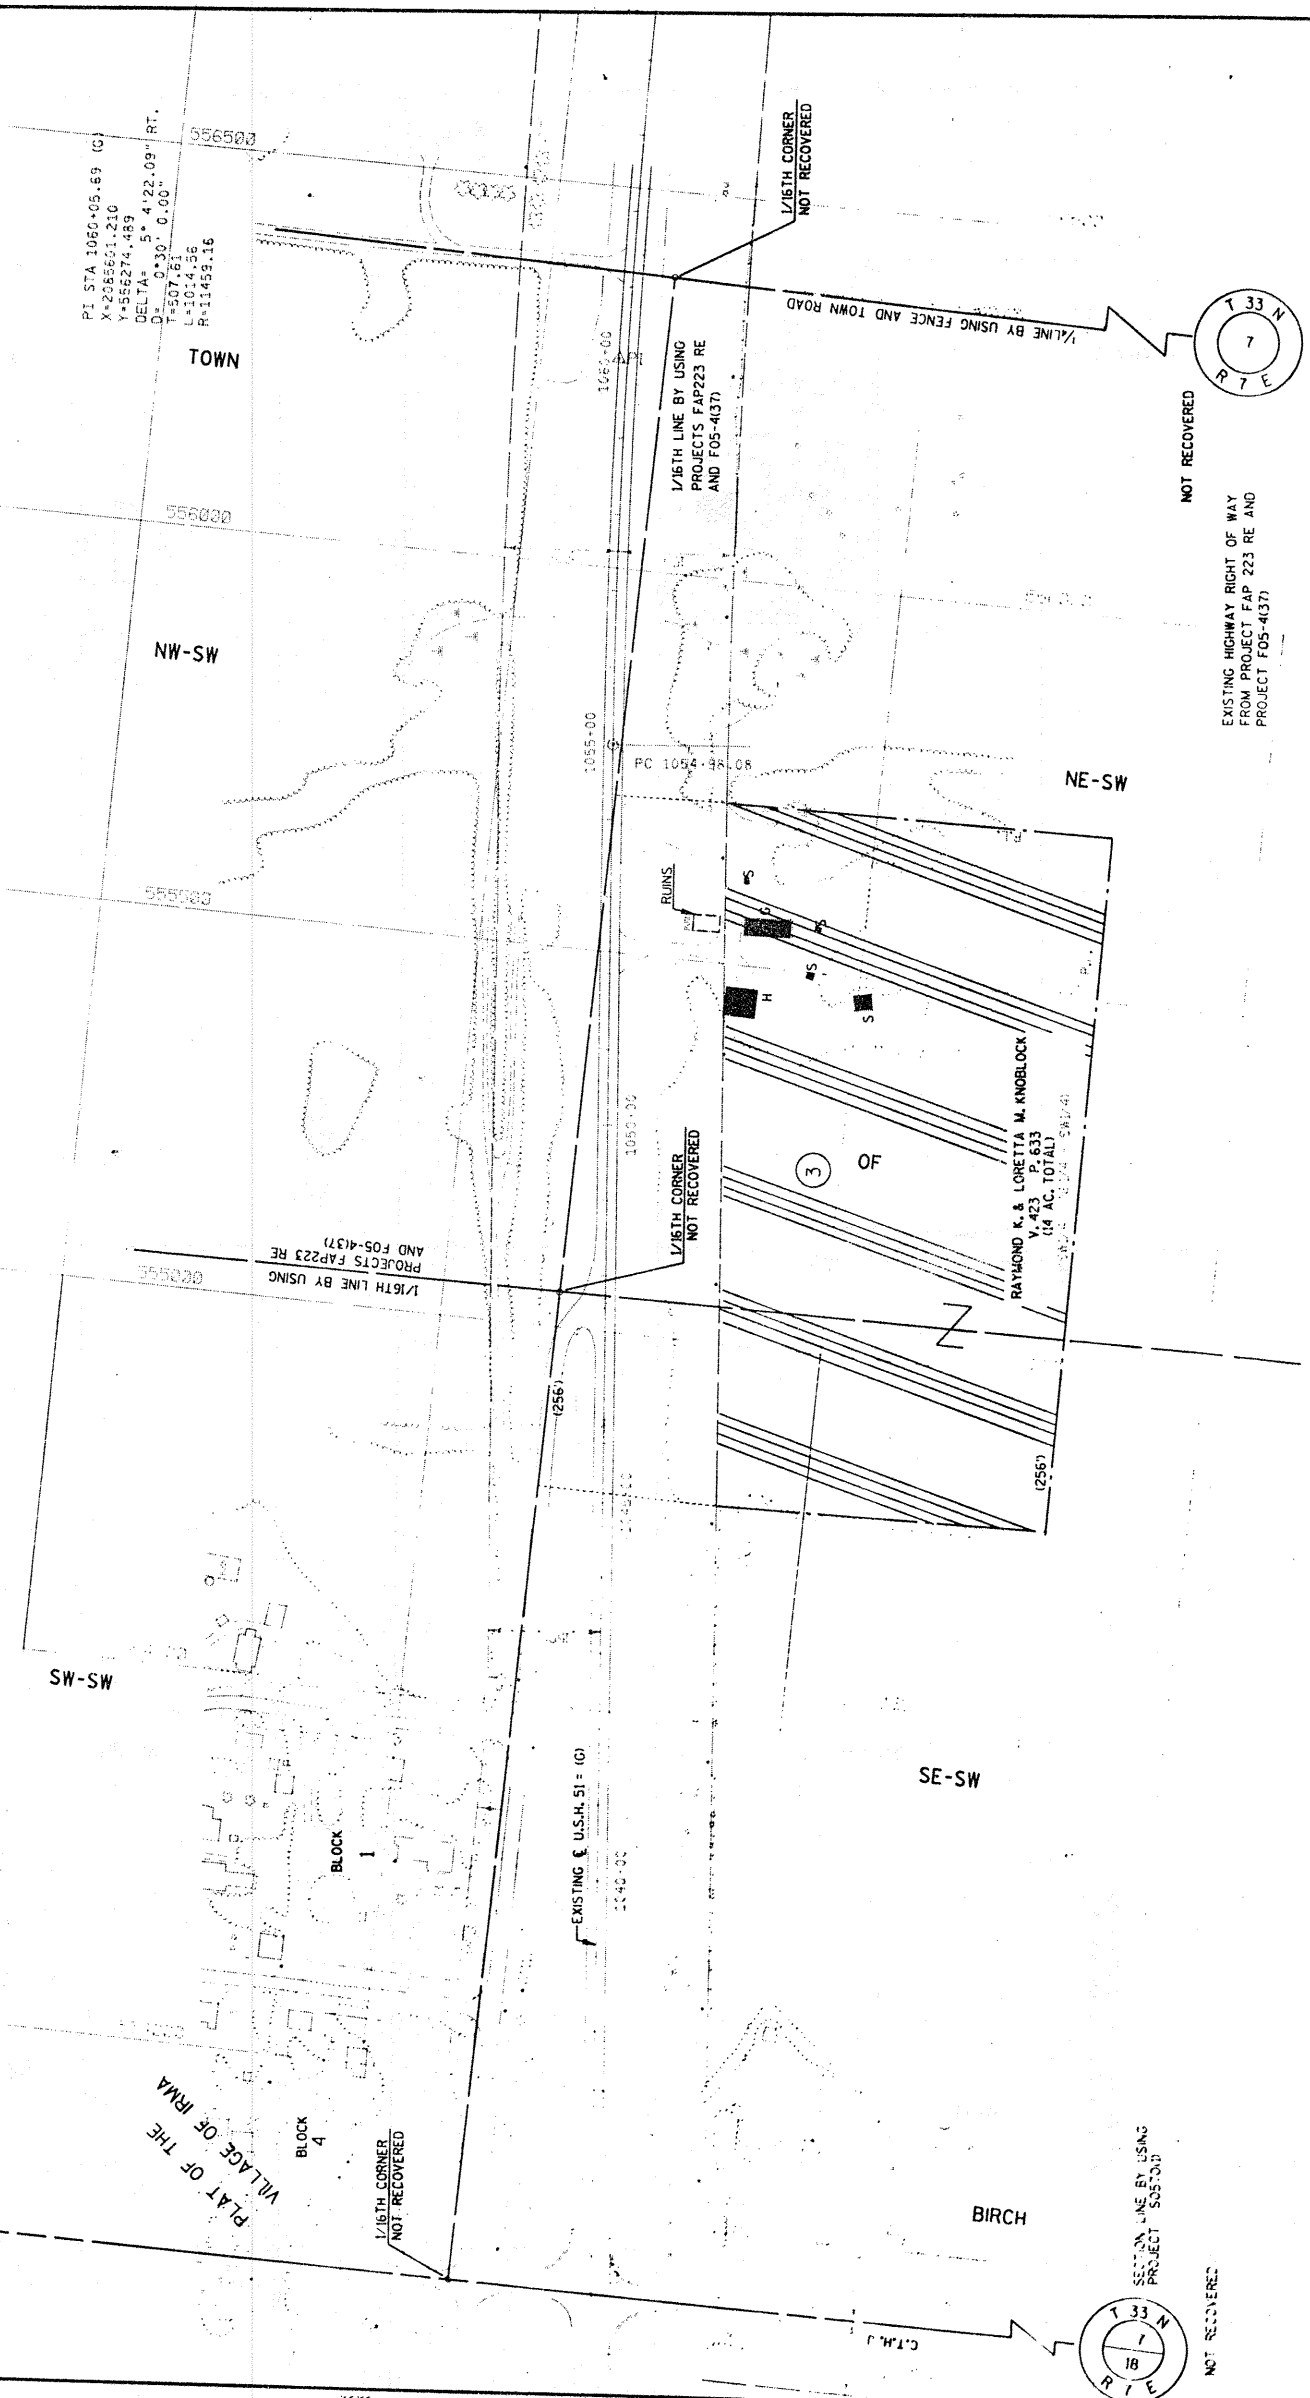

PI STA 1060+05.69 (G)
 X=2085601.210
 Y=556274.489
 DELTA= 5° 4'22.09" RT.
 D= 0°30' 0.00"
 T=507.83
 L=104.56
 R=11459.16


1/16TH LINE BY USING
 PROJECTS FAP223 RE
 AND F05-4137

1/16TH LINE BY USING
 PROJECTS FAP223 RE
 AND F05-4137

1/16TH CORNER
 NOT RECOVERED

1/16TH CORNER
 NOT RECOVERED

1/16TH CORNER
 NOT RECOVERED

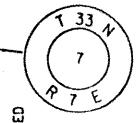


NOT RECOVERED

EXISTING HIGHWAY RIGHT OF WAY
 FROM PROJECT FAP 223 RE AND
 PROJECT F05-4137

RAYMOND K. & LORETTA M. KNOBLOCK
 V. 423 P. 633
 (14 AC. TOTAL)

SECTION LINE BY USING
 PROJECT S0570D

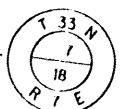

NOT RECOVERED

REVISION DATE
 3-12-91
 4-8-92

ROUTE
 U.S.H. 51
 SCALE, FT.
 0 100 200

COUNTY
 LINCOLN

DATE
 9-7-90

GRID FACTOR
 1.000095

R/W PROJECT NUMBER
 1176-01-21

FEDERAL PROJECT NUMBER
 415

SHEET NUMBER
 4.5



TOWN

NE-SE

NW-SW

TOWN

SE-SE

SW-SW

BRADLEY

SKANAWAN

EXISTING (U.S.H. 51)(G)


1/16TH CORNER NOT RECOVERED

NOT RECOVERED

NOT RECOVERED



P1 STA 1166+1.51 (10)
 P1 STA 1166+1.51
 P2 STA 1166+1.51
 X=364179.440 Y=1827.00
 DELTA *30 0.00
 D=1.74
 L=1104.48
 R=3859.71

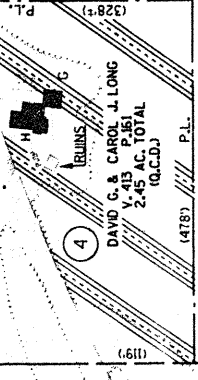

1/16TH LINE BY PROPORTION AND USING PROJECT F05-4137

LAND LINES AND EXISTING RIGHT OF WAY FROM PROJECTS FAP 223 AND F05-4137

REVISION DATE 3-12-91 4-8-92	ROUTE U.S.H. 51	COUNTY LINCOLN	DATE 9-7-90	R/W PROJECT NUMBER 1176-01-21	SHEET NUMBER 4,6
	SCALE, FT. 0 100 200		GRID FACTOR 1,000,095	FEDERAL PROJECT NUMBER	

