



PLAN	SURVEYED	DATE
	PLOTTED	
	ALIGNMENT CHECKED	
	RT. OF WAY CHECKED	
NOTE BOOK NO.		

PROFILE	SURVEYED	DATE
	PLOTTED	
	GRADES CHECKED	
	STRUCTURE NOTATIONS CHK'D	
NOTE BOOK NO.		

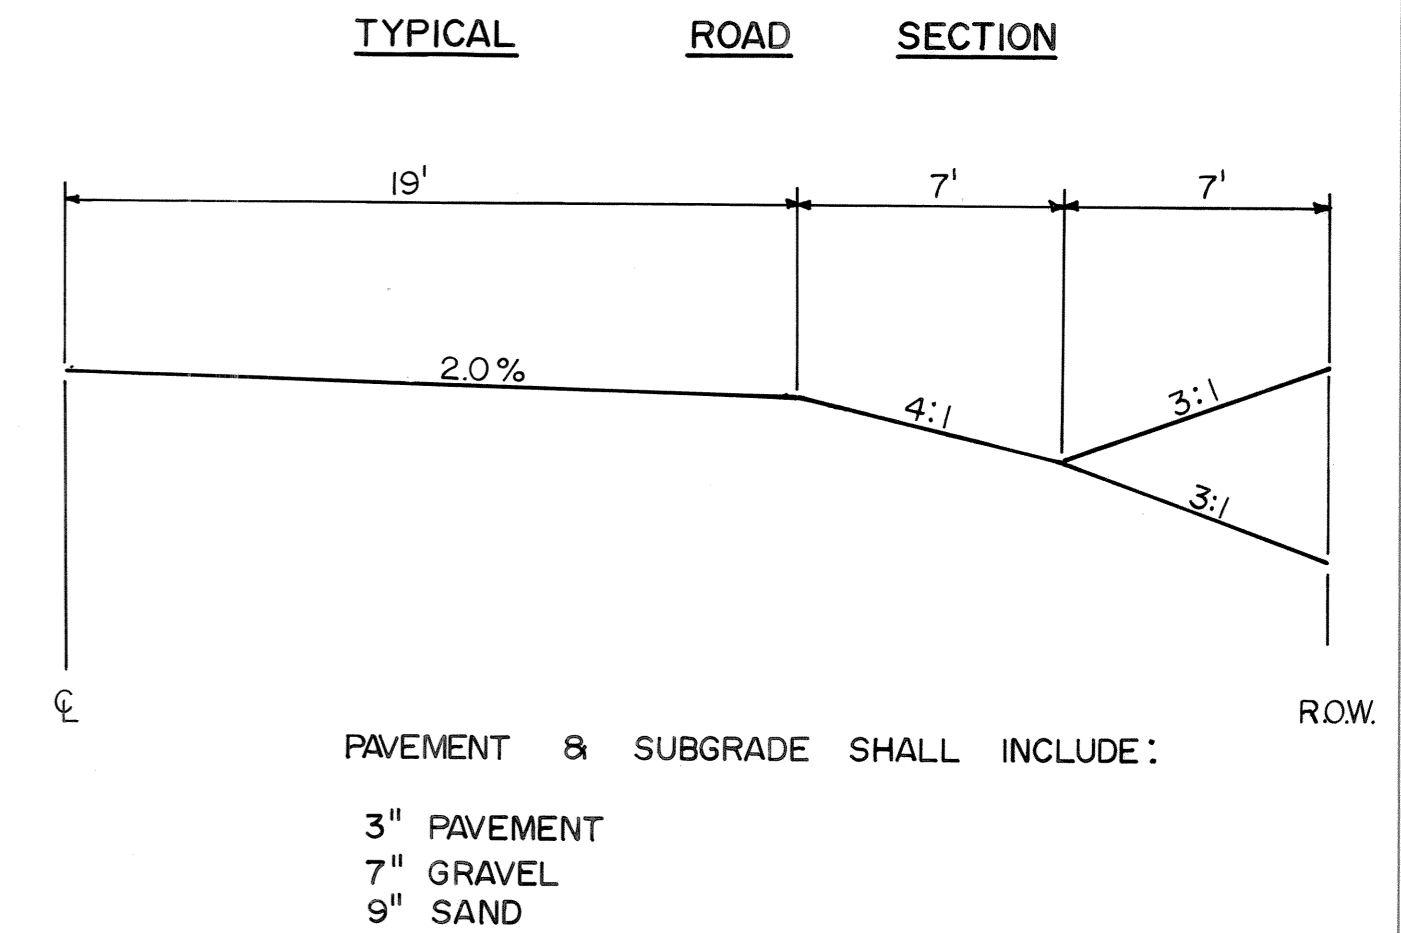

RECONSTRUCTION	
C.T.H. "A"	RIVER ROAD EAST 1 MILE TO C.T.H. "H"
DRAWN BY: J.E.S.	
SCALE :	HORIZONTAL 1" = 50' VERTICAL 1" = 2'
DATE : JANUARY 3RD, 1995	

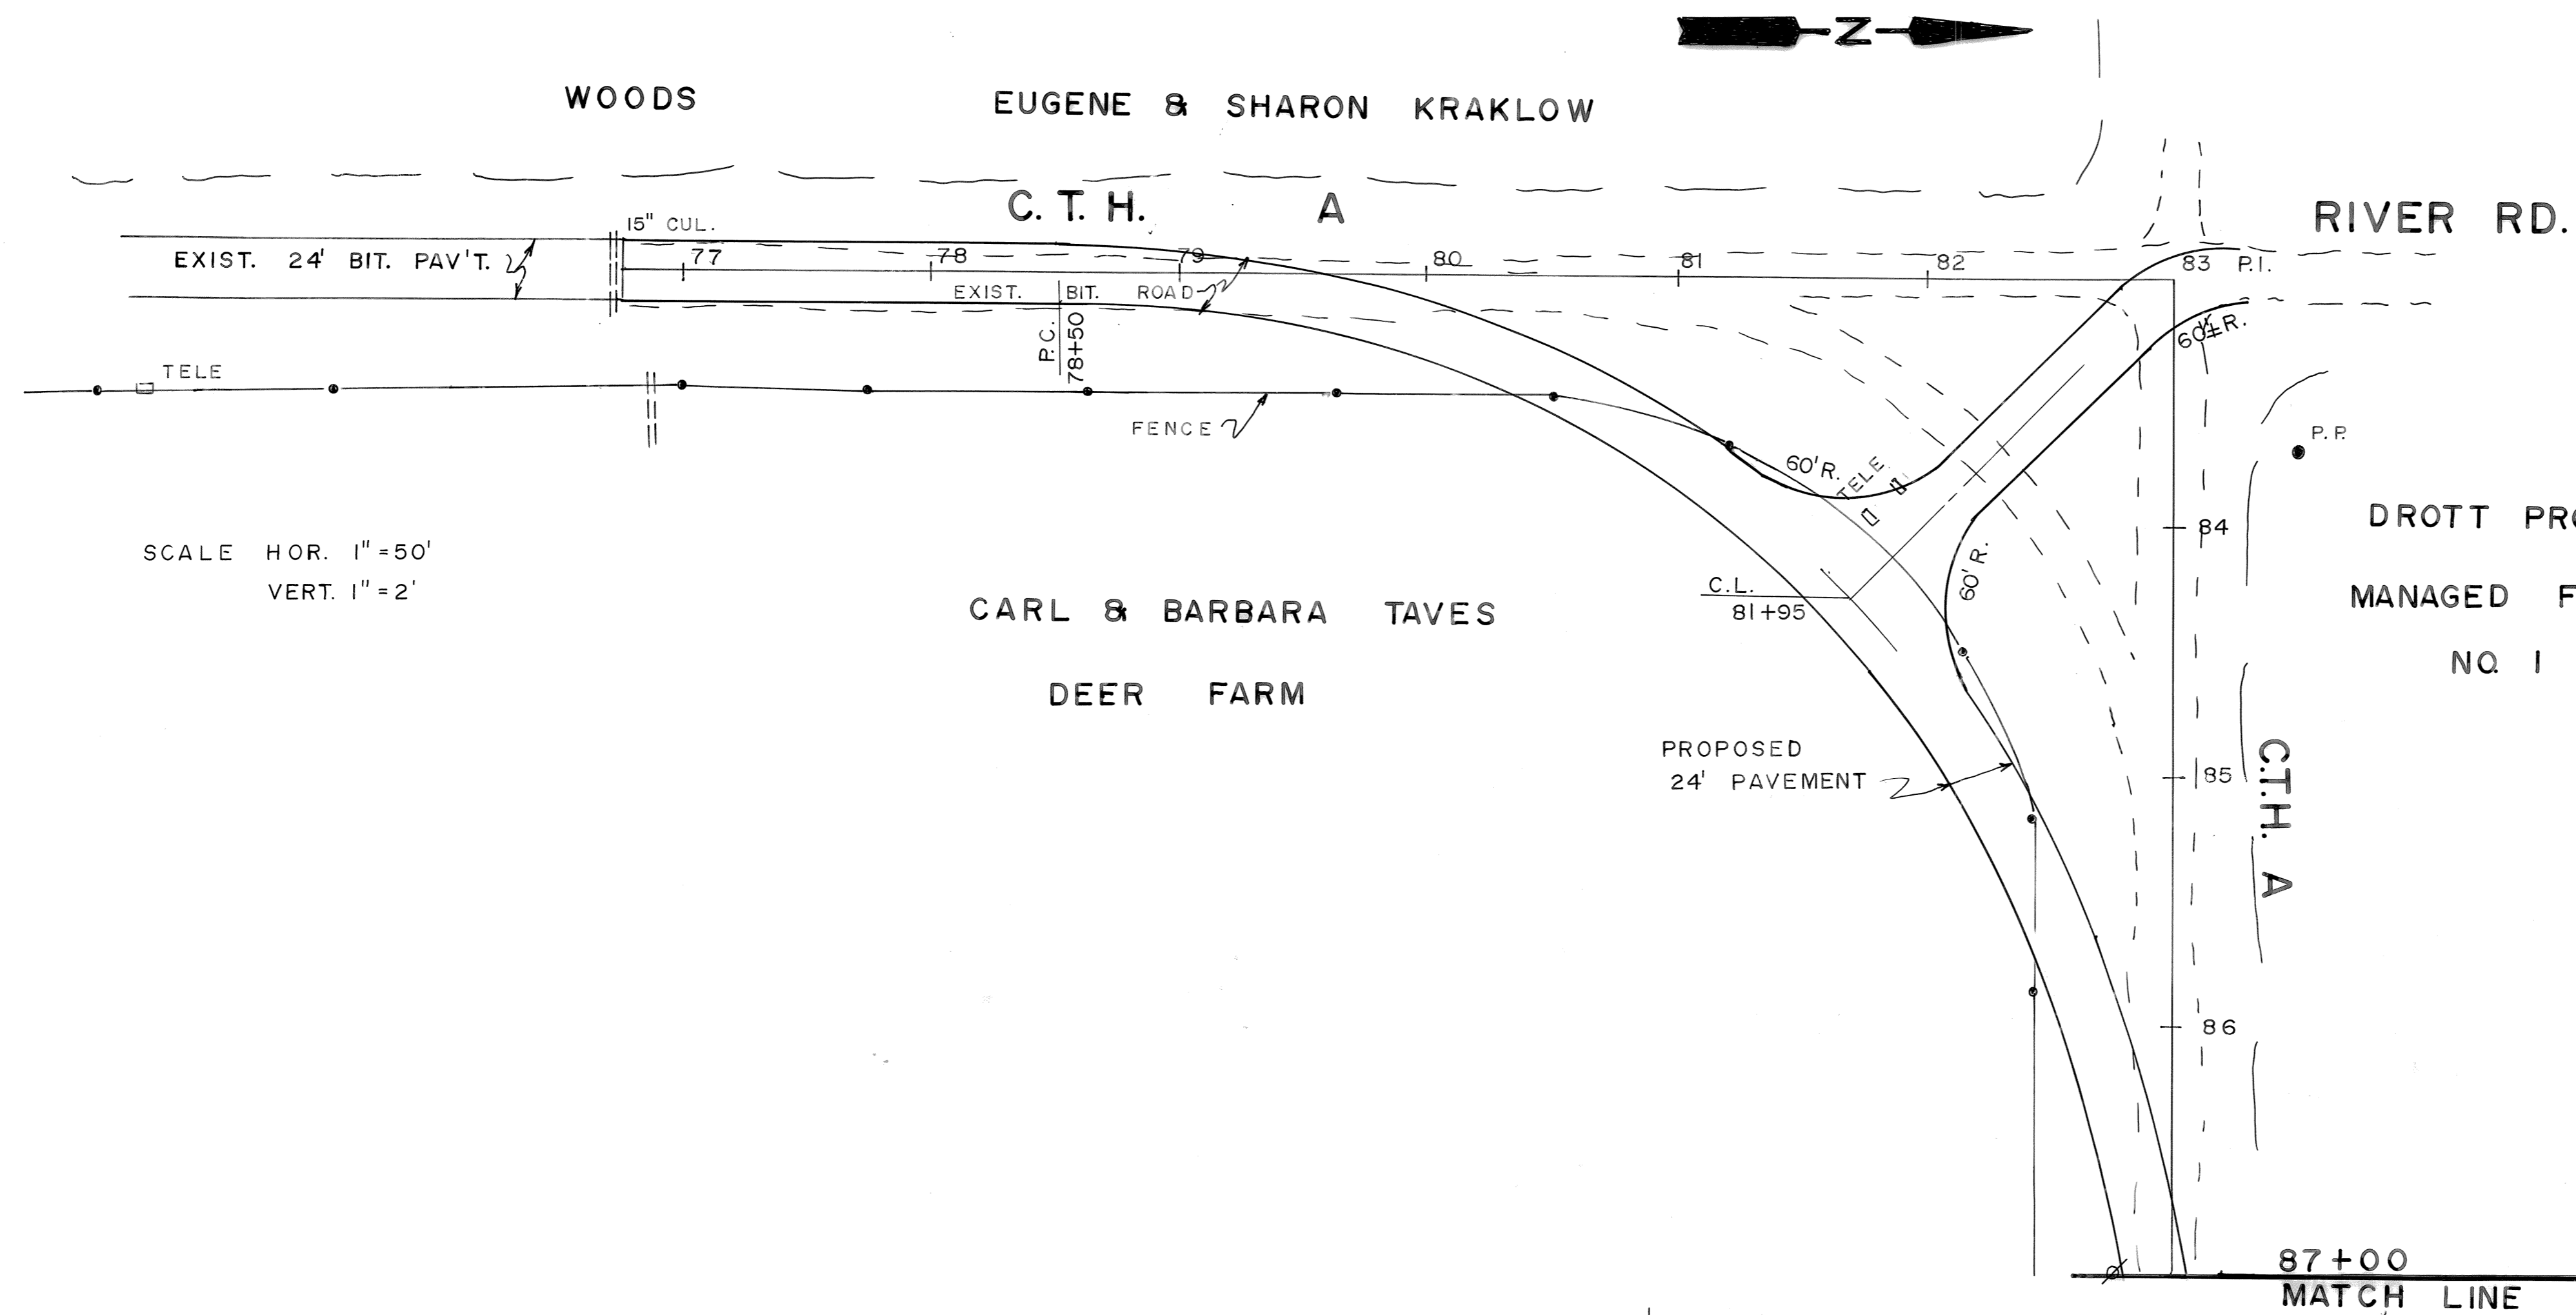