



RUSSELL & CYNTHIA ZILLMAN

MICHAEL & DONNA FILOCHA

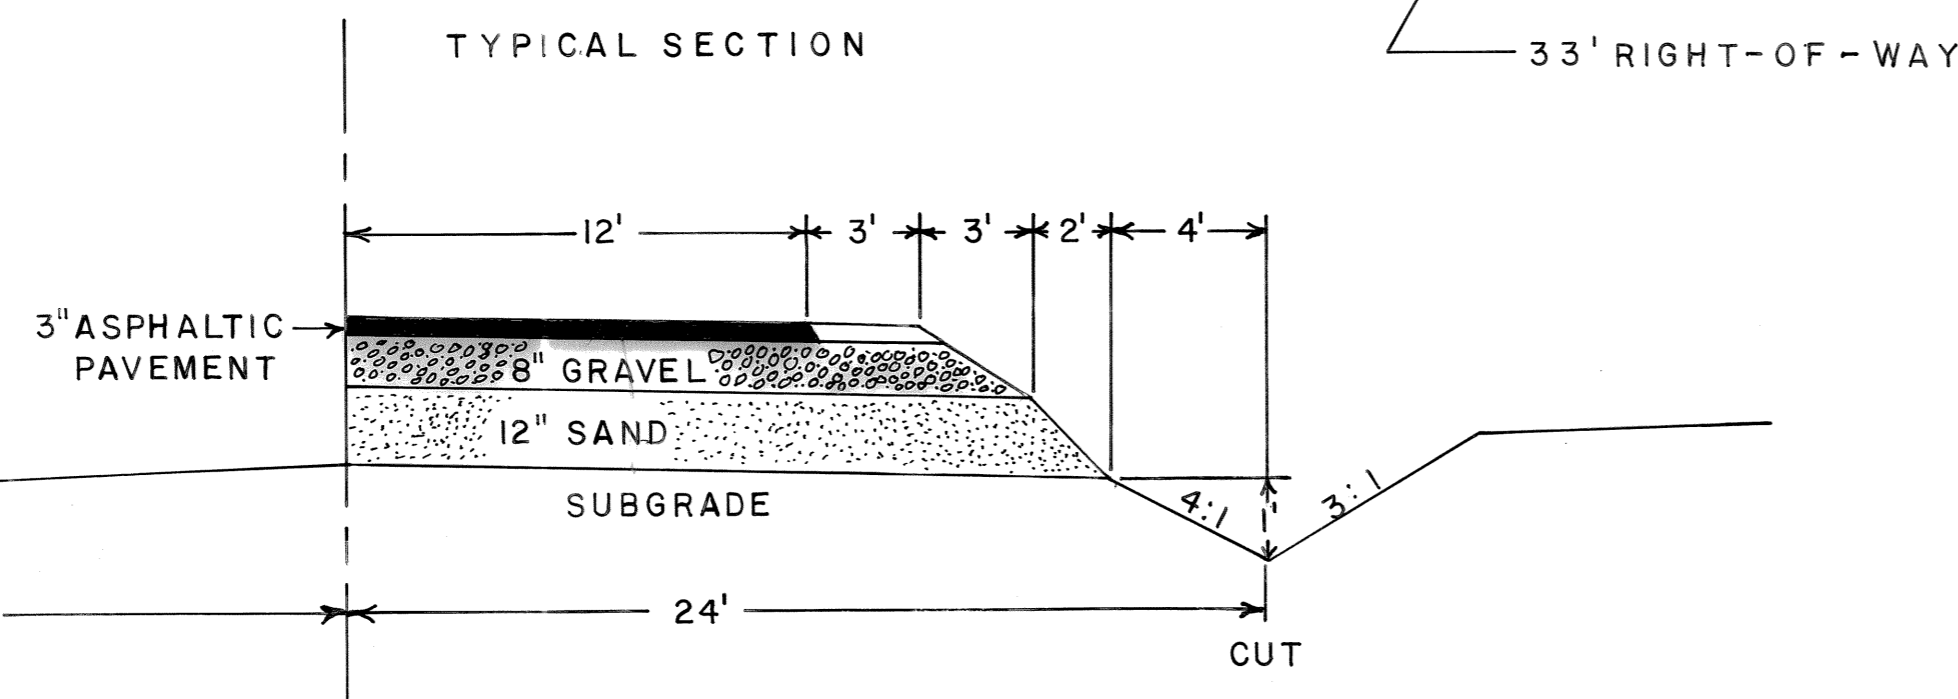

PLAN	SURVEYED	DATE
	ALIGNED	
	CHECKED	
	RT. OF WAY	
	CHECKED	
	NO.	

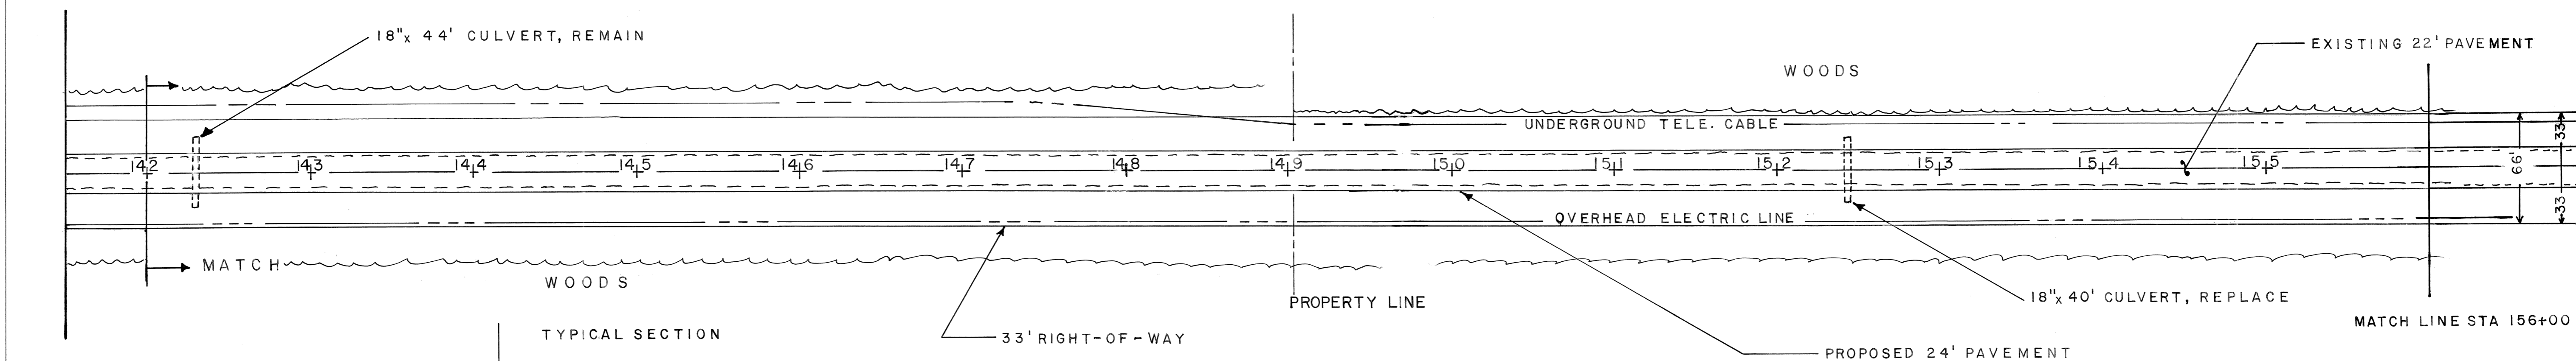

ROBERT STEPHAN

LINCOLN CTY. HWY. DEPT.
RECONSTRUCTION
C.T.H. "A" CTH TO LAKE CLARA
DRAWN BY: RJ AKEY
SCALE: HORIZONTAL 1" = 50'
VERTICAL 1" = 4'
DATE: MAY 5th, 1999

PROFILE	SURVEYED	DATE
	PLOTTED	
	CHECKED	
	B.M. NOTED	
	STRUCTURE NOTATIONS CHKD	
	NO.	

