


LAWRENCE JR. & BARBARA BISHOP

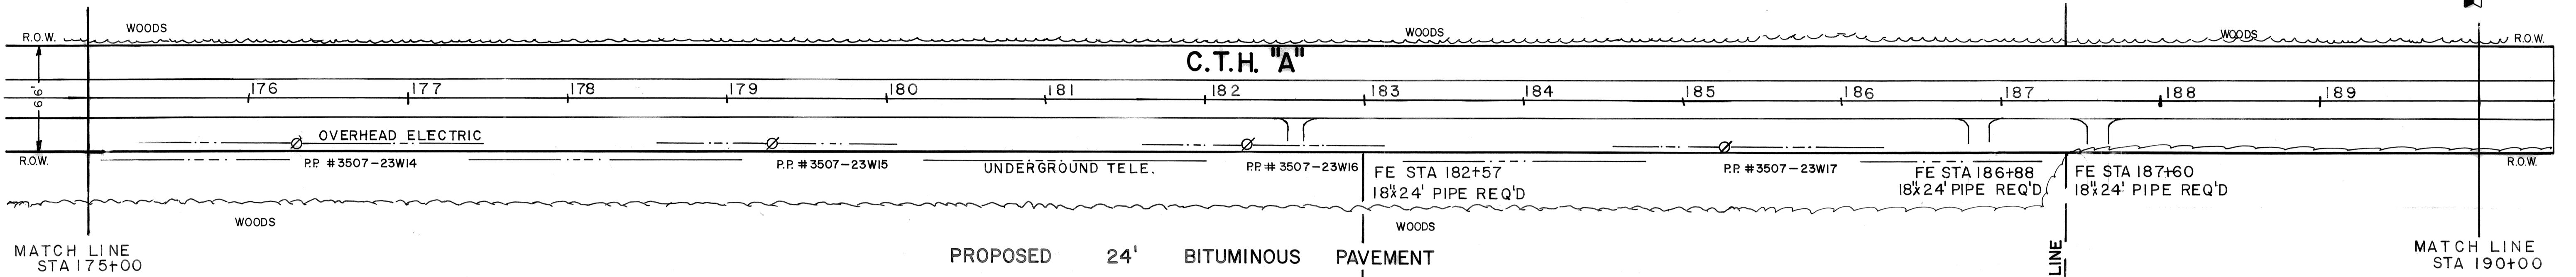

ROBERT & FRANCES ANDERSON

JACK PARKER

KENT G. & MARY M. BISHOP

LINCOLN COUNTY HWY. DEPT.	
RECONSTRUCTION	
C.T.H. "A" FROM C.T.H. "H" EAST TO CLARA LAKE	
DRAWN BY: RJ AKEY	
SCALE:	HORIZONTAL 1" = 50' VERTICAL 1" = 2'
DATE:	MAY 24, 1999

PLAN	SURVEYED	DATE
	PLOTTED	
	CHECKED	
	BY	
	NOTE NO.	
	NO. OF WAY CHECKED	

PROFILE	SURVEYED	DATE
	PLOTTED	
	CHECKED	
	BY	
	NOTE NO.	
	STRUCTURE NOTATIONS CHK'D	

