


SE-SW
12-35-7

GENE CALHOUN
&
EDWARD FRY


FOUND HARRISON
MONUMENT
N= 12906.31
E= 14472.46

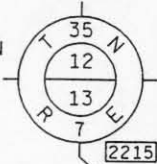

SW-SE
12-35-7

END RELOCATION ORDER
STA 173+00.00
N= 12892.47
E= 15519.48

SE-SE
12-35-7

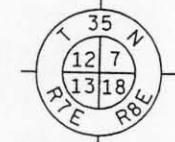

FOUND HARRISON
MONUMENT
N= 12873.48
E= 17104.01

COURSE	BEARING	DISTANCE
42-15	N 53°18'42"E	360.50'
2-54	N 27°00'06"E	290.21'
54-51	N 19°48'58"E	194.44'
51-52	N 00°26'16"W	309.65'
53-37	S 88°48'29"E	534.21'
37-141	S 86°05'03"E	108.62'
141-32	S 88°00'32"E	405.24'
32-33	S 01°13'38"W	33.00'
2216-33	N 89°18'49"W	1584.64'
33-34	S 01°13'38"W	33.00'
34-10	S 86°01'46"W	298.03'
11-21	S 00°22'41"E	464.85'
21-36	S 14°16'35"E	71.95'
36-35	S 00°24'02"E	135.75'
35-62	S 89°35'58"W	17.00'
62-63	S 89°35'58"W	66.00'
63-24	S 89°35'58"W	17.00'
24-27	N 00°24'02"W	135.75'
27-38	N 44°04'59"W	89.44'
38-4	S 53°04'55"W	434.23'
52-2215	S 88°44'01"E	33.13'
2215-53	N 00°24'47"E	36.93'

TOWN OF KING

NE-NW
13-35-7

CASE EQUIPMENT CORPORATION
V. 532 P. 297

STA 156+40.56 C.T.H. "A" =
STA 40+00.00 NORWAY LANE

L=394.06'
LC=392.71'
LCB=N 35°11'51"E
R=1377.39'

CURVE DATA

P.I. 37+58.16
N 11944.65
E 14479.29
Δ = 59°49'43"
D = 57°17'45"
T = 57.54'
L = 104.42'
E = 15.37'
R = 100.00'
P.C. 37+00.62
P.T. 38+05.04

CURVE DATA

P.I. 165+84.44
N 12910.23
E 14690.14
Δ = 64°13'32"
D = 6°45'00"
T = 532.73'
L = 951.49'
E = 153.33'
R = 848.83'
P.C. 160+51.71
P.T. 170+03.20

CURVE DATA


P.I. 150+79.17
N 11464.56
E 13953.49
Δ = 55°08'25"
D = 04°00'00"
T = 747.89'
L = 1378.51'
E = 183.49'
R = 1432.39'
P.C. 143+31.29
P.T. 157+09.79

NW-NE
13-35-7

DUANE A. TAVES
V. 536 P. 272

POINT	N	E
2216	12873.48	17104.01
33	12892.47	15519.48
34	12859.48	15518.78
10	12838.84	15221.47
11	12422.03	14508.88
39	12737.67	14817.77
21	11957.20	14511.95
36	11887.47	14529.70
35	11751.72	14530.64
62	11751.60	14513.64
63	11751.14	14447.65
24	11751.02	14430.65
27	11886.77	14429.70
38	11951.02	14367.47
4	11690.19	14020.31
15	11834.98	14017.67
2	12155.90	14244.03
27	11886.77	14429.70
51	12597.40	14441.71
52	12907.04	14439.34
53	12943.23	14472.73
37	12932.12	15006.82
141	12939.54	15115.19
32	12925.46	15520.19
2215	12906.31	14472.46

Vertical text on the left margin containing file names and levels.

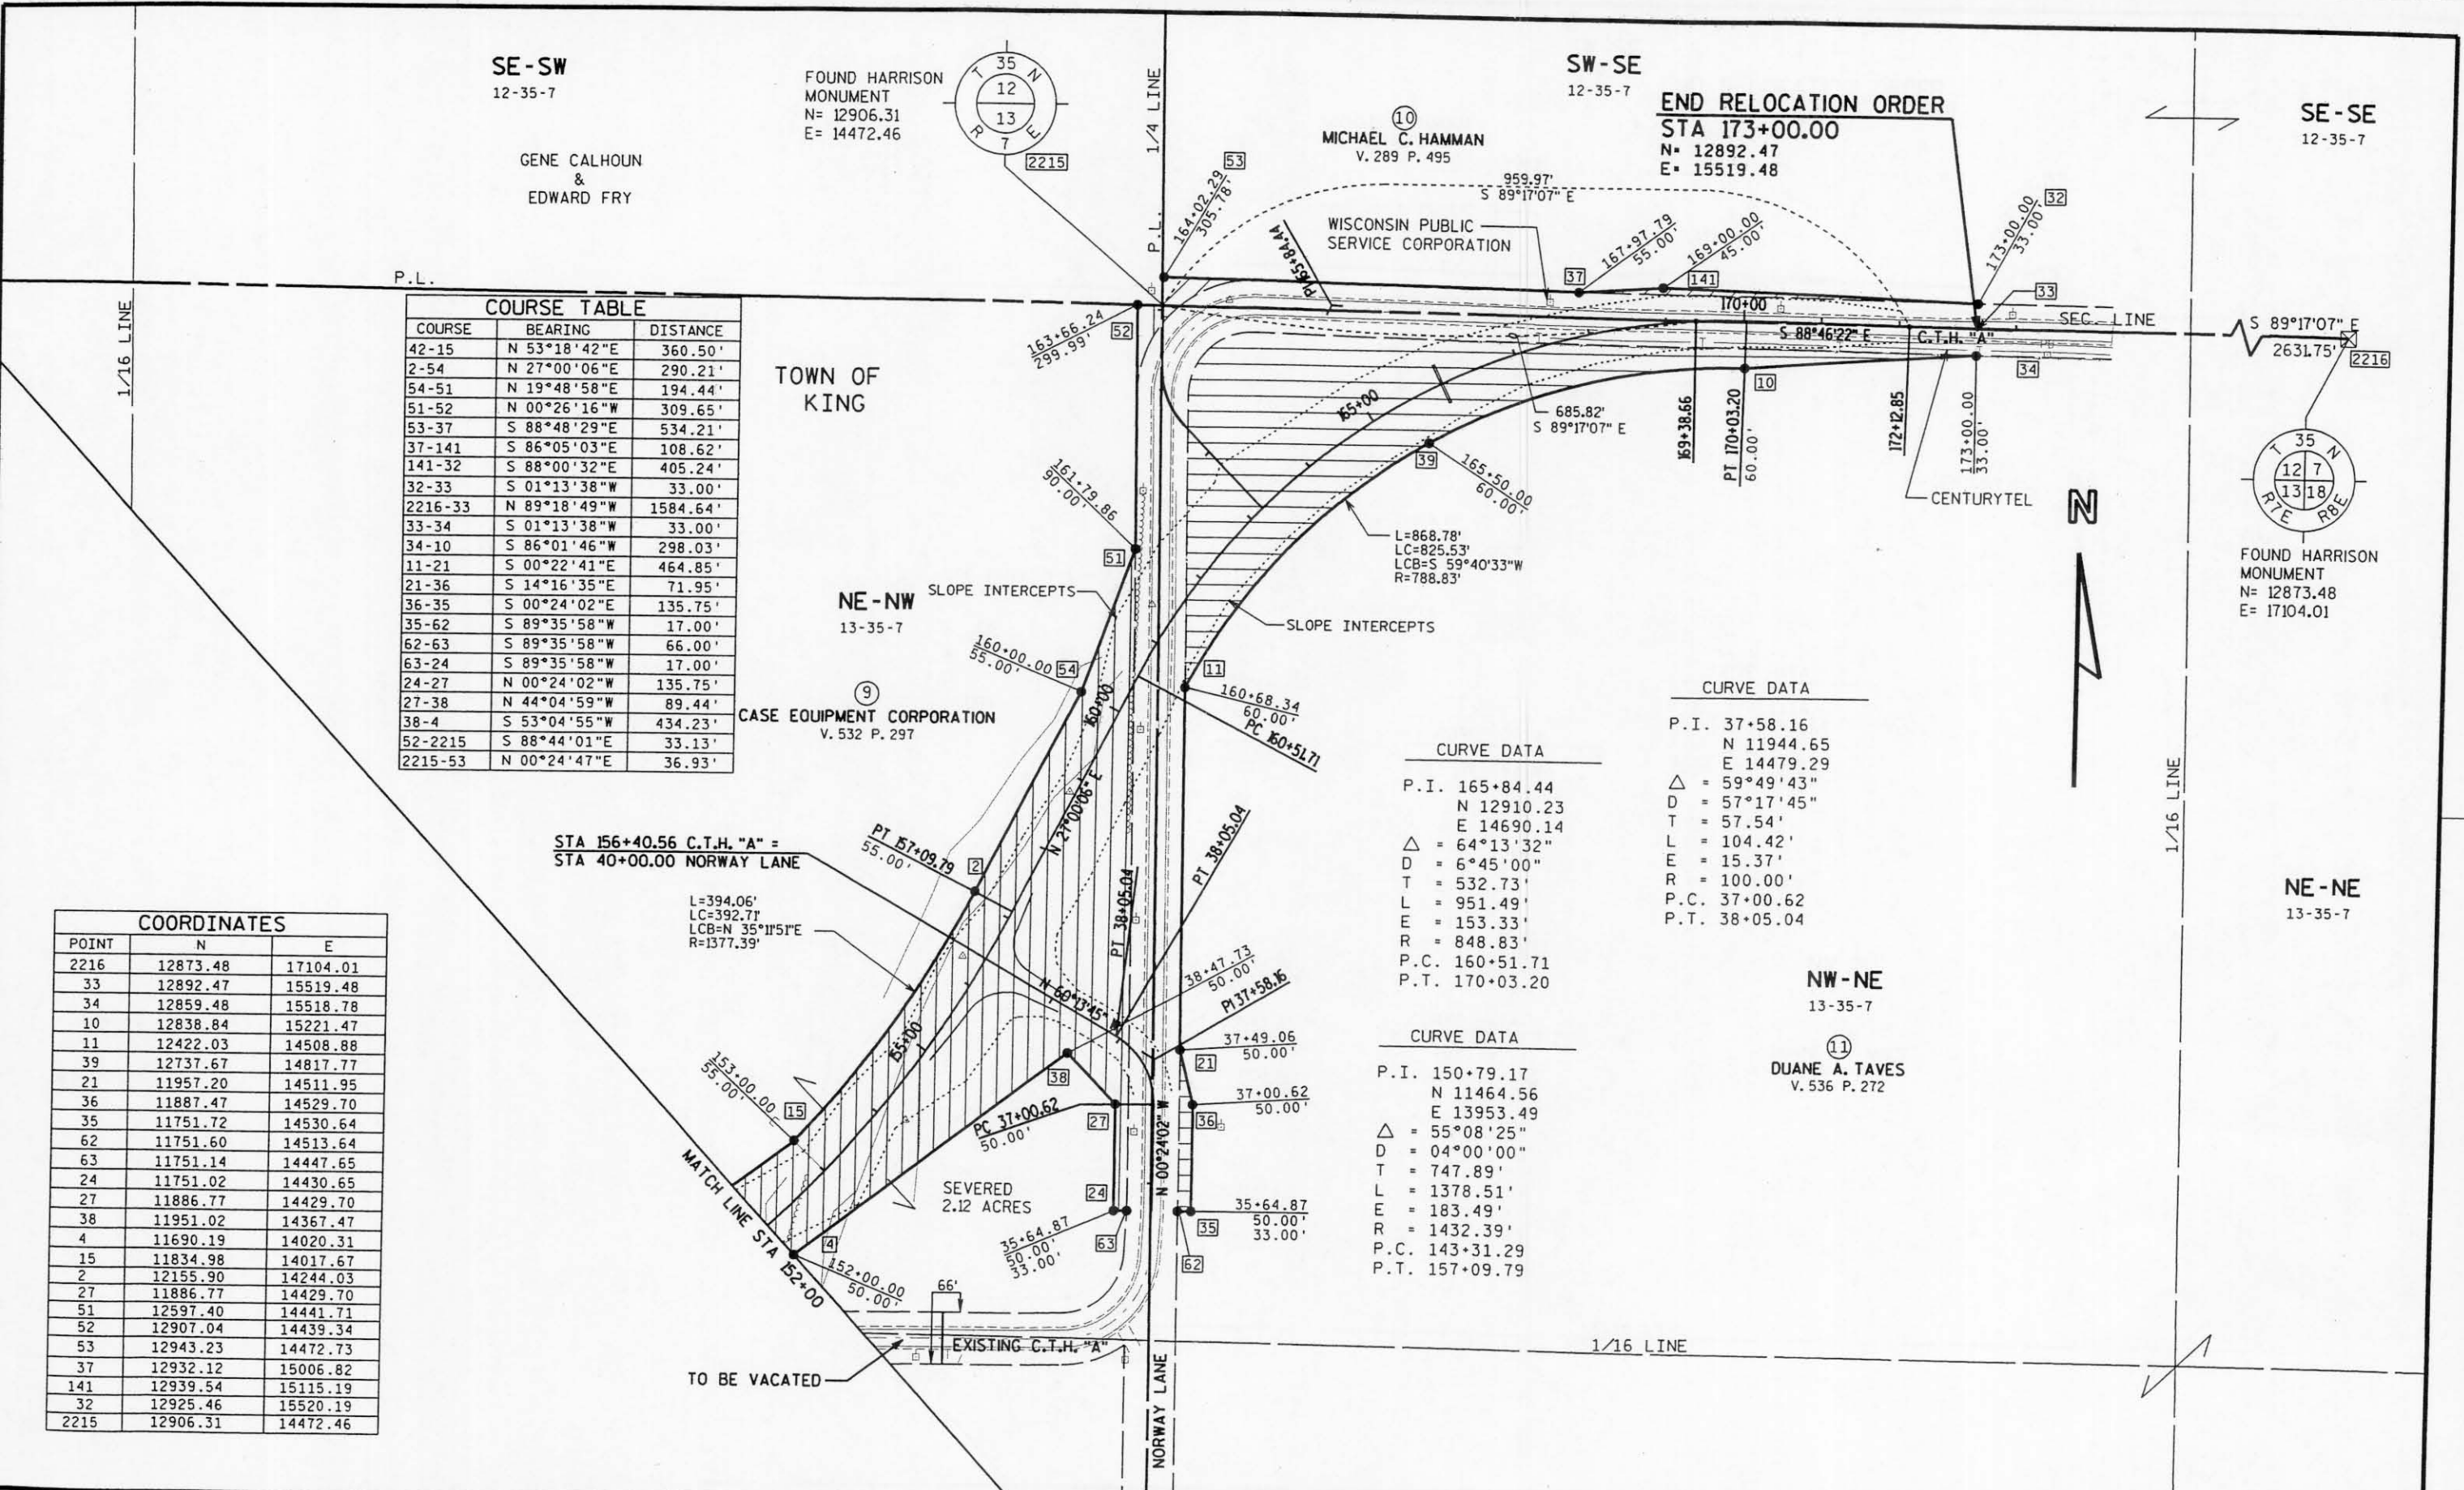

REVISION DATE	DATE 12-18-2000	SCALE, FEET 0 100 200	HWY: C.T.H. "A"	CONSTRUCTION PROJECT NUMBER	PS&E SHEET NO: 4.
	GRID FACTOR		COUNTY: LINCOLN		PS&E SHEET NO: 4.6