


DGN LEVELS ON - 1-41-43-83
 n:\410187\dgn\0187PP2.DGN
 n:\410187\dgn\0187PP2.DGN
 n:\410187\dgn\0187PP2.DGN
 n:\410187\dgn\0187PP2.DGN
 n:\410187\dgn\0187PP2.DGN

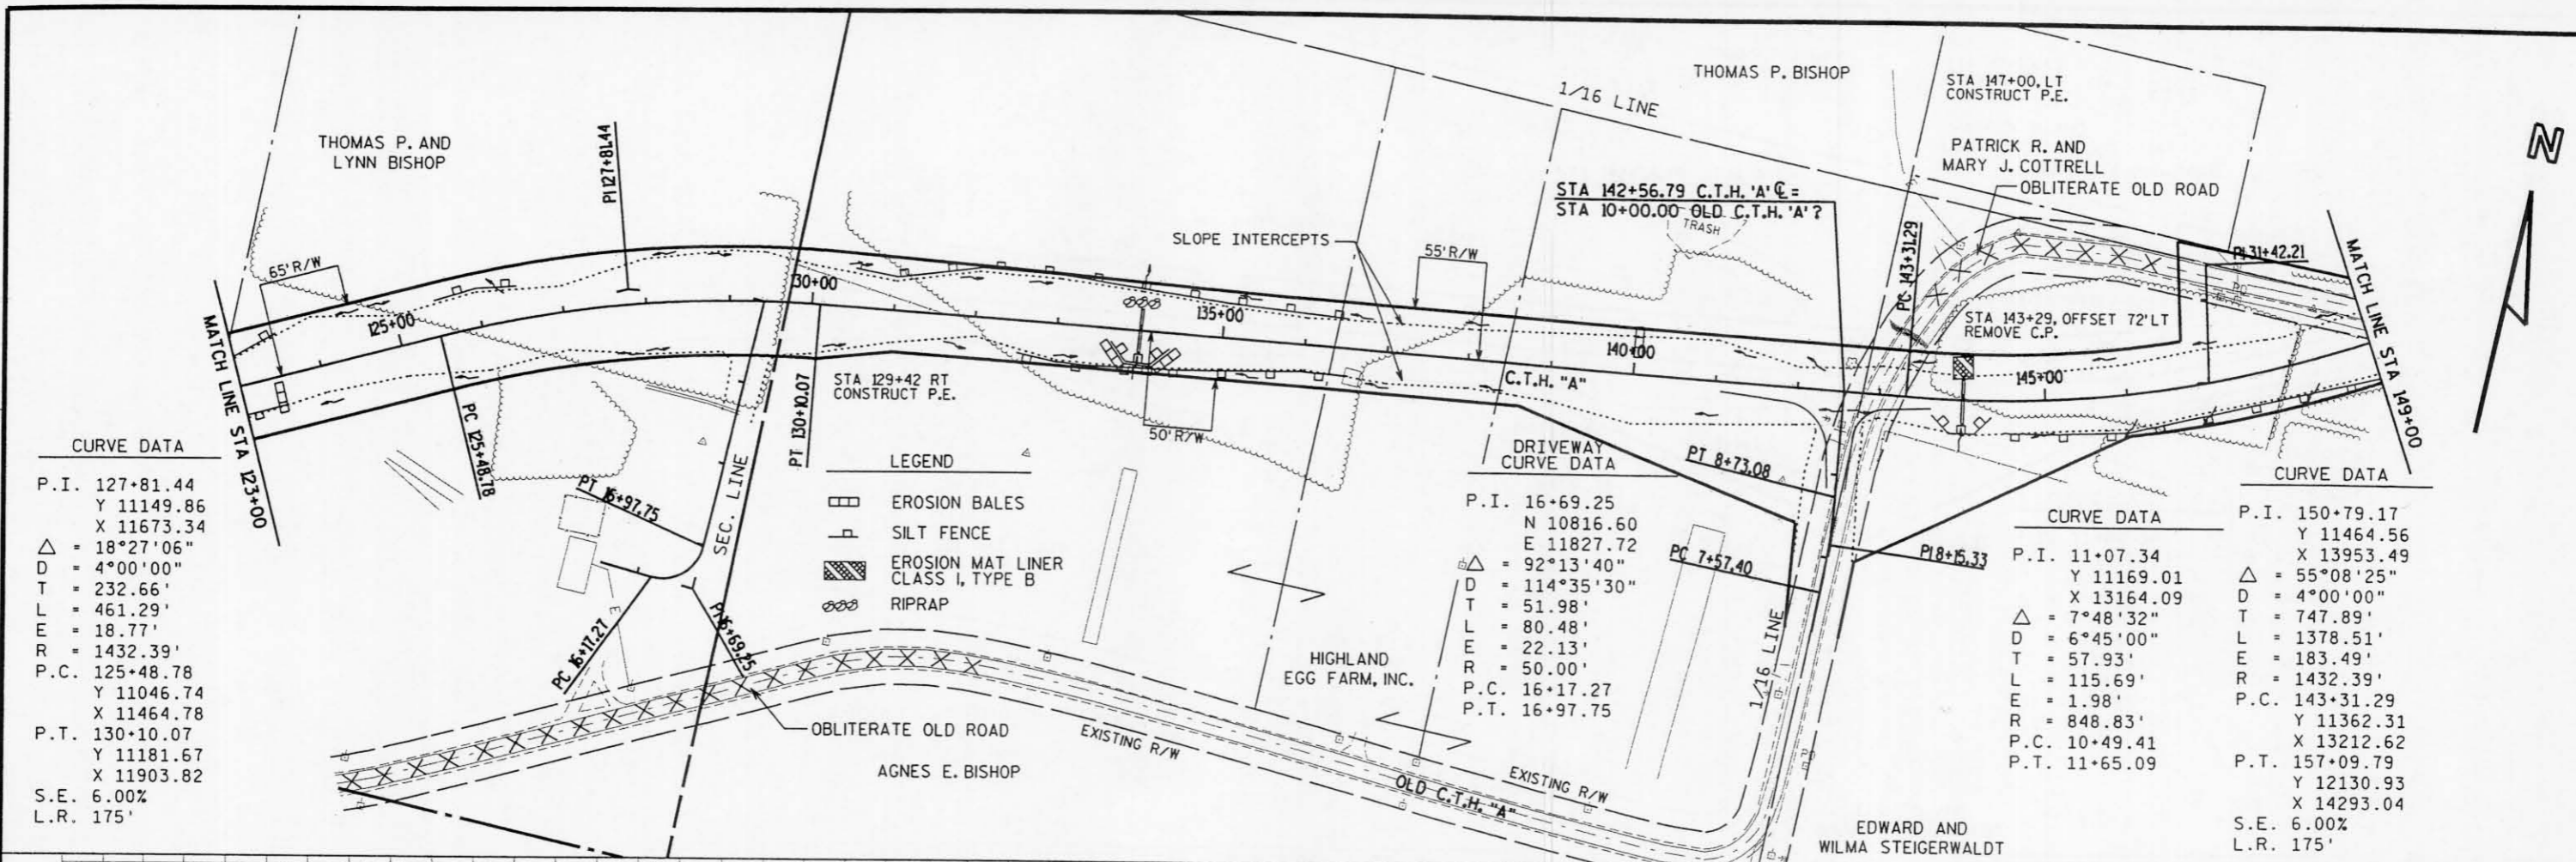

CURVE DATA

P.I.	127+81.44
Y	11149.86
X	11673.34
Δ	18°27'06"
D	4°00'00"
T	232.66'
L	461.29'
E	18.77'
R	1432.39'
P.C.	125+48.78
Y	11046.74
X	11464.78
P.T.	130+10.07
Y	11181.67
X	11903.82
S.E.	6.00%
L.R.	175'

LEGEND

- EROSION BALES
- SILT FENCE
- EROSION MAT LINER CLASS I, TYPE B
- RIPRAP

DRIVEWAY CURVE DATA

P.I.	16+69.25
N	10816.60
E	11827.72
Δ	92°13'40"
D	114°35'30"
T	51.98'
L	80.48'
E	22.13'
R	50.00'
P.C.	16+17.27
P.T.	16+97.75

CURVE DATA

P.I.	11+07.34
Y	11169.01
X	13164.09
Δ	7°48'32"
D	6°45'00"
T	57.93'
L	115.69'
E	1.98'
R	848.83'
P.C.	10+49.41
P.T.	11+65.09

CURVE DATA

P.I.	150+79.17
Y	11464.56
X	13953.49
Δ	55°08'25"
D	4°00'00"
T	747.89'
L	1378.51'
E	183.49'
R	1432.39'
P.C.	143+31.29
Y	11362.31
X	13212.62
P.T.	157+09.79
Y	12130.93
X	14293.04
S.E.	6.00%
L.R.	175'

