



CURVE DATA




P.I. 8+15.33
 Y 11169.01
 X 13164.09
 $\Delta = 7^{\circ}48'32''$
 D = 6'45'00"
 T = 57.93'
 L = 115.69'
 E = 1.98'
 R = 848.83'
 P.C. 7+57.40
 P.T. 8+73.08
 S.E.
 L.R.



STA 156+40.56 C.T.H. 'A' @
 STA 40+00.00 OLD C.T.H. 'A' @
 CONSTRUCT TYPE 'C'
 INTERSECTION

CURVE DATA

P.I. 37+58.16
 N 12220.47
 E 14477.42
 $\Delta = 59^{\circ}49'43''$
 D = 57'17'45"
 T = 57.54'
 L = 104.42'
 E = 15.37'
 R = 100.00'
 P.C. 37+00.62
 P.T. 38+05.04
 S.E.
 L.R.

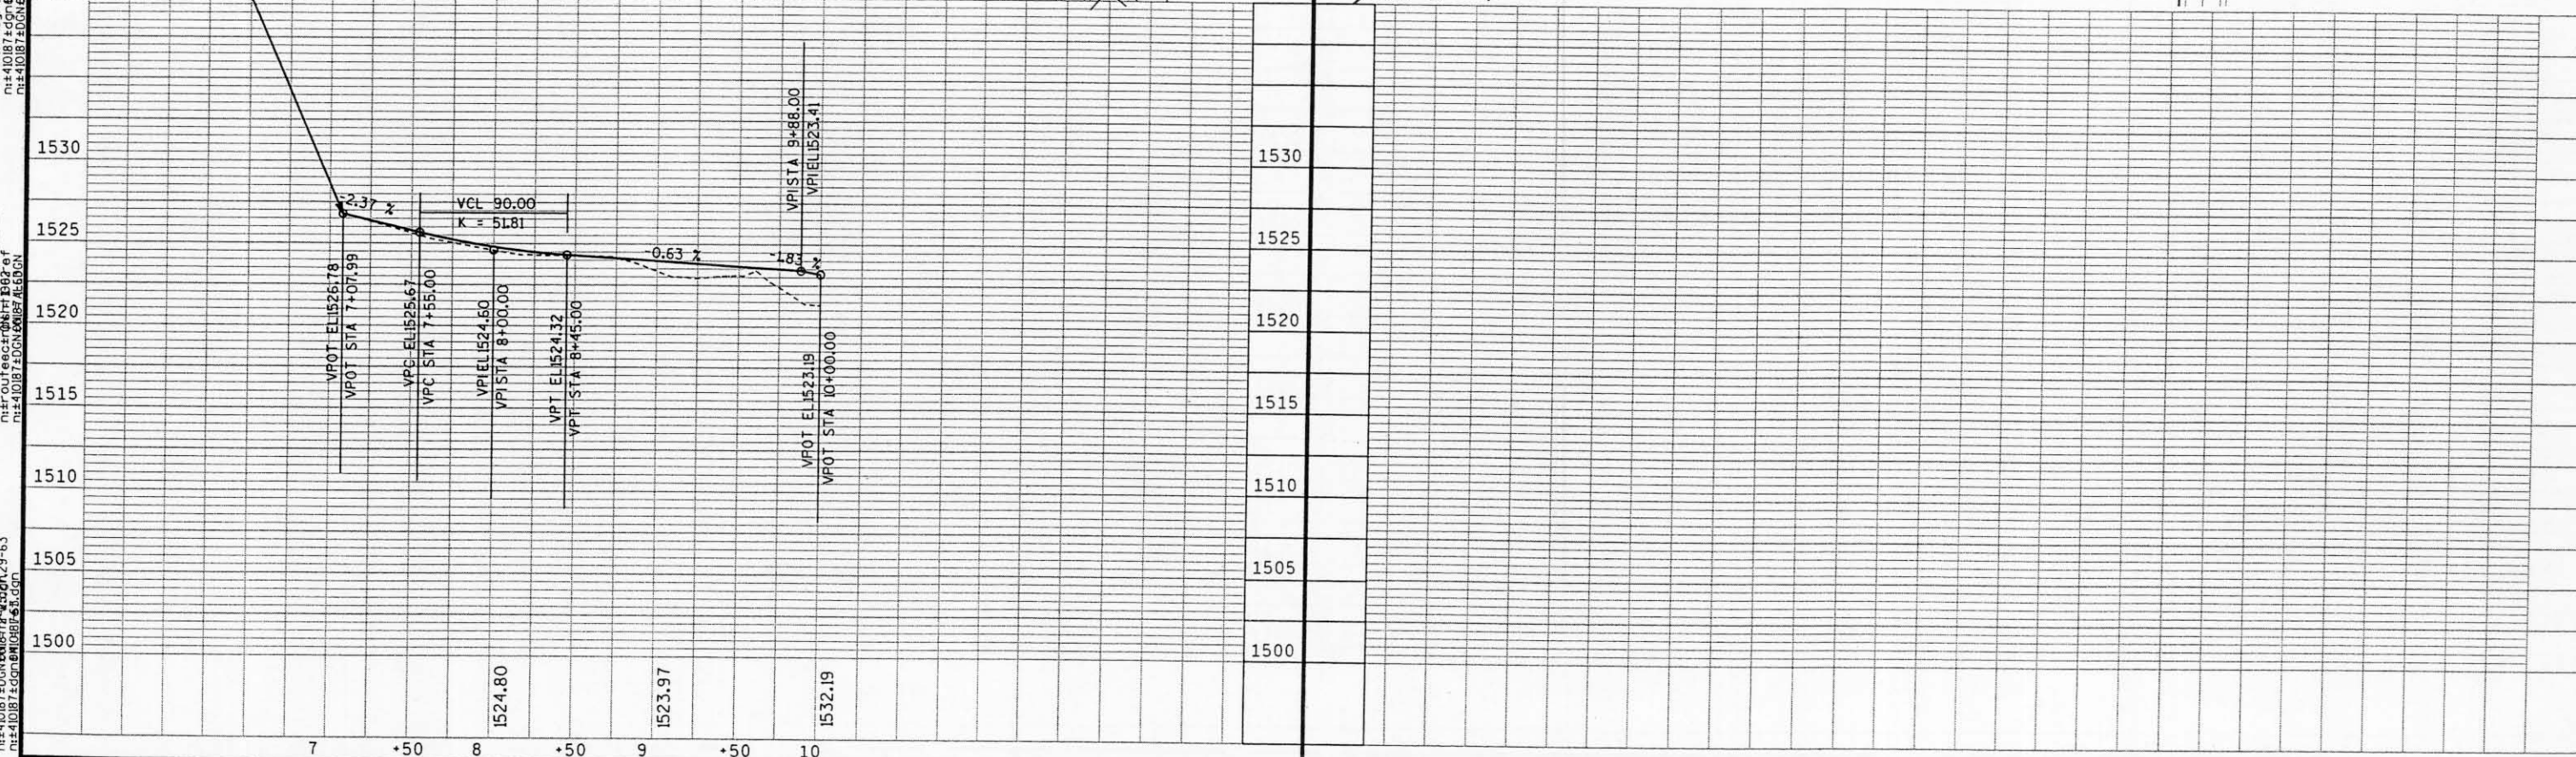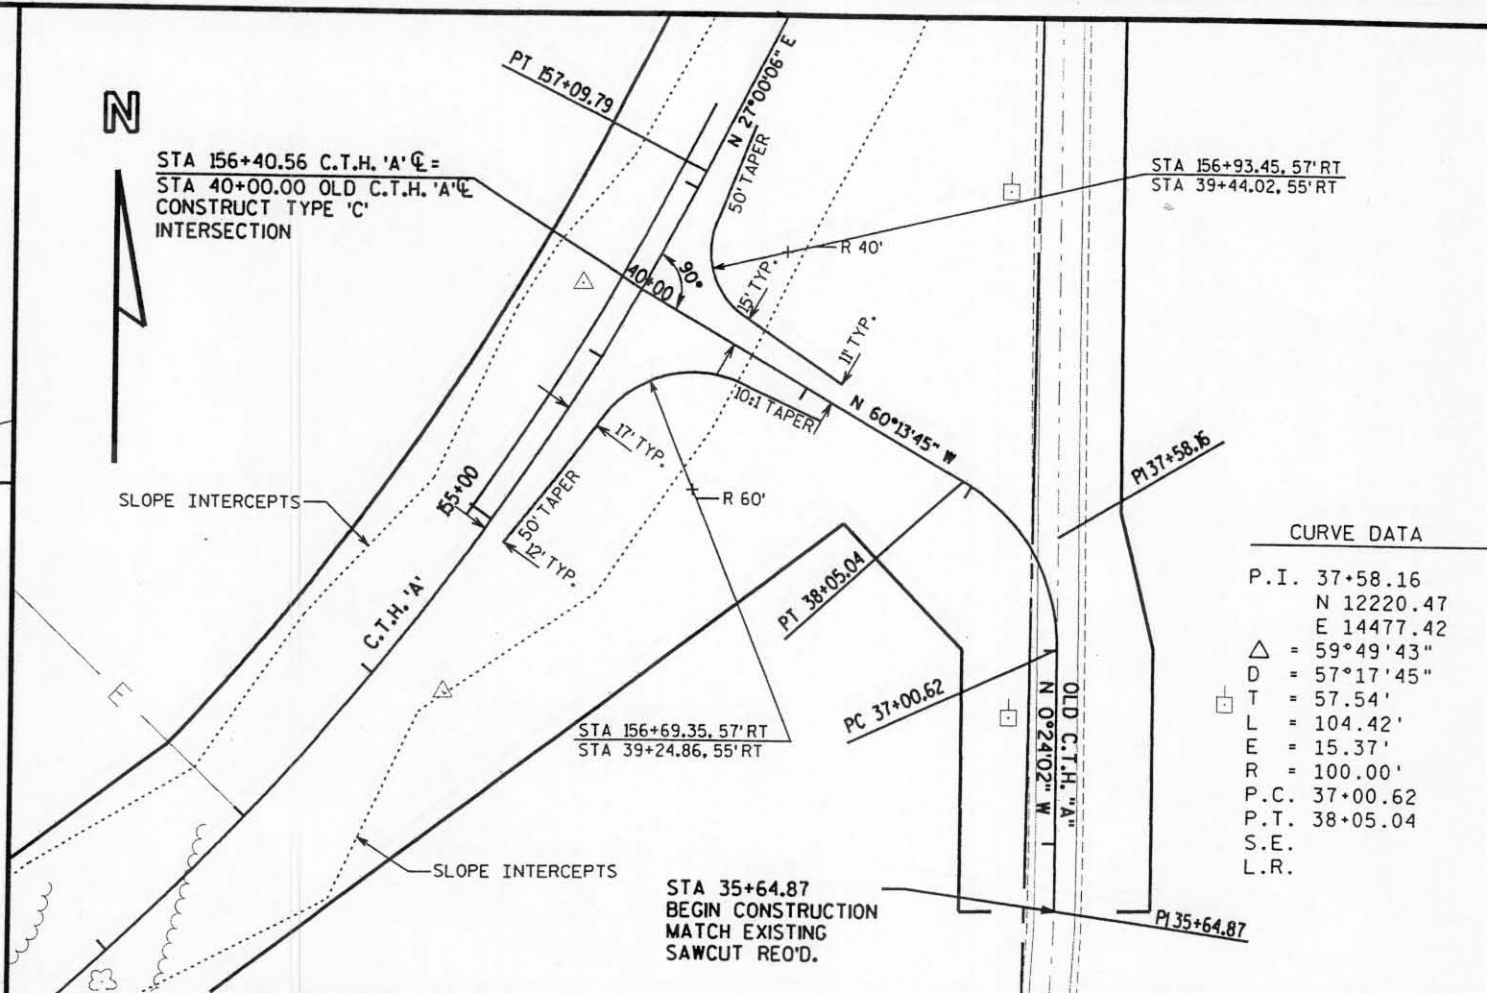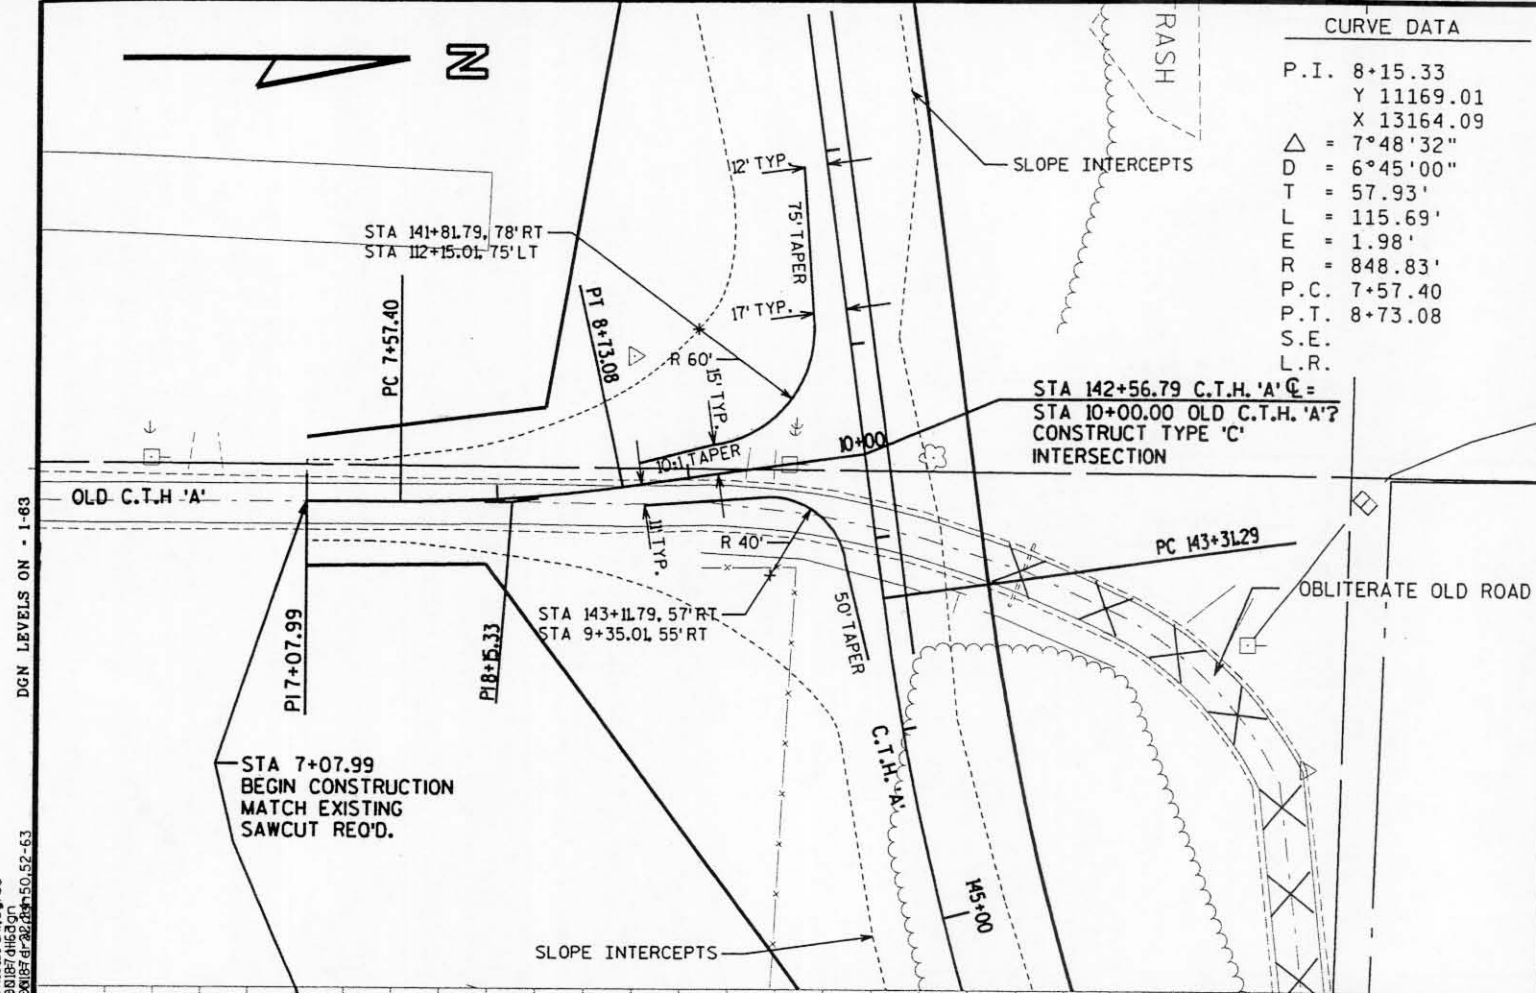

STATE PROJECT NUMBER: - - HWY: C.T.H. 'A' COUNTY: LINCOLN INTERSECTION DETAILS SHEET NO: 41