


DATE	
BY	
SURVEYED	
ALIGNED	
CHECKED	
RT. OF WAY	
CHECKED	
NO.	

DATE	
BY	
SURVEYED	
PLOTTED	
CHECKED	
STRUCTURE	
NOTATNS	
CHKD.	
NO.	

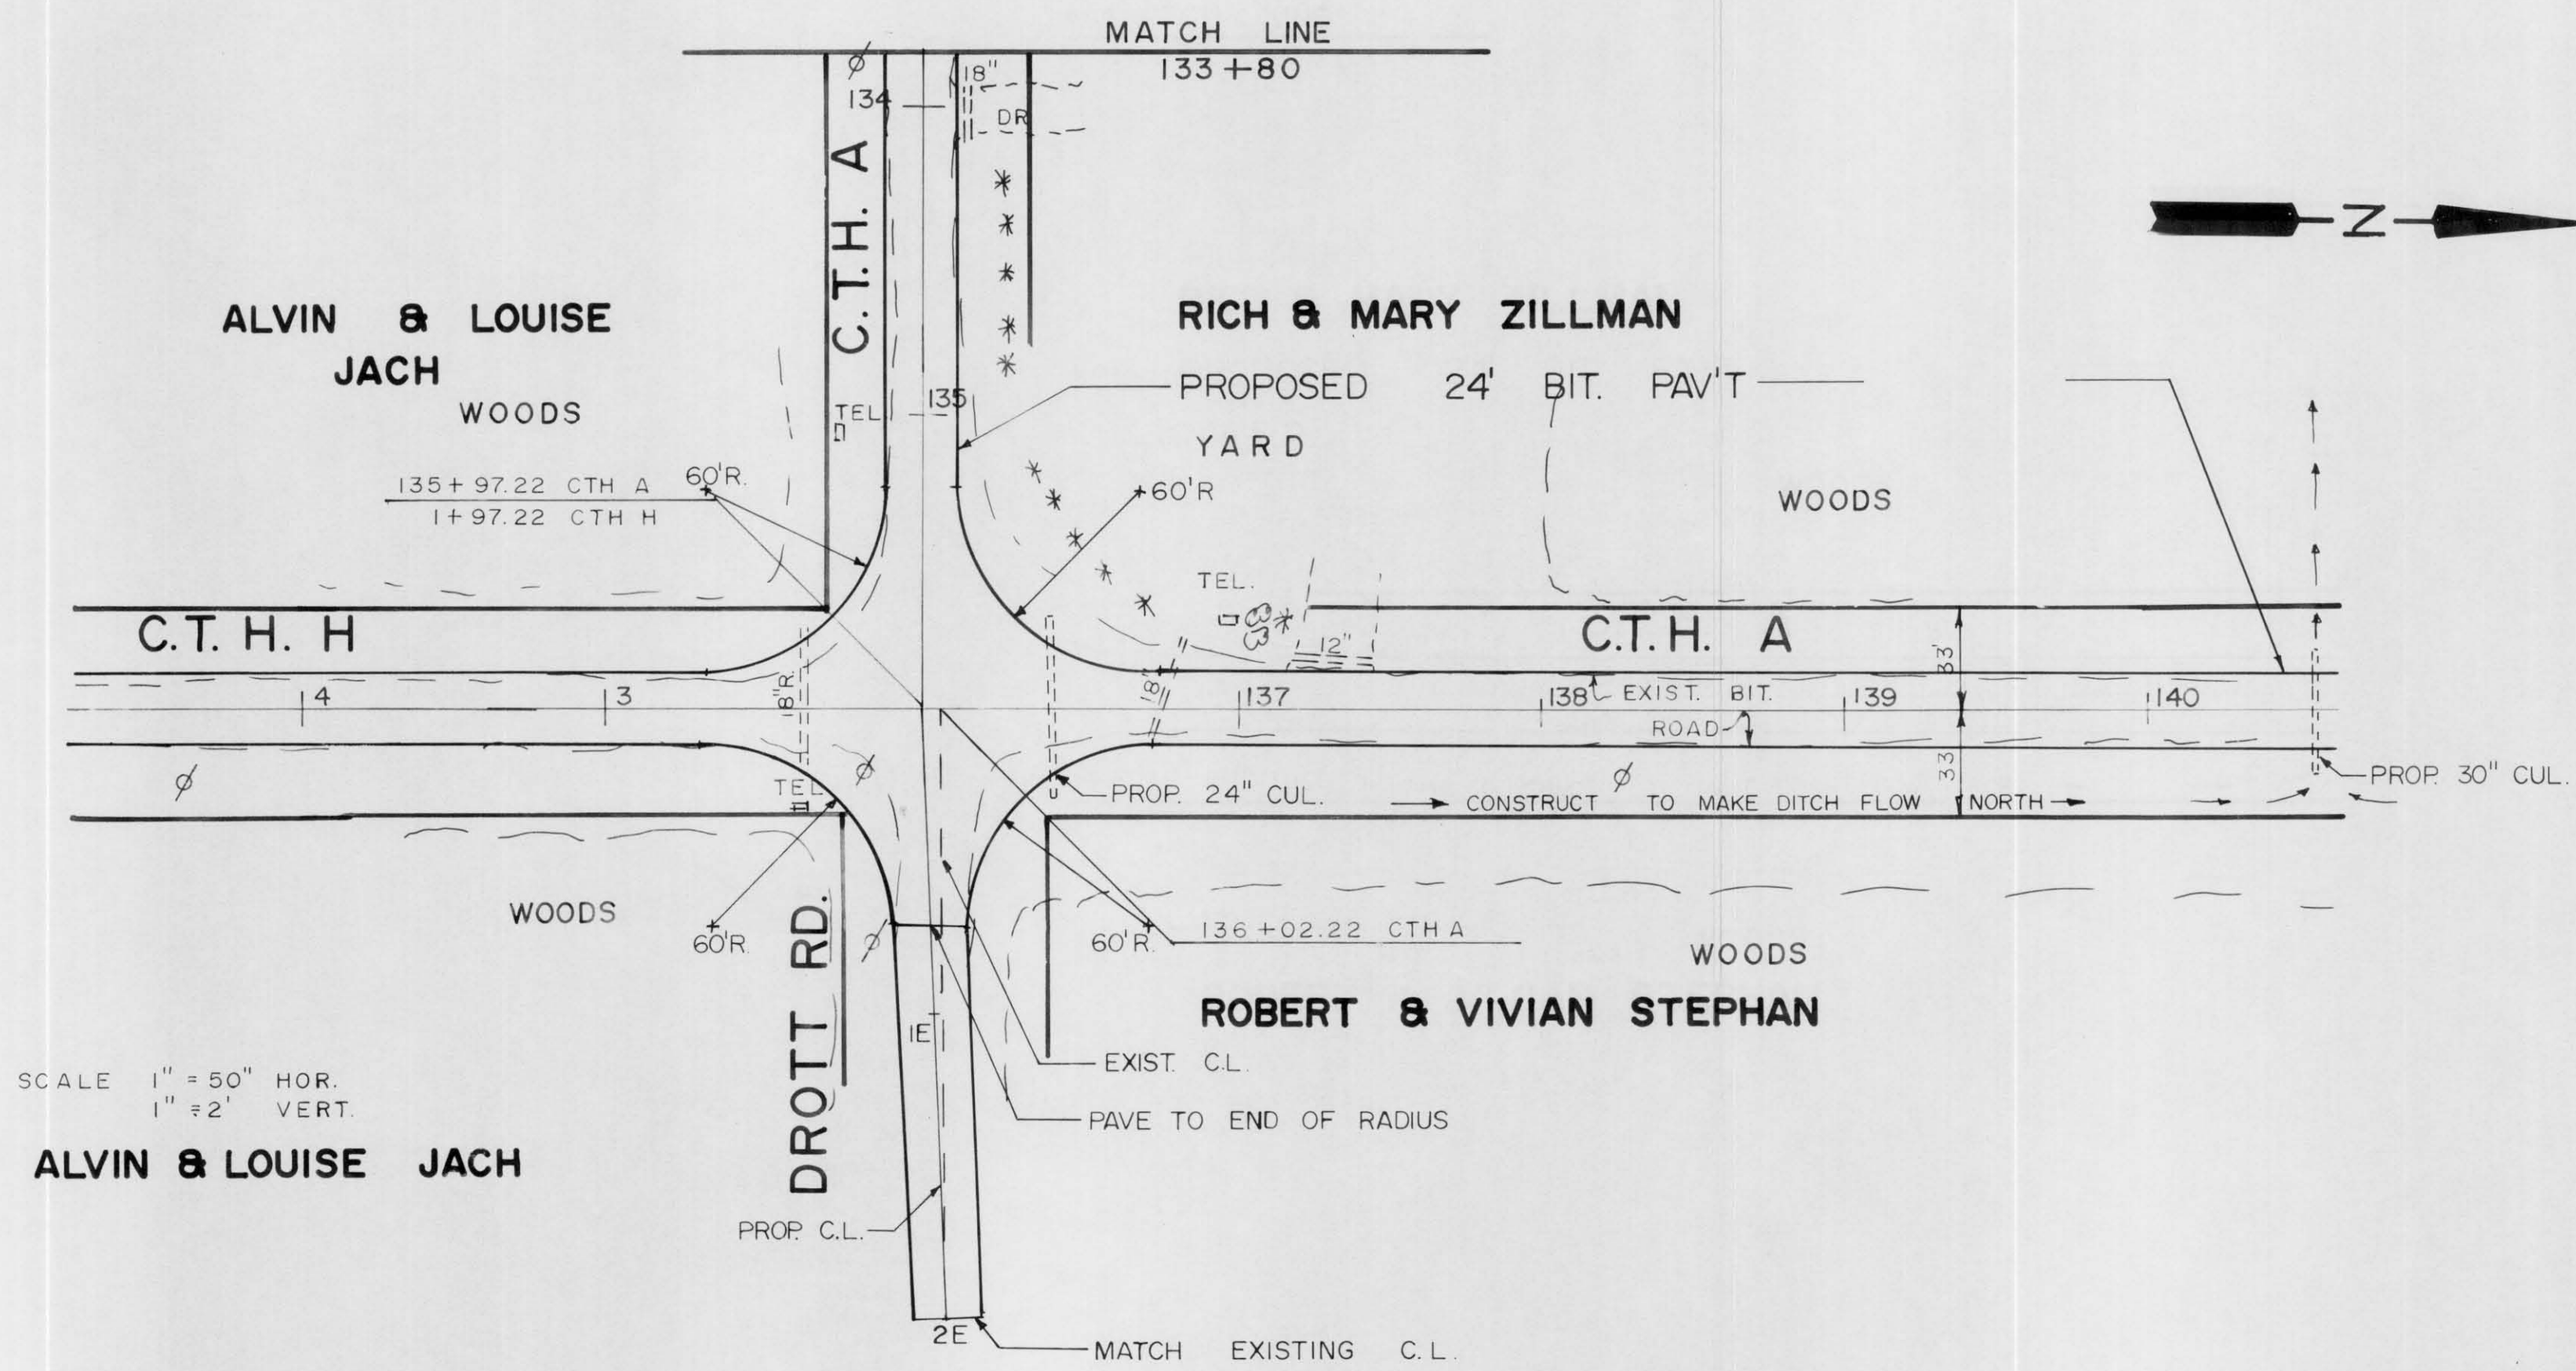

SCALE 1" = 50' HOR.
1" = 2' VERT.

RECONSTRUCTION	
C.T.H. "A"	RIVER ROAD EAST 1 MILE TO C.T.H. "H"
DRAWN BY: JES	
SCALE: HORIZONTAL 1" = 50' VERTICAL 1" = 2'	
DATE: JANUARY 3RD, 1995	

