

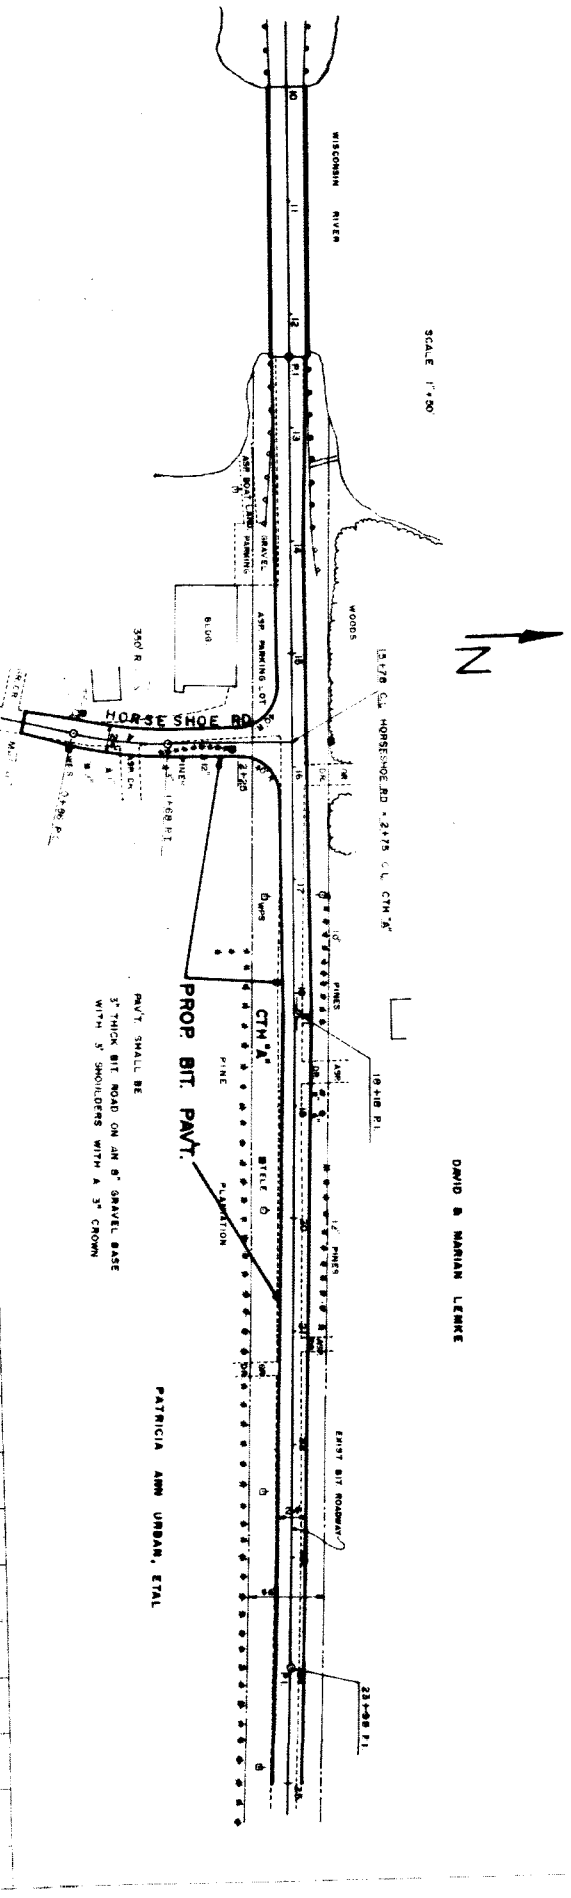


PLAN	DATE	BY	CHKD
DESIGNED			
CHECKED			
DATE OF REVISION			
BY			
CHKD			

PROFILE	DATE	BY	CHKD
DESIGNED			
CHECKED			
DATE OF REVISION			
BY			
CHKD			

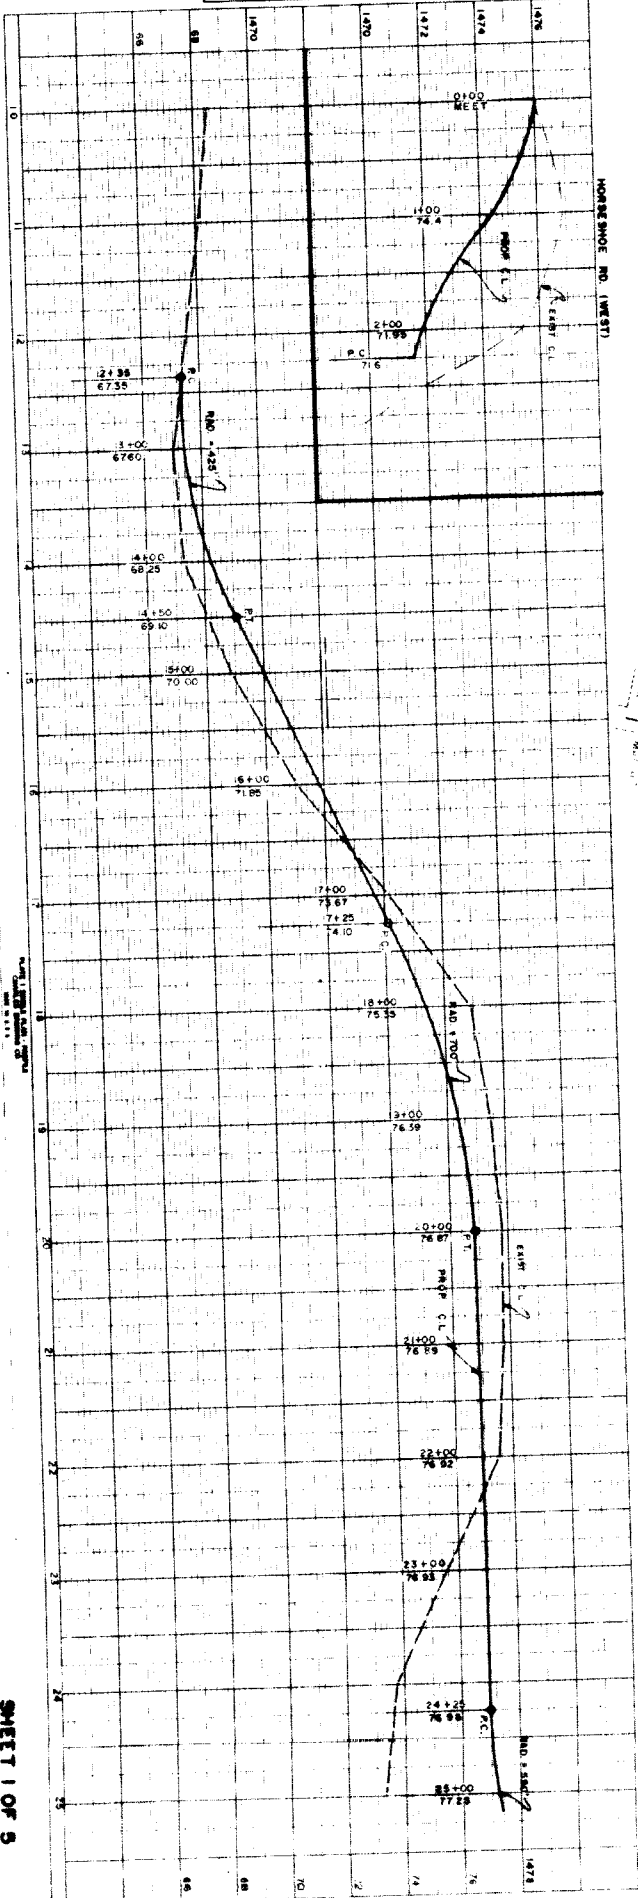

SCALE 1"=40'

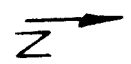

DAVID S. MARIAN LEMKE

PAVT SHALL BE  
3" THICK BIT ROAD ON 8' GRAVEL BASE  
WITH 3' SHOULDERS WITH A 3% CROWN

PATRICIA ANN URBAN, ETAL





