


STA 70B+20 24"x24" CGSMP CULV. REQD. PE RT. 5.8 C.Y. RIPRAP REQ.
 STA 70B+35 24"x36" CGSMP " " LT " " " "
 STA 125+22 24"x24" " " " PE RT. " " " "

BENCH MARKS

STATION	DESCRIPTION	ELEV.
60B+50	RR SPIKE IN FOOT OF P. STUMP 200'R	1451.53
69B+60	X ON N.W. CORNER OF CONG. PLATF. ML.	1457.58

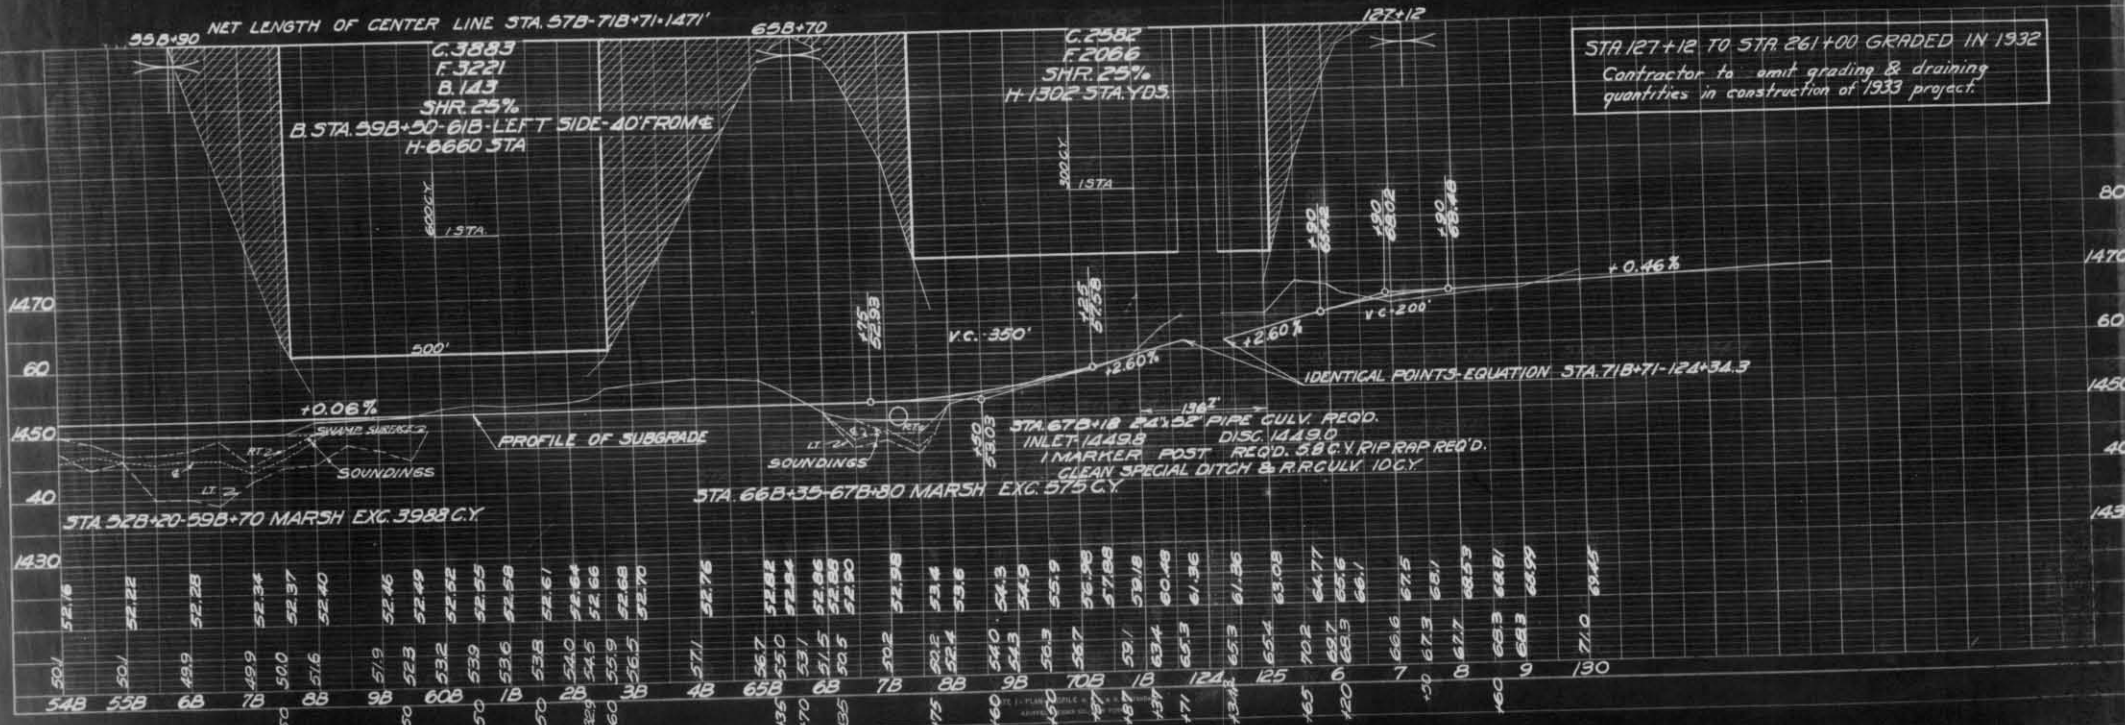

PLAN
 DATE: 5-7-35
 DRAWN BY: J. S. LEECH
 CHECKED BY: H. L. G.
 NO. 7280

PROFILE
 DATE: 5-7-35
 DRAWN BY: J. S. LEECH
 CHECKED BY: H. L. G.
 NO. 7280