


RECONSTRUCTION	
C.T.H. "CC"	SW 1/4 SE 1/4 SEC 9 T 35N - R 5E
DRAWN BY: JES, LINCOLN COUNTY HIGHWAY DEPT.	
SCALE:	HORIZONTAL 1" = 50' VERTICAL 1" = 2'
DATE:	JANUARY 18TH, 1995

PAVEMENT & SUBGRADE SHALL INCLUDE

- 3" PAVEMENT
- 7" GRAVEL
- 9" SAND

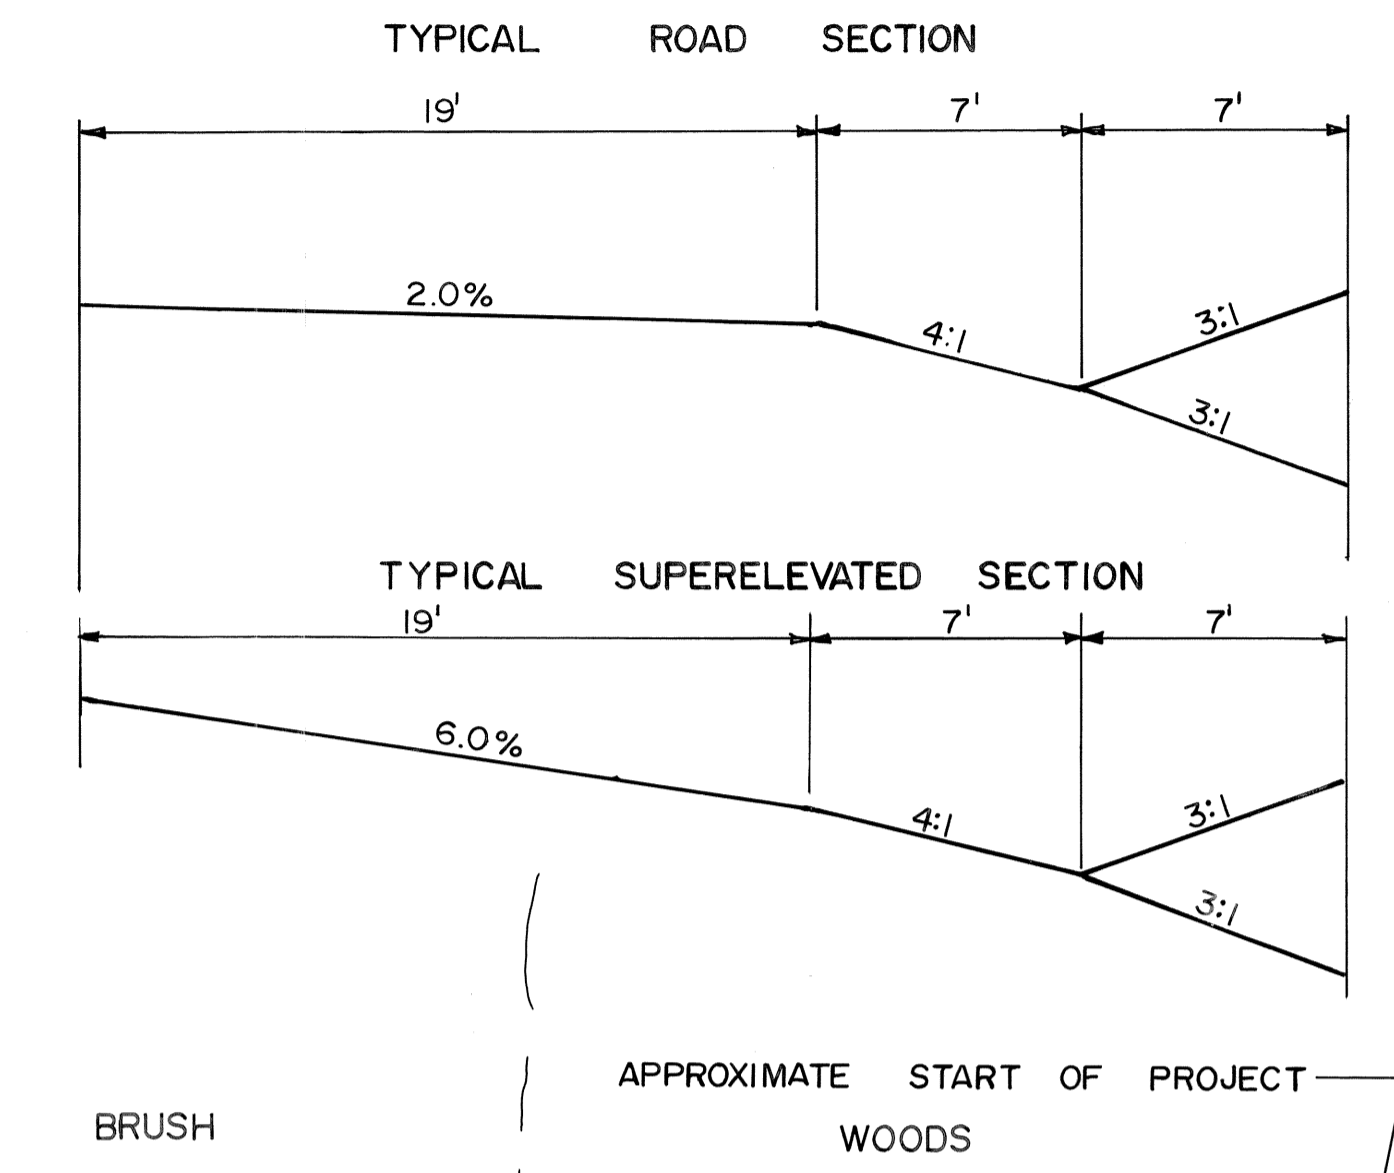

DATE	
BY	
SURVEYED	
ALIGNED	
CHECKED	
RT. OF WAY CHECKED	
NOTE BOOK NO.	
PLAN	

DATE	
BY	
SURVEYED	
PLOTTED	
CHECKED	
E. M.F. NOTED	
STRUCTURE NOTATIONS OK'D	
NOTE BOOK NO.	
PROFILE	

