


REVISION DATE	ROUTE	COUNTY	DATE	R/W PROJECT NUMBER	SHEET NUMBER
	C.T.H. CC	LINCOLN		9408-02-00	4.10
	SCALE, FT.	GRID FACTOR		FEDERAL PROJECT NUMBER	
	0 100 200				

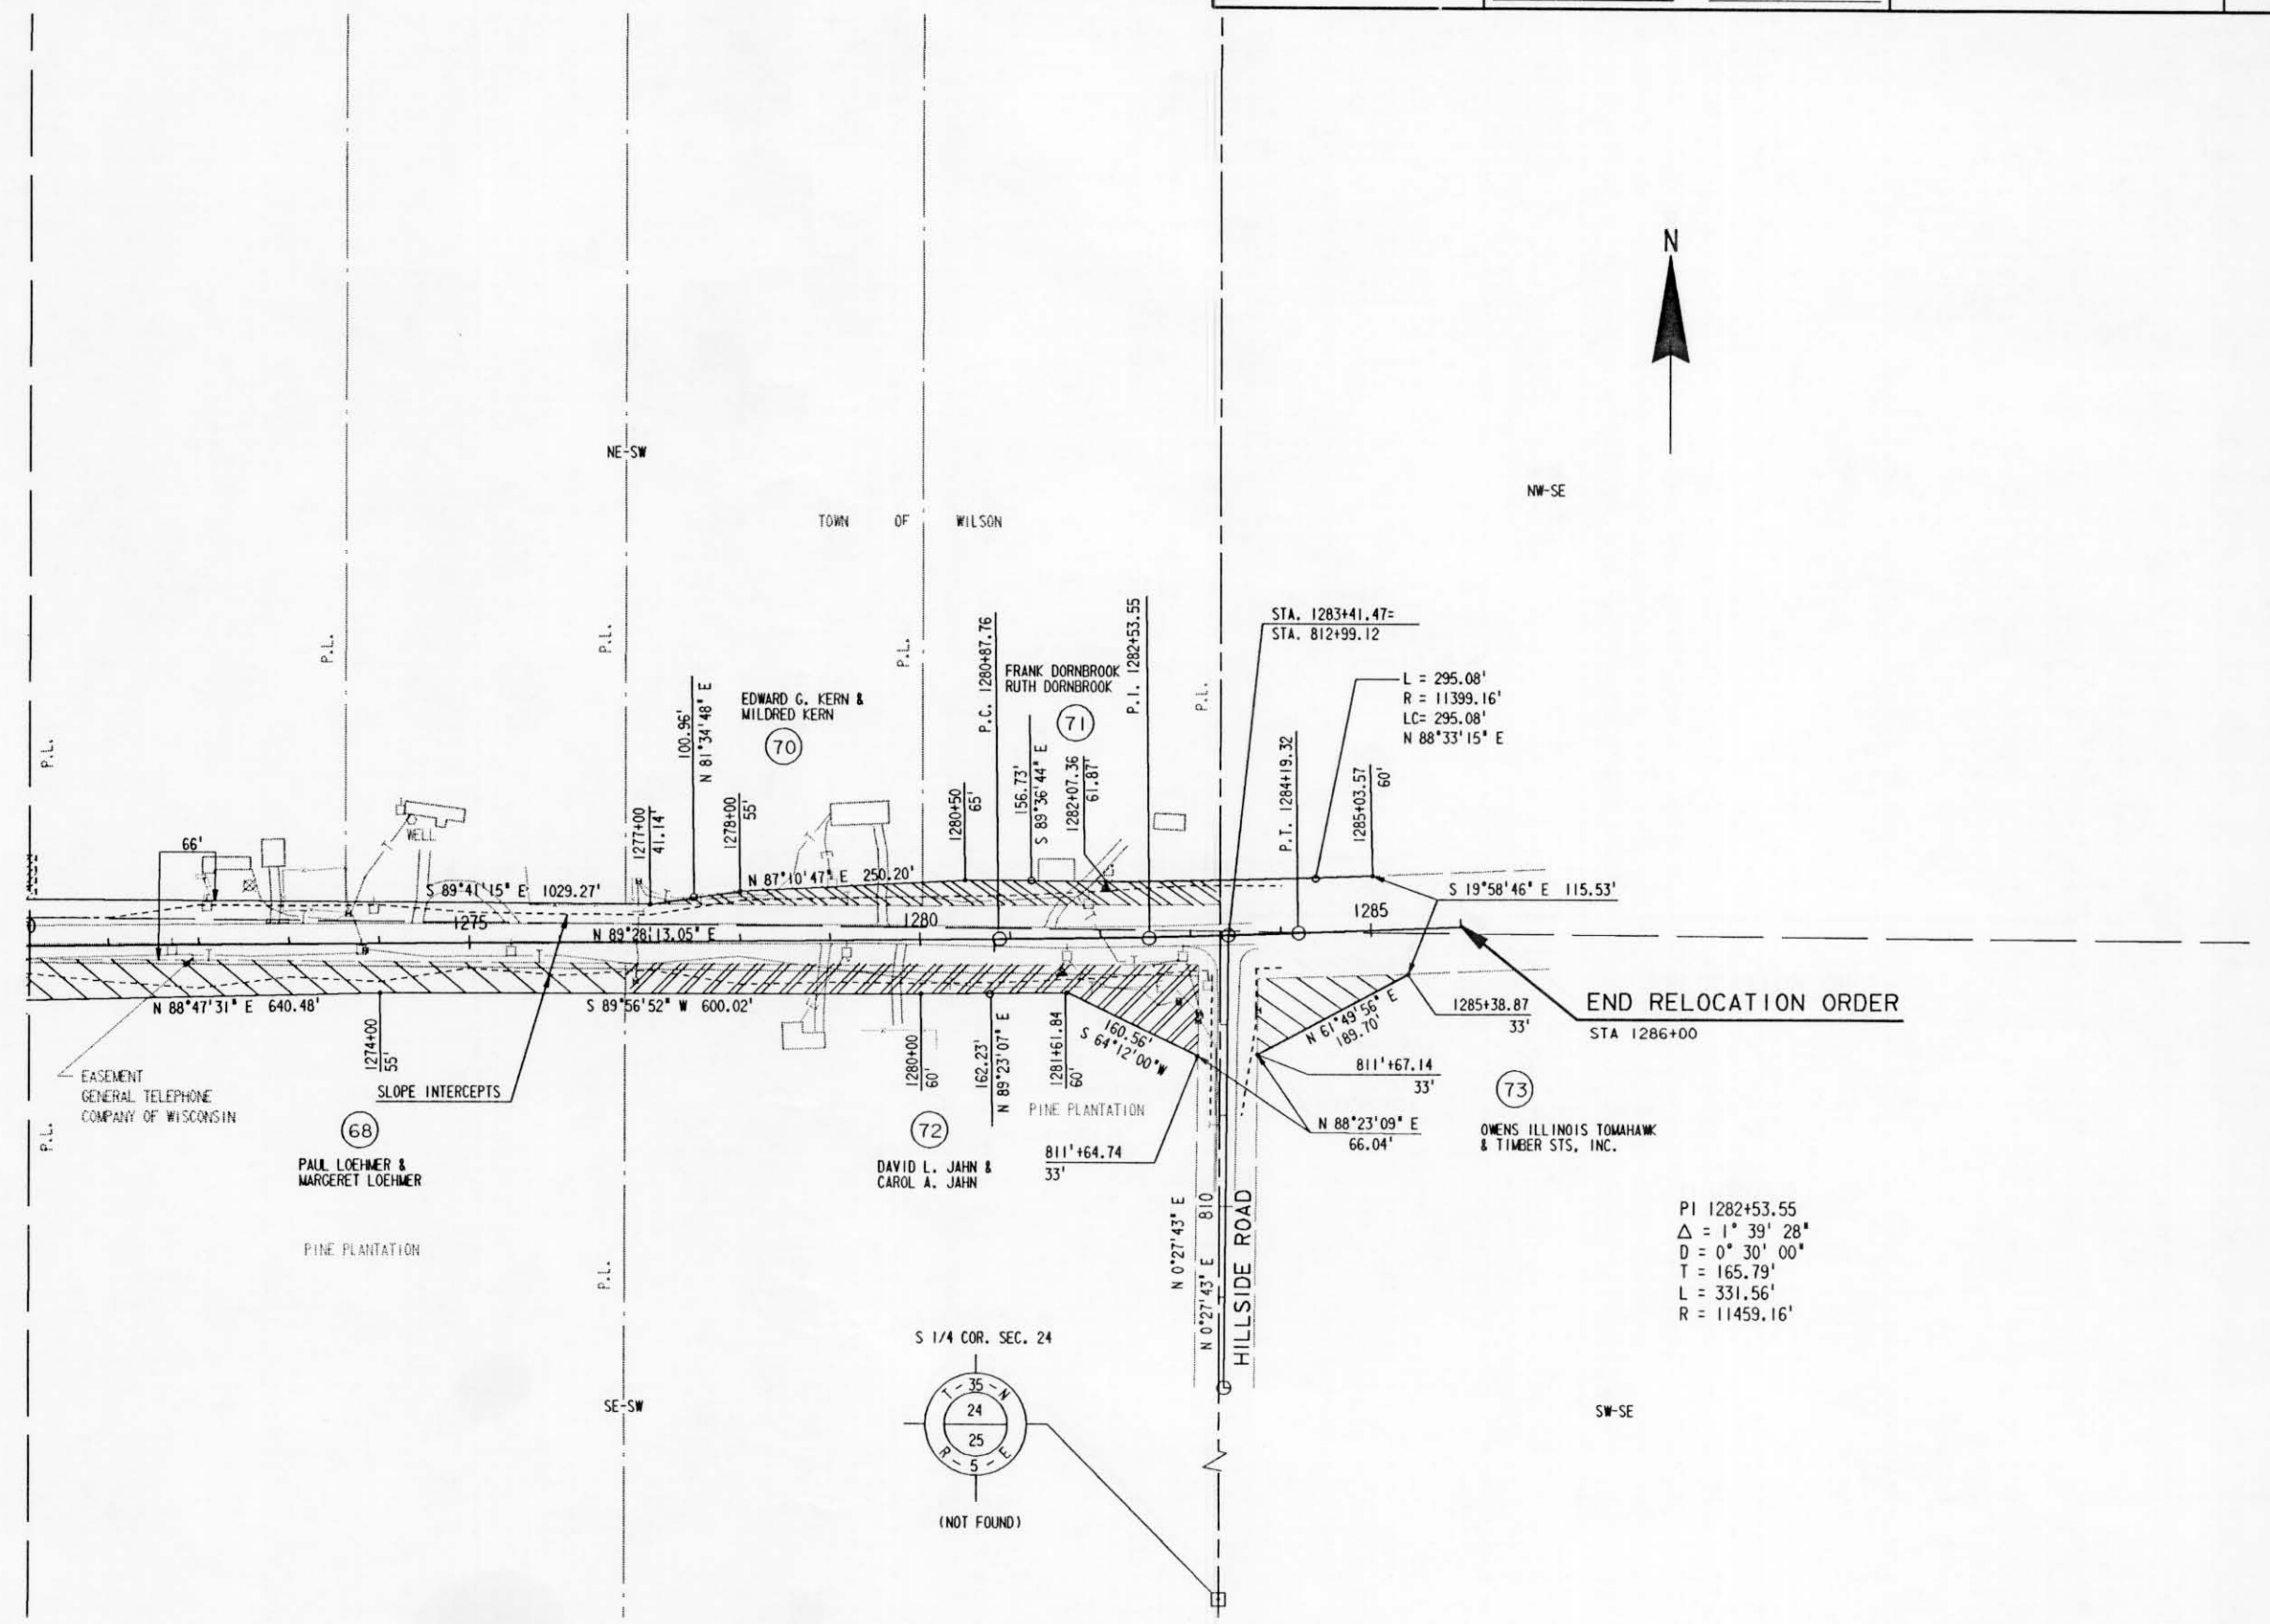


STA. 1283+41.47=
STA. 812+99.12

L = 295.08'
R = 11399.16'
LC = 295.08'
N 88°33'15" E

END RELOCATION ORDER
STA 1286+00

PI 1282+53.55
Δ = 1° 39' 28"
D = 0° 30' 00"
T = 165.79'
L = 331.56'
R = 11459.16'

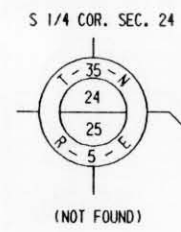

59.

LEVELS ON =