


REVISION DATE
9/11/90

ROUTE COUNTY DATE

C.T.H. CC LINCOLN

SCALE, FT.

GRID FACTOR

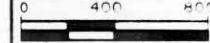

R/W PROJECT NUMBER
9408-02-00


FEDERAL PROJECT NUMBER

9408-02-70

SHEET NUMBER

4.3

4.3

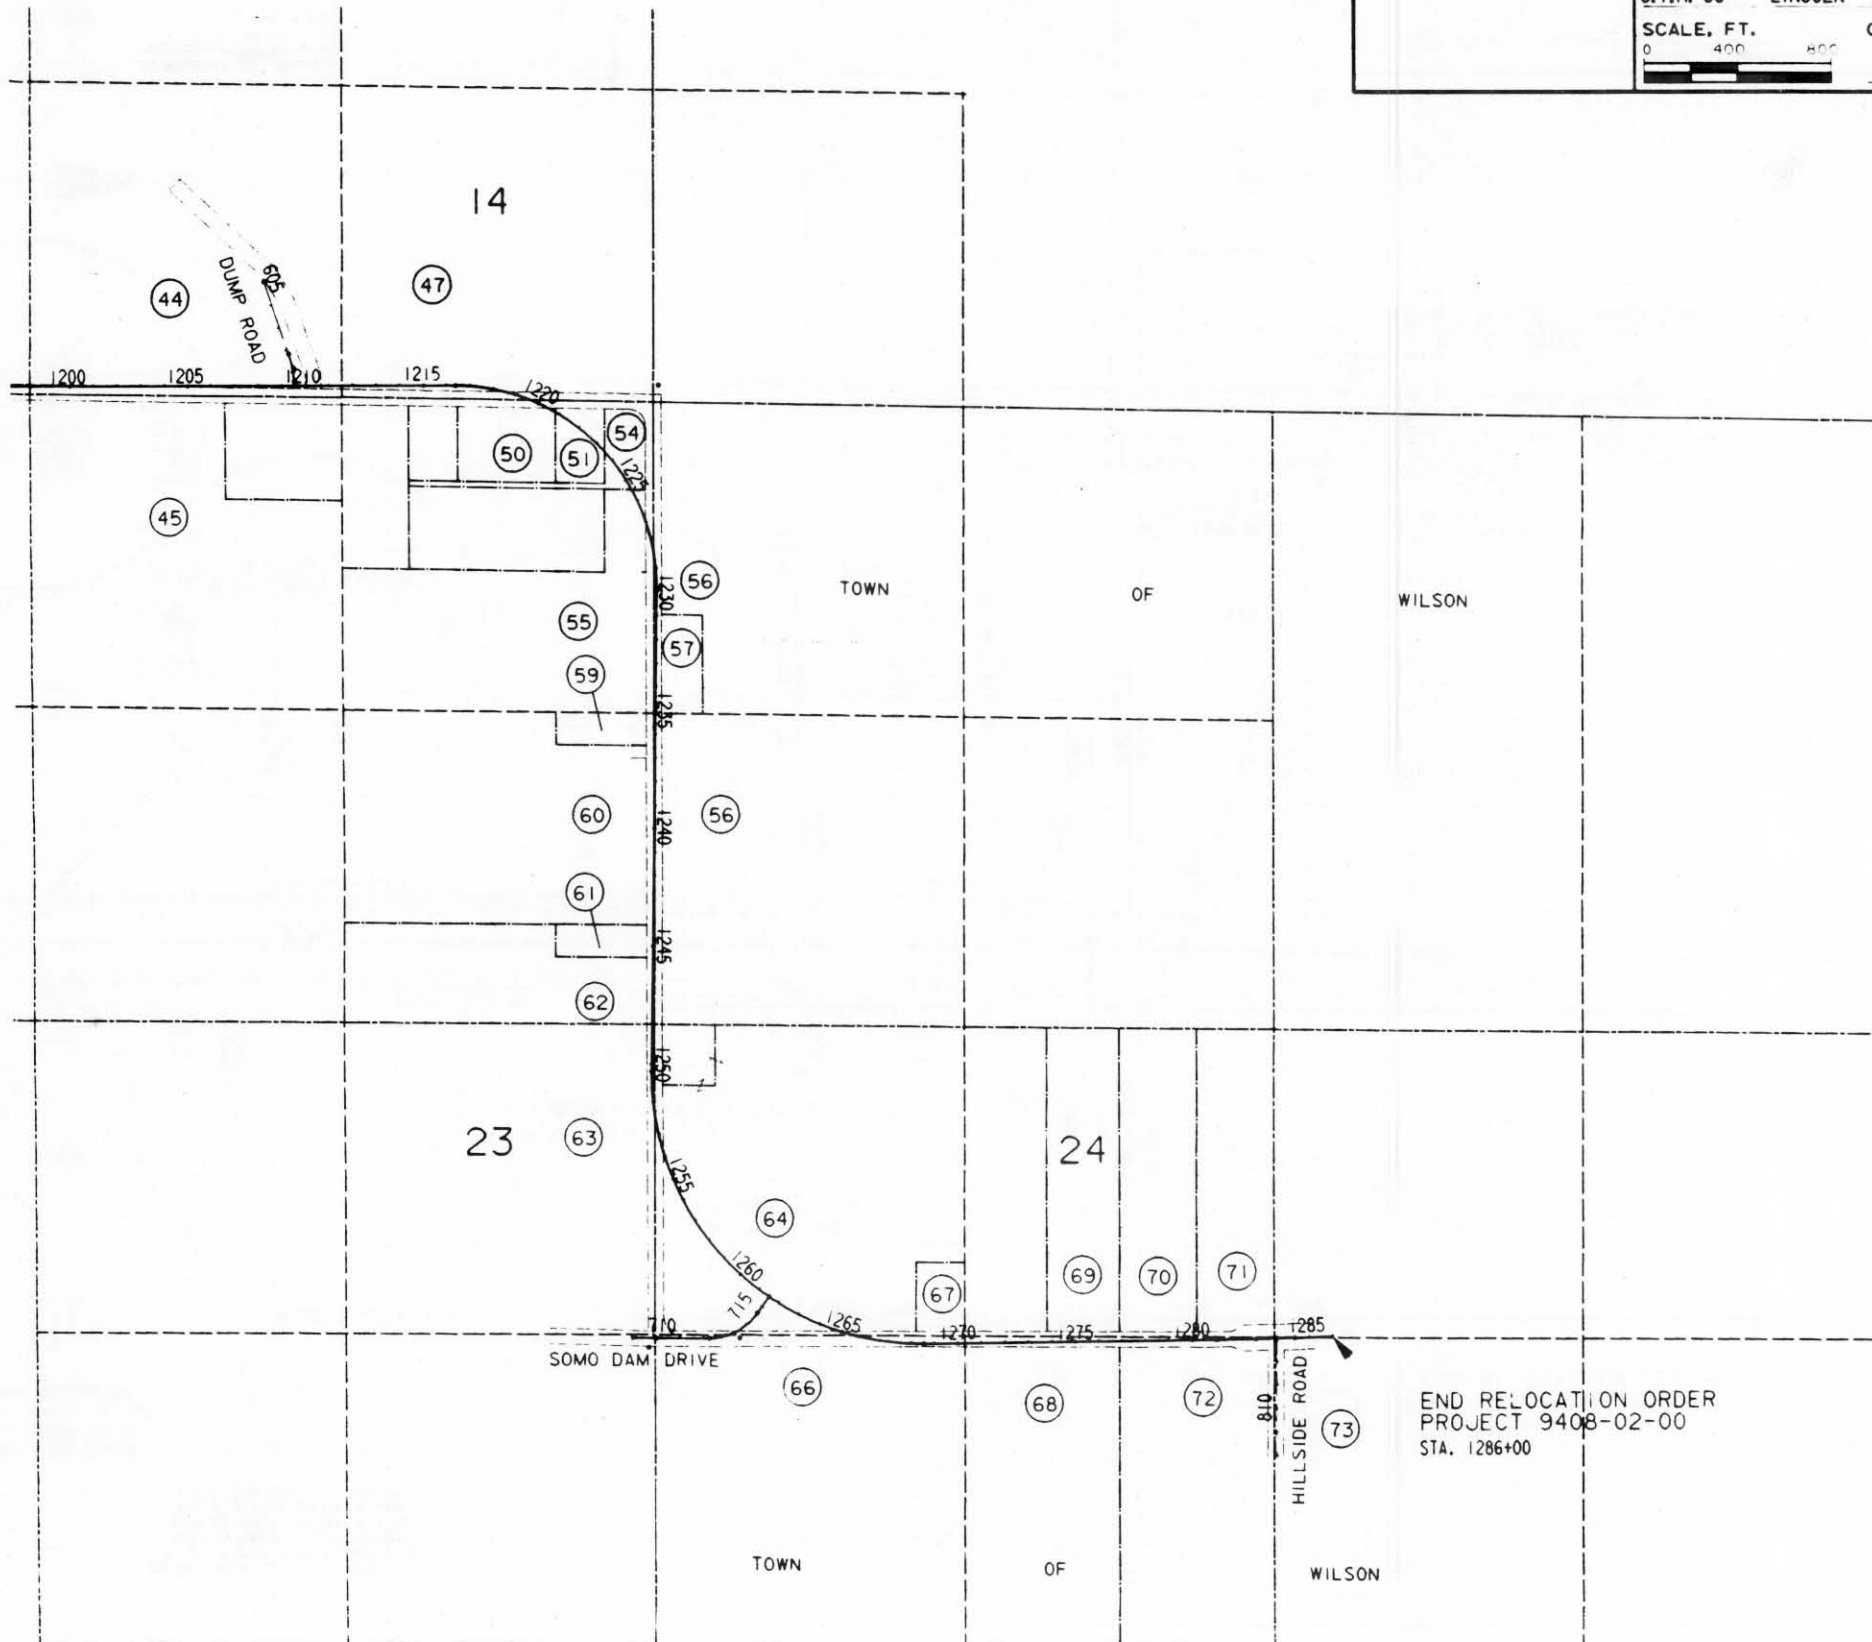

FILE NAME: 1286+00