

REVISION DATE
9/11/90

ROUTE COUNTY DATE
C.T.H. CC LINCOLN

SCALE, FT.
0 100 200

GRID FACTOR

R/W PROJECT NUMBER
9408-02-00


FEDERAL PROJECT NUMBER

9408-02-70


SHEET NUMBER
4.6

4.6

LEVELS ON 42.3 4.5 6.7 8.9 10.1 11.2 13.1 14.1 15.1 16.1 17.1 18.1 19.2 20.1 21.2 22.1 23.2 24.2 25.2 26.2 27.2 28.2 29.3 30.3 31.2 32.3 33.4 34.5 35.6 36.7 37.8 38.9 40.1 41.2 42.3 43.4 44.5 45.6 46.7 47.8 48.9 50.5 52.5 53.5 54.5 55.6 56.5 57.5 58.5 90.6 91.6 2.

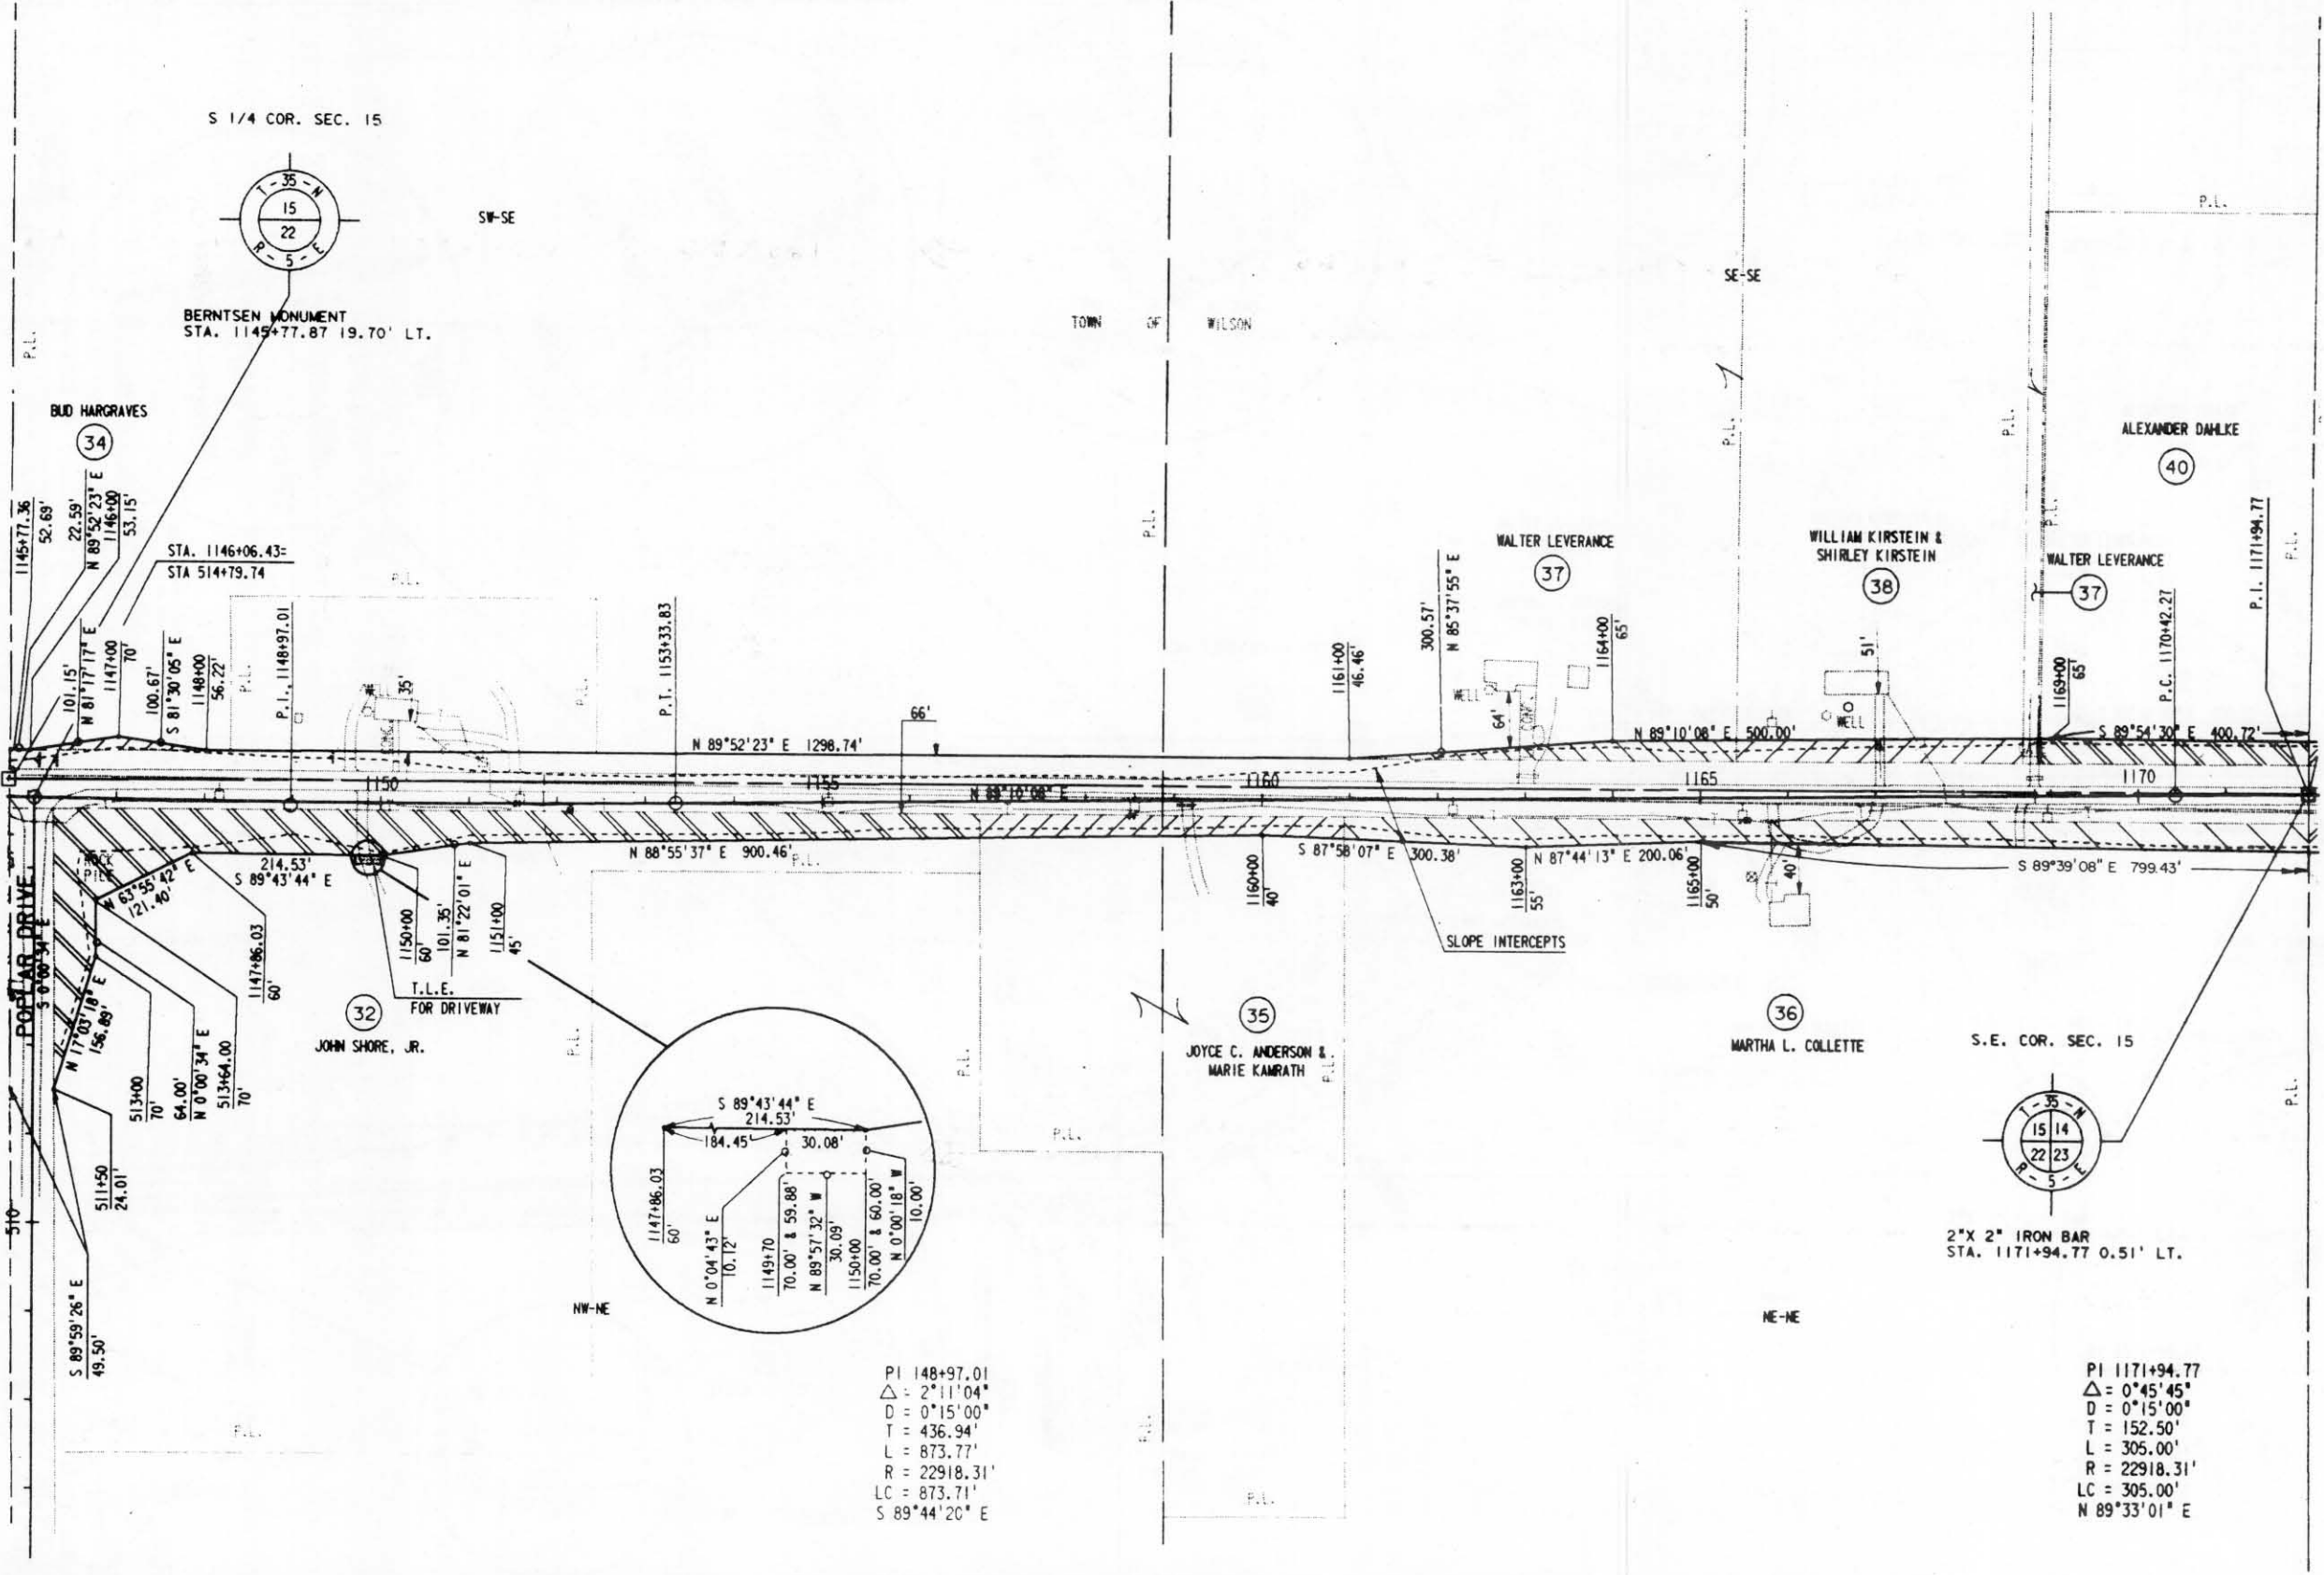


S 1/4 COR. SEC. 15

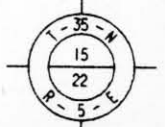

BERNTSEN MONUMENT
STA. 1145+77.87 19.70' LT.

SW-SE

TOWN OF WILSON

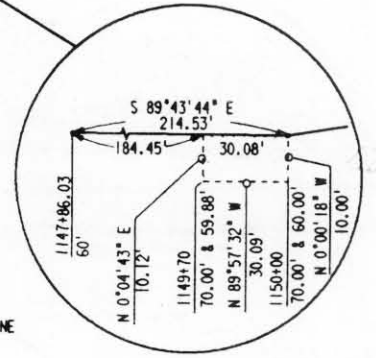

PI 148+97.01
 $\Delta = 2^{\circ}11'04''$
 $D = 0^{\circ}15'00''$
 $T = 436.94'$
 $L = 873.77'$
 $R = 22918.31'$
 $LC = 873.71'$
 $S 89^{\circ}44'20'' E$

S.E. COR. SEC. 15



2" X 2" IRON BAR
STA. 1171+94.77 0.51' LT.

PI 1171+94.77
 $\Delta = 0^{\circ}45'45''$
 $D = 0^{\circ}15'00''$
 $T = 152.50'$
 $L = 305.00'$
 $R = 22918.31'$
 $LC = 305.00'$
 $N 89^{\circ}33'01'' E$