


REVISION DATE 9/11/90	ROUTE C.T.H. CC	COUNTY LINCOLN	DATE	R/W PROJECT NUMBER 9408-02-00	SHEET NUMBER 4.5
	SCALE, FT. 0 100 200	GRID FACTOR		FEDERAL PROJECT NUMBER 9408-02-70	4.5

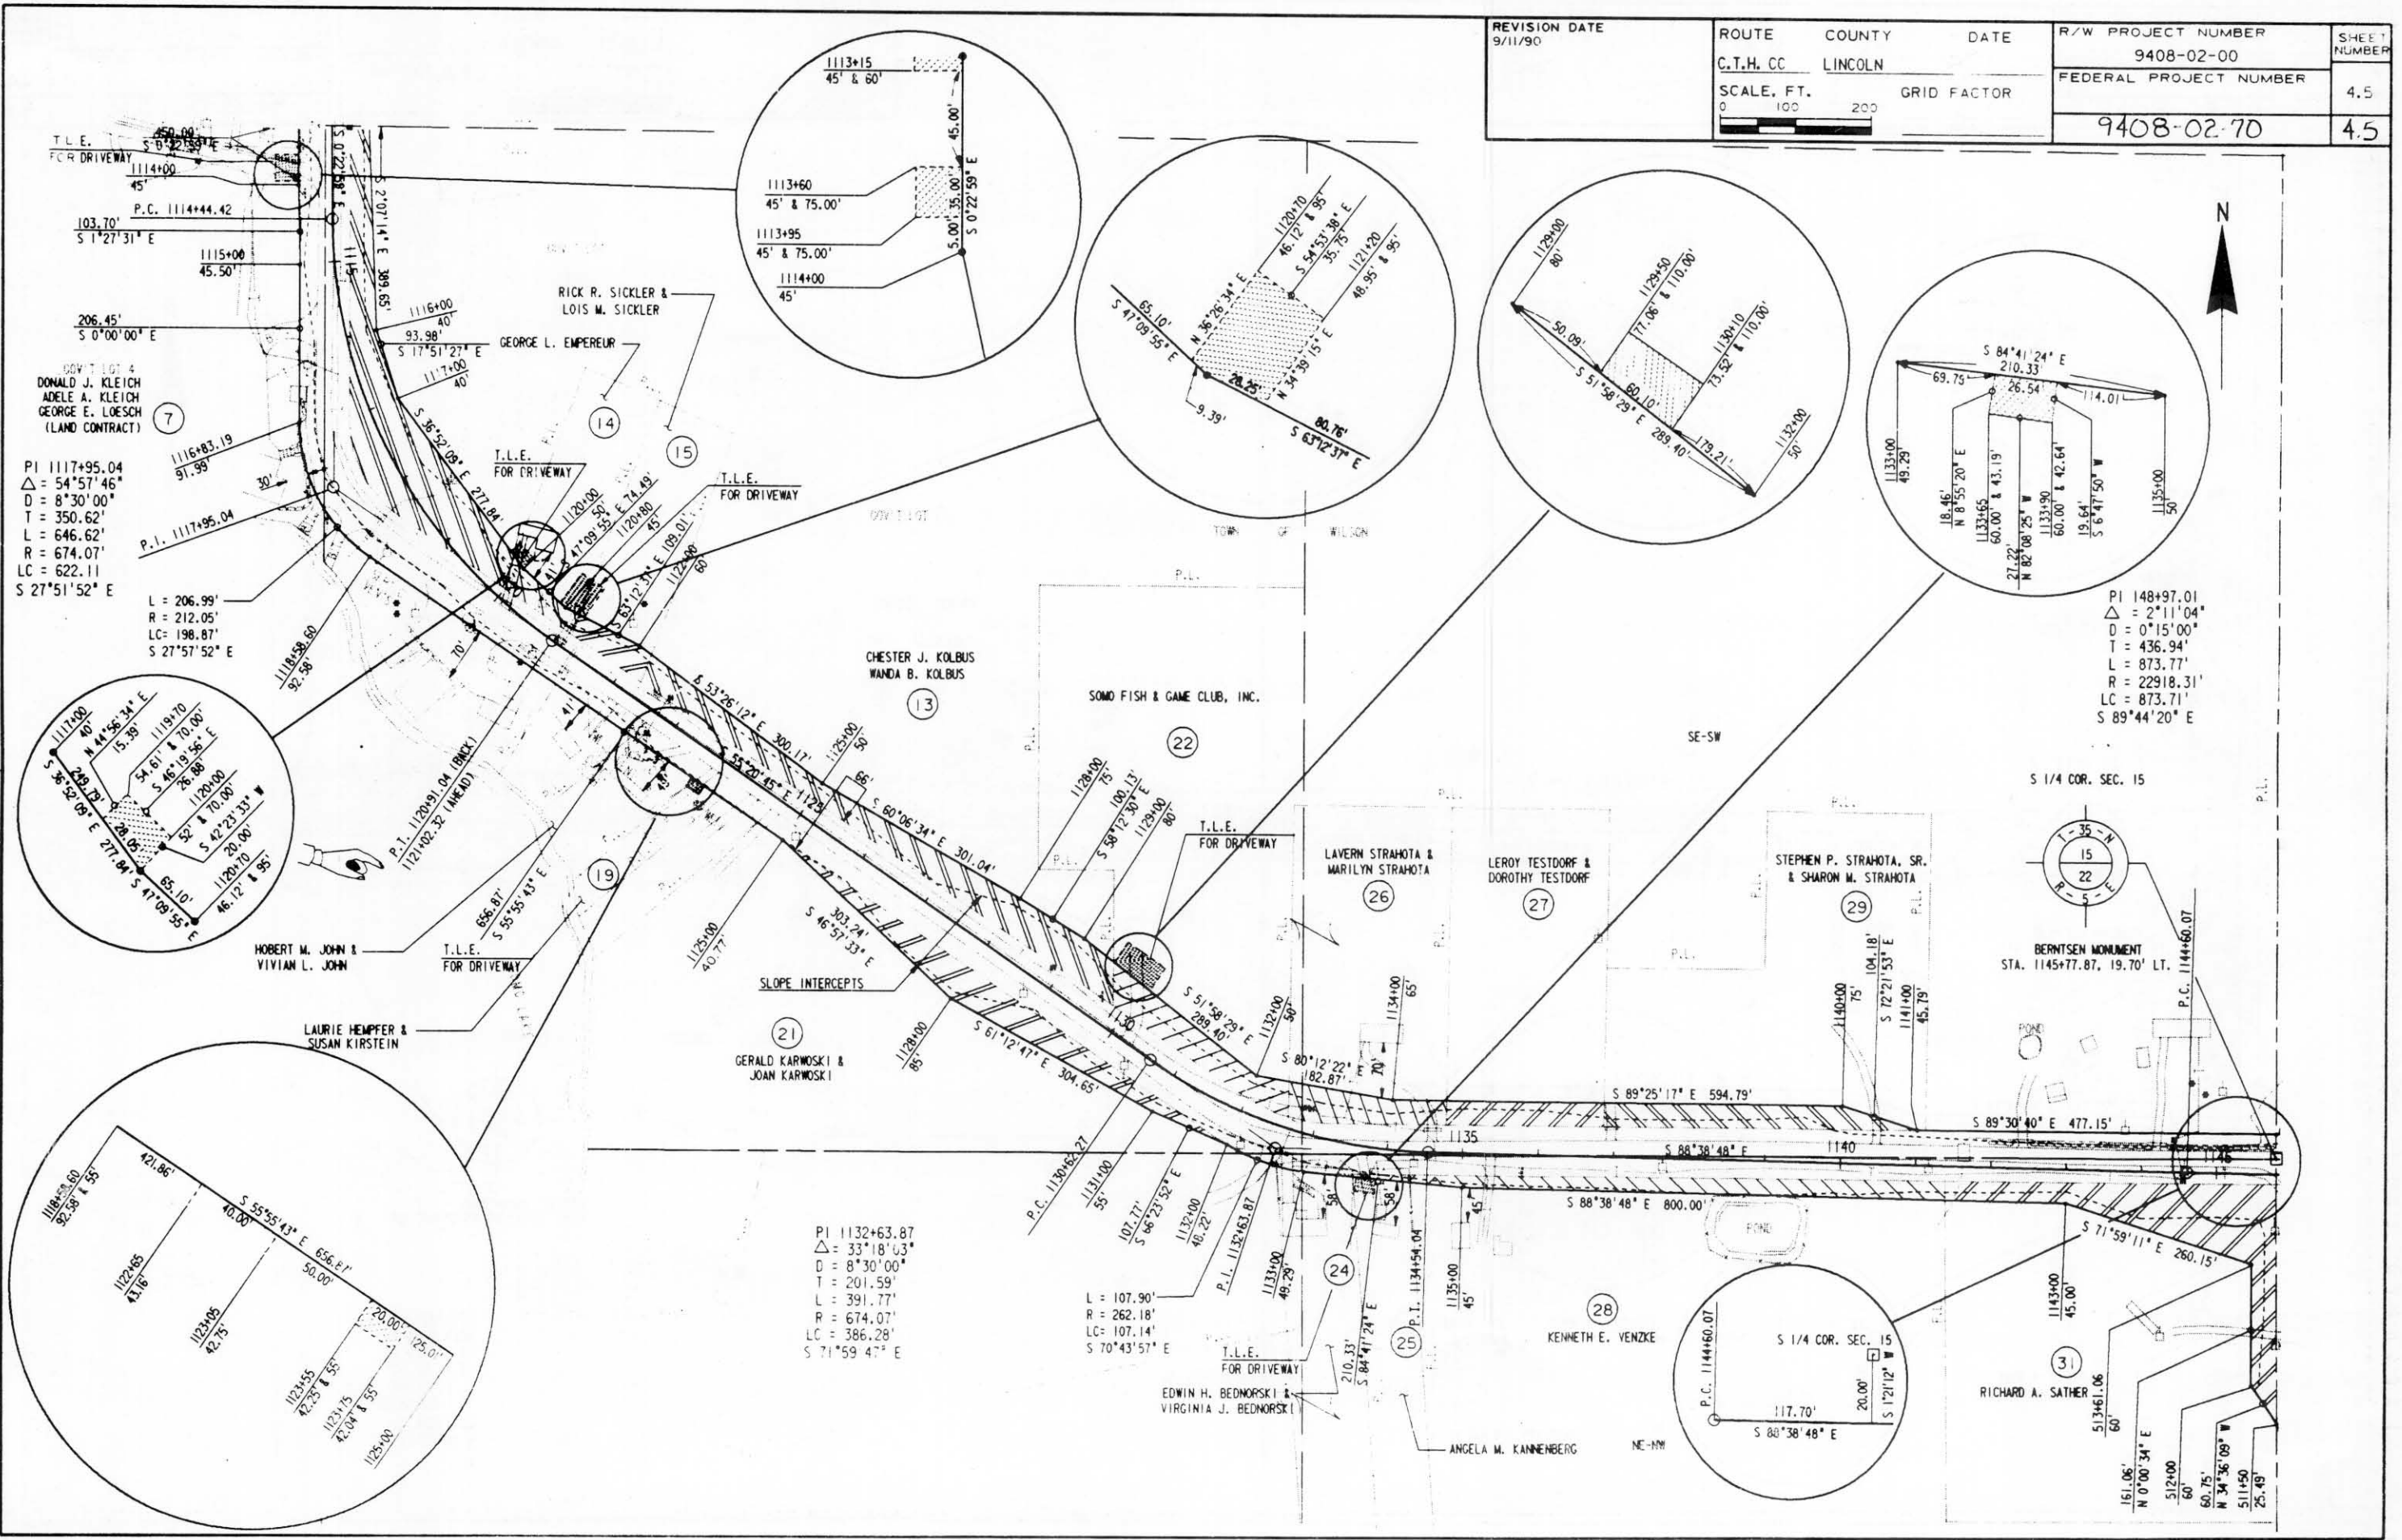

PI 1117+95.04
 $\Delta = 54^{\circ}57'46''$
 $D = 8^{\circ}30'00''$
 $T = 350.62'$
 $L = 646.62'$
 $R = 674.07'$
 $LC = 622.11'$
 $S 27^{\circ}51'52'' E$

PI 148+97.01
 $\Delta = 2^{\circ}11'04''$
 $D = 0^{\circ}15'00''$
 $T = 436.94'$
 $L = 873.77'$
 $R = 22918.31'$
 $LC = 873.71'$
 $S 89^{\circ}44'20'' E$

PI 1132+63.87
 $\Delta = 33^{\circ}18'03''$
 $D = 8^{\circ}30'00''$
 $T = 201.59'$
 $L = 391.77'$
 $R = 674.07'$
 $LC = 386.28'$
 $S 71^{\circ}59'47'' E$

L = 107.90'
R = 262.18'
LC = 107.14'
S 70^{\circ}43'57'' E

P.C. 1144+60.07
117.70'
S 88^{\circ}38'48'' E

