
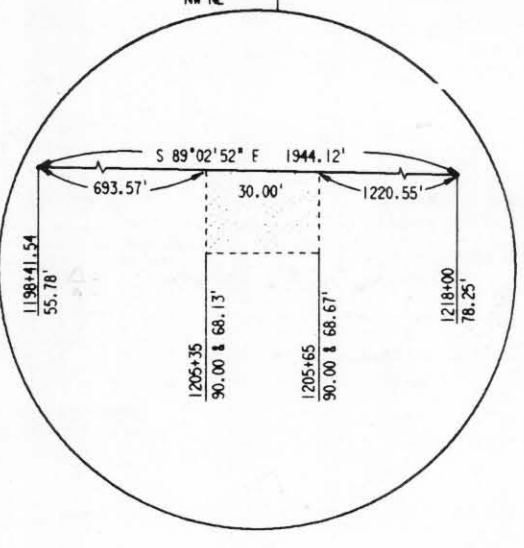


REVISION DATE 9/11/90	ROUTE C.T.H. CC	COUNTY LINCOLN	DATE	R/W PROJECT NUMBER 9408-02-00	SHEET NUMBER 4.8
	SCALE, FT. 0 100 200	GRID FACTOR		FEDERAL PROJECT NUMBER 9408-02-70	4.8

PI 601+20.96  
 $\Delta = 14^\circ 47' 05''$   
 $D = 12^\circ 30' 00''$   
 $T = 59.47'$   
 $L = 118.28'$   
 $R = 458.37'$   
 $LC = 117.95'$   
 $N 11^\circ 27' 07'' W$

TIM MICHAEL & CYNTHIA M. FITZGERALD  
 (47) SE-SE

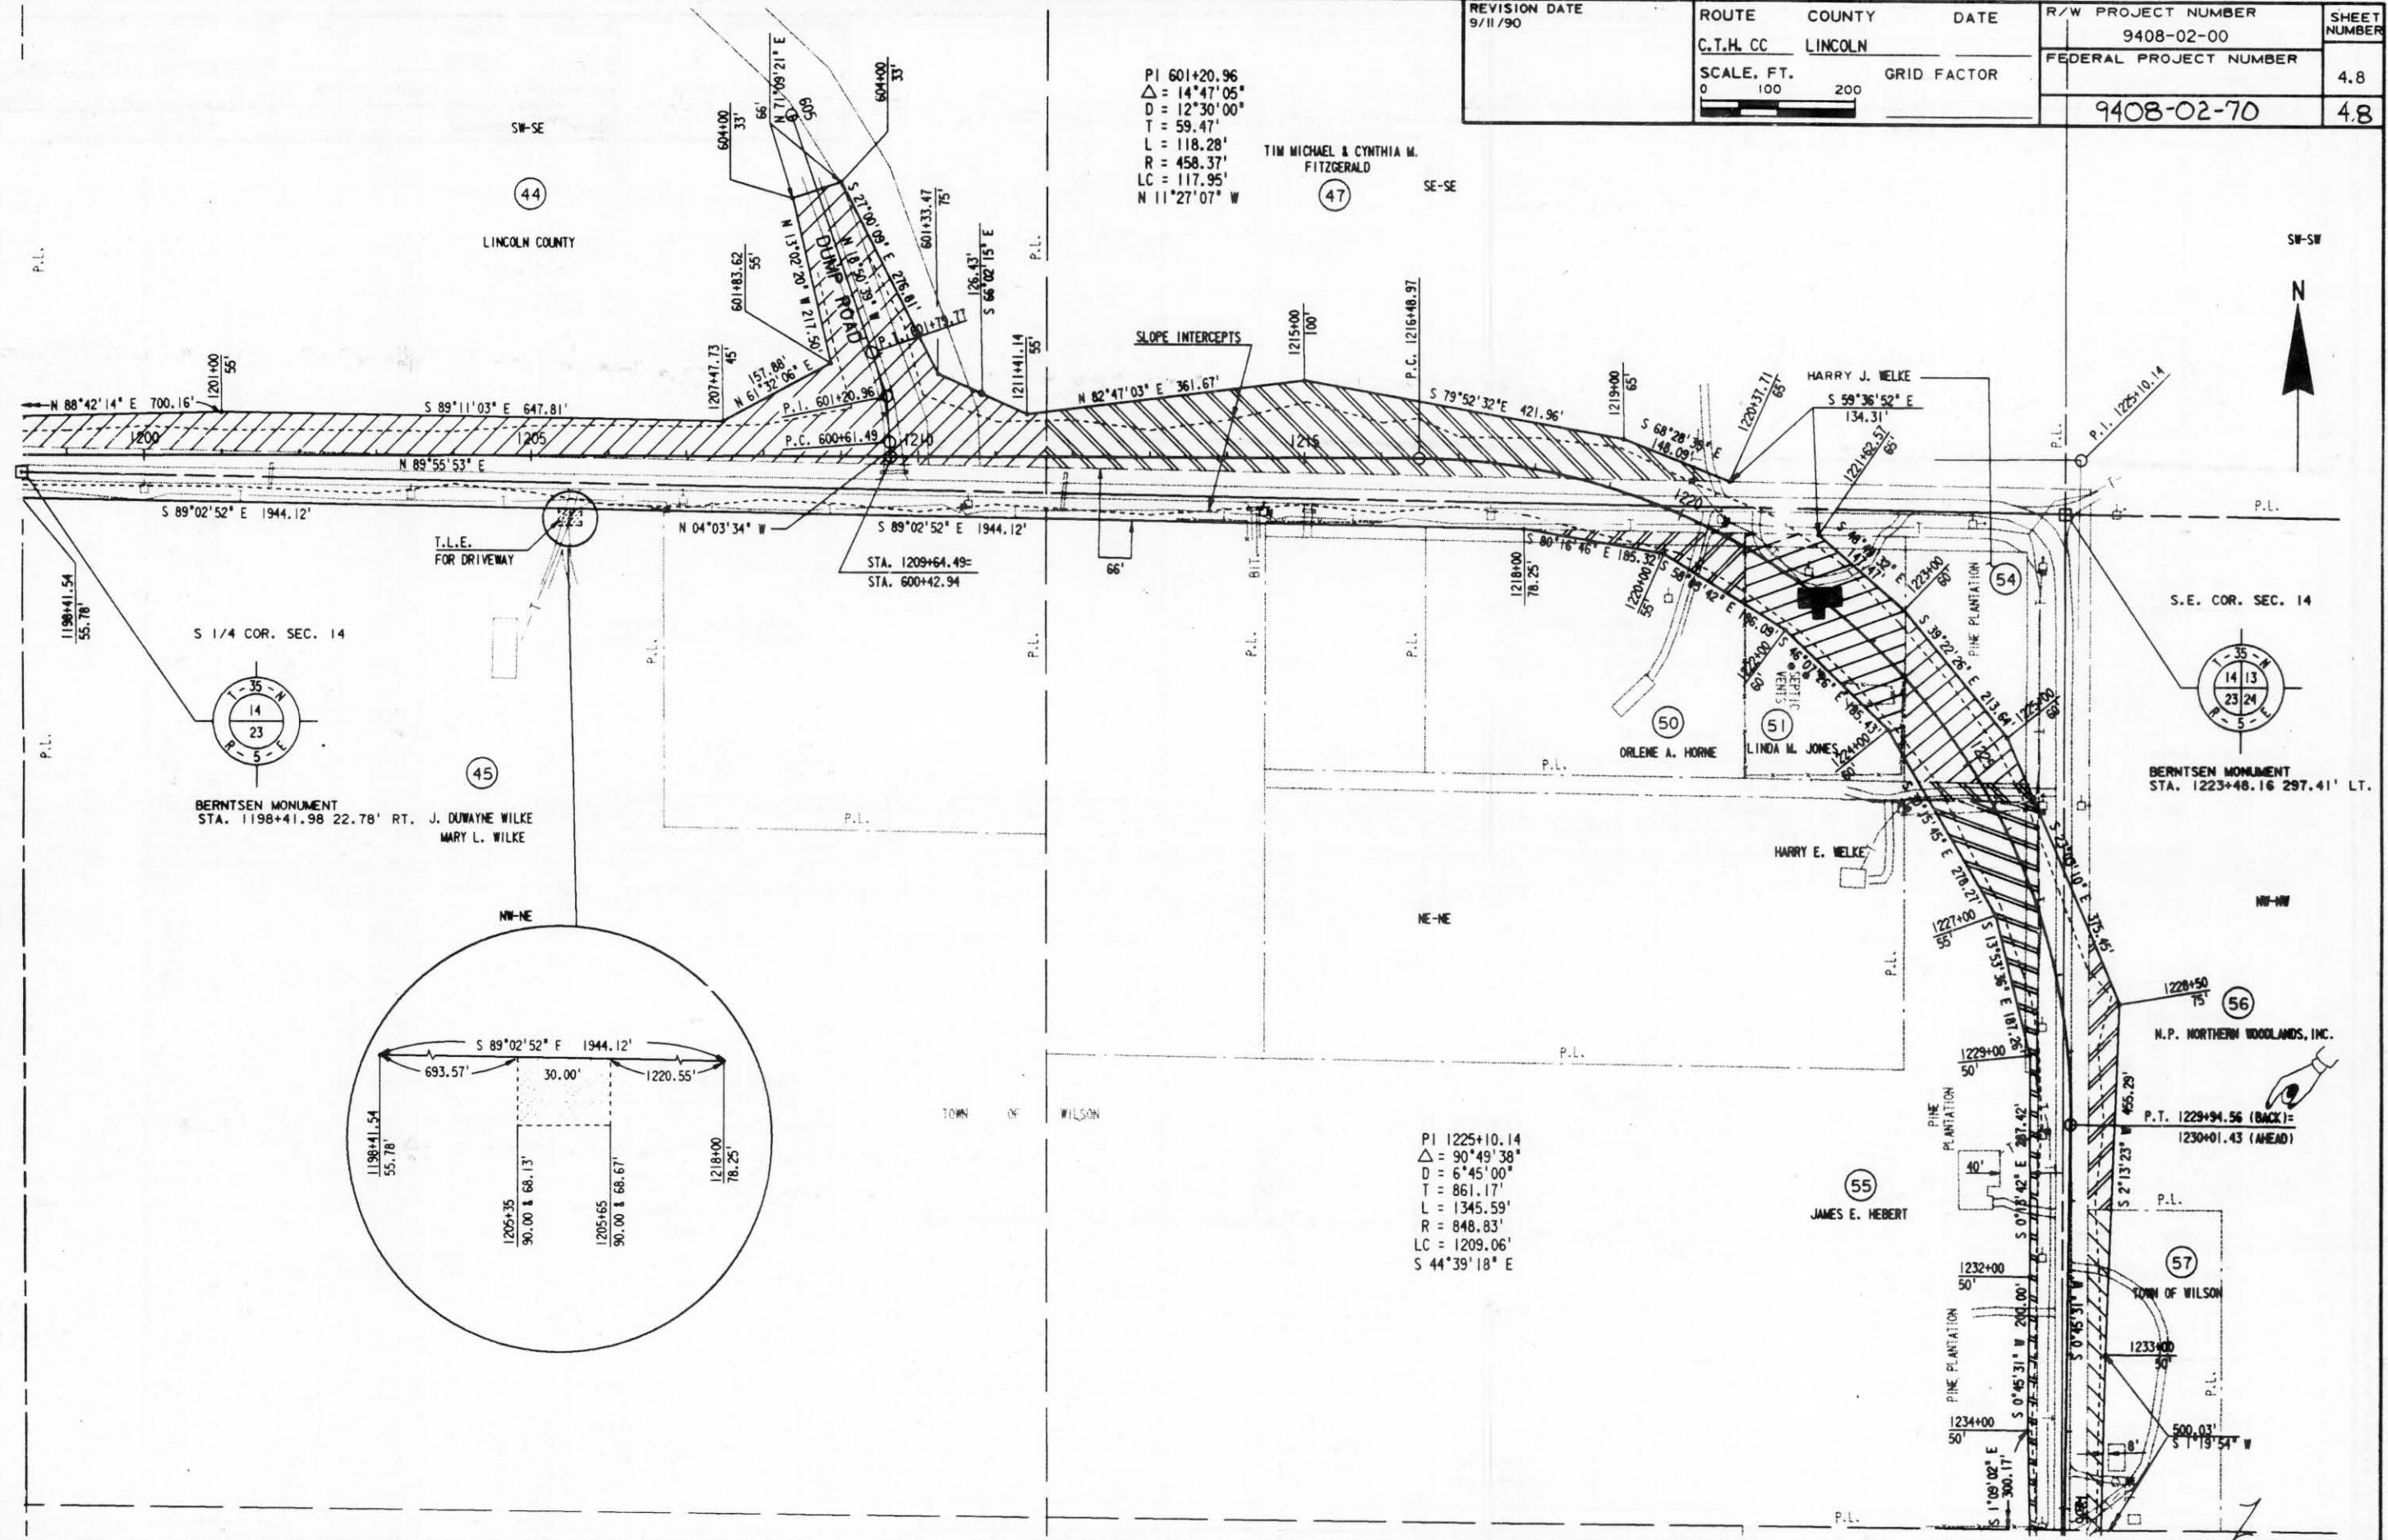

LEVELS ON =