
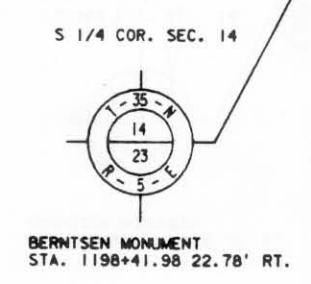
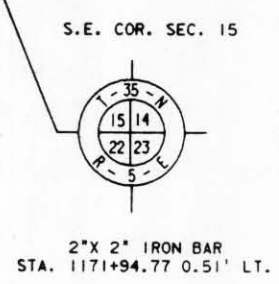


|                          |                         |                   |      |                                      |                     |
|--------------------------|-------------------------|-------------------|------|--------------------------------------|---------------------|
| REVISION DATE<br>9/11/90 | ROUTE<br>C.T.H. CC      | COUNTY<br>LINCOLN | DATE | R/W PROJECT NUMBER<br>9408-02-00     | SHEET NUMBER<br>4.7 |
|                          | SCALE, FT.<br>0 100 200 | GRID FACTOR       |      | FEDERAL PROJECT NUMBER<br>9408-02-70 | 4.7                 |

LEVELS ON 42.3 4.5 6.7 8.9 10.1 11.2 13.1 14.1 15 16 17 62.

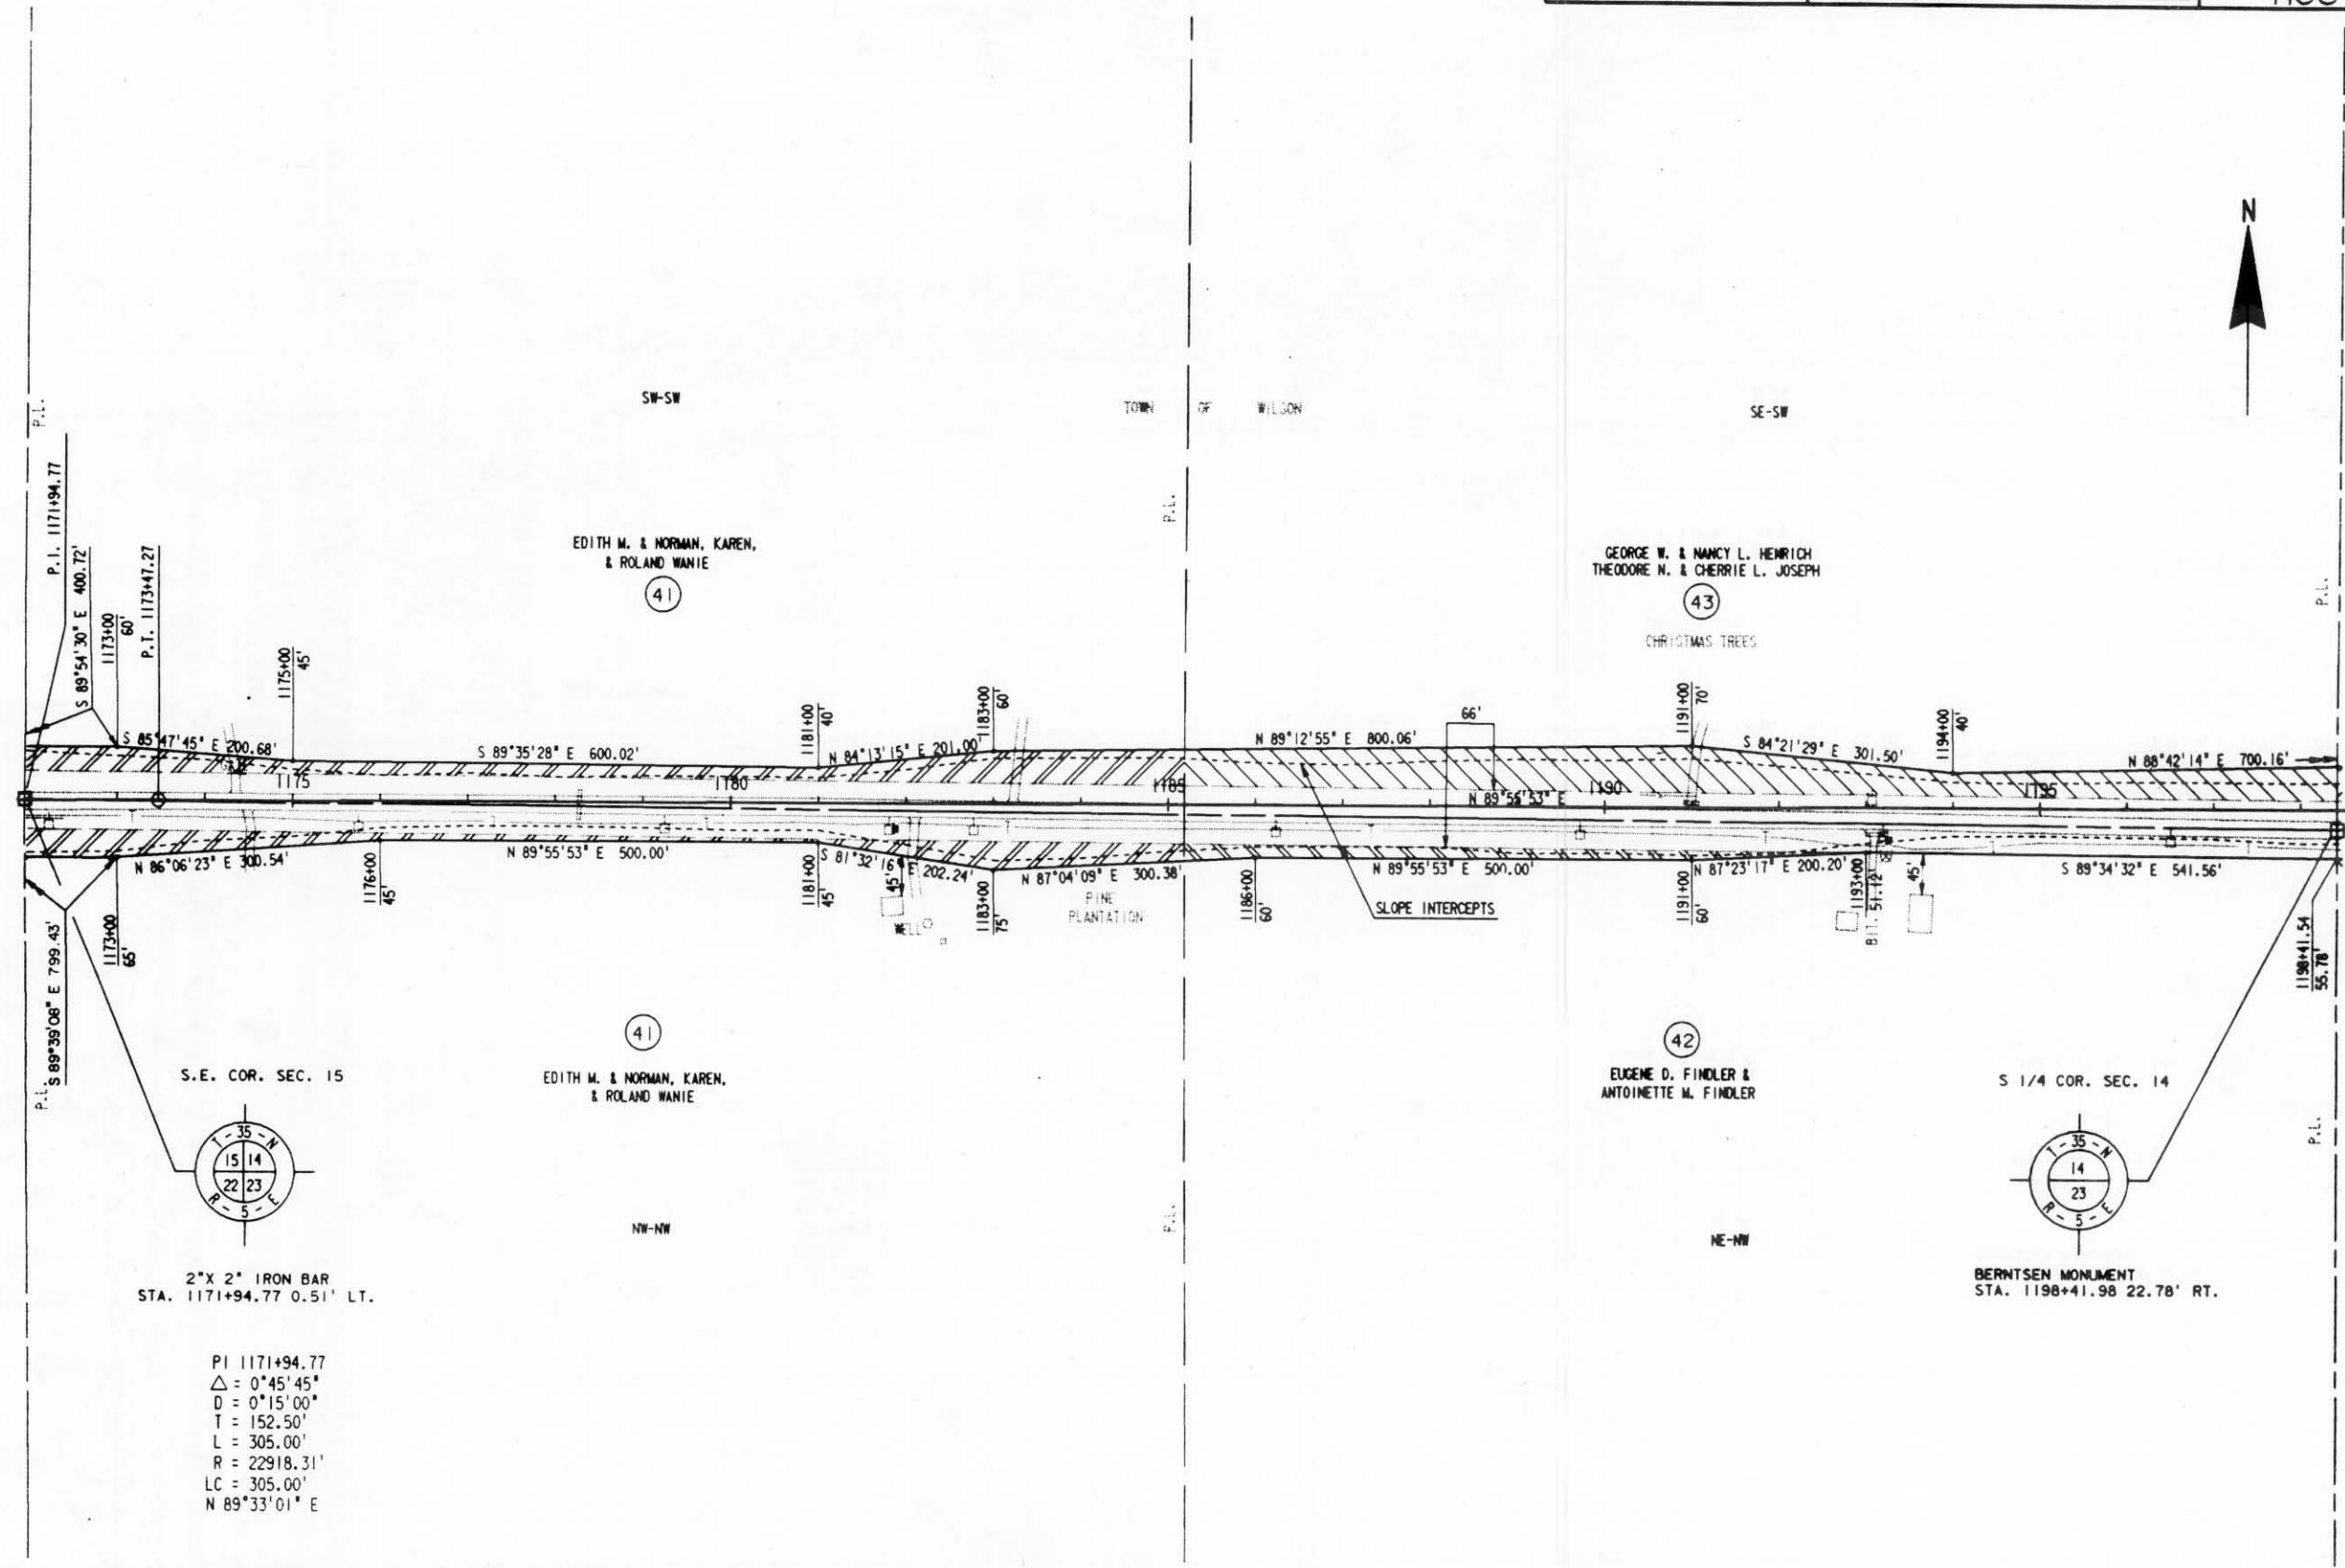

PI 1171+94.77  
 $\Delta = 0^{\circ}45'45''$   
 $D = 0^{\circ}15'00''$   
 $T = 152.50'$   
 $L = 305.00'$   
 $R = 22918.31'$   
 $LC = 305.00'$   
 $N 89^{\circ}33'01'' E$