


REVISION DATE  
9/11/90

ROUTE COUNTY DATE  
C.T.H. CC LINCOLN  
SCALE, FT. GRID FACTOR  
0 100 200

R/W PROJECT NUMBER  
9408-02-00  
FEDERAL PROJECT NUMBER  
9408-02-70  
SHEET NUMBER  
4.10

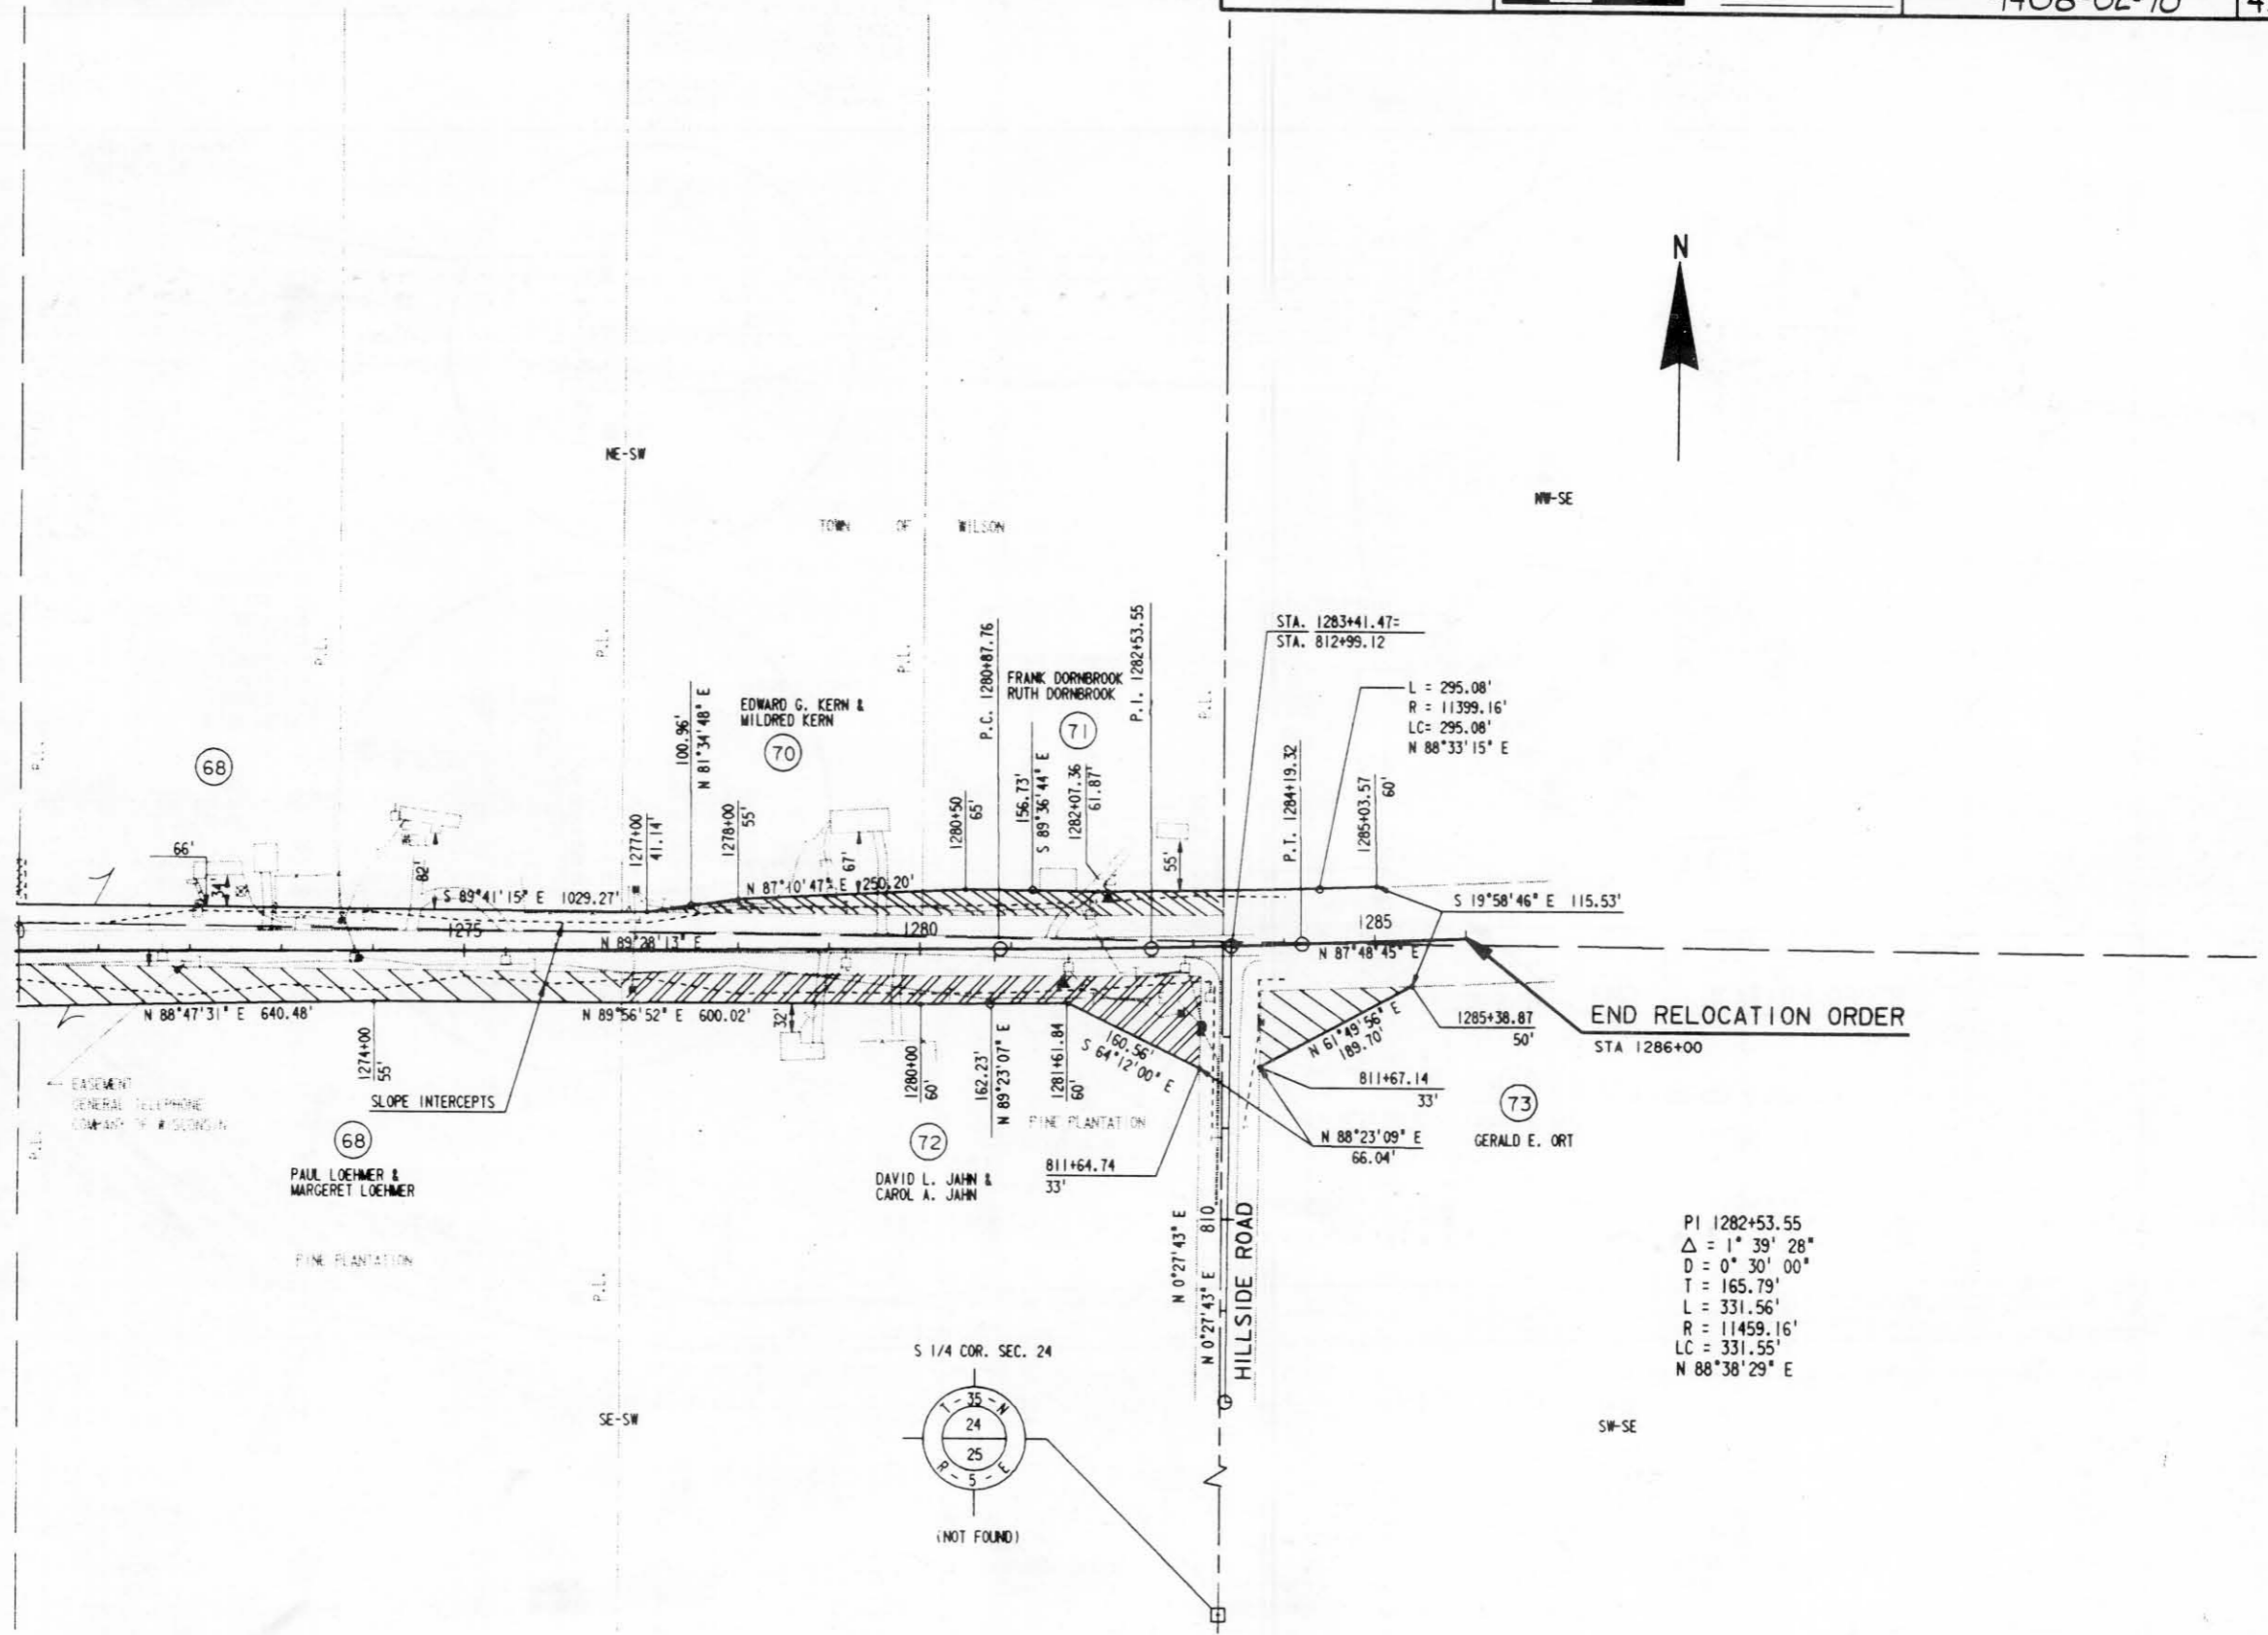

PI 1282+53.55  
 $\Delta = 1^{\circ} 39' 28''$   
 $D = 0^{\circ} 30' 00''$   
 $T = 165.79'$   
 $L = 331.56'$   
 $R = 11459.16'$   
 $LC = 331.55'$   
 $N 88^{\circ} 38' 29'' E$

59.

LEVELS ON =