
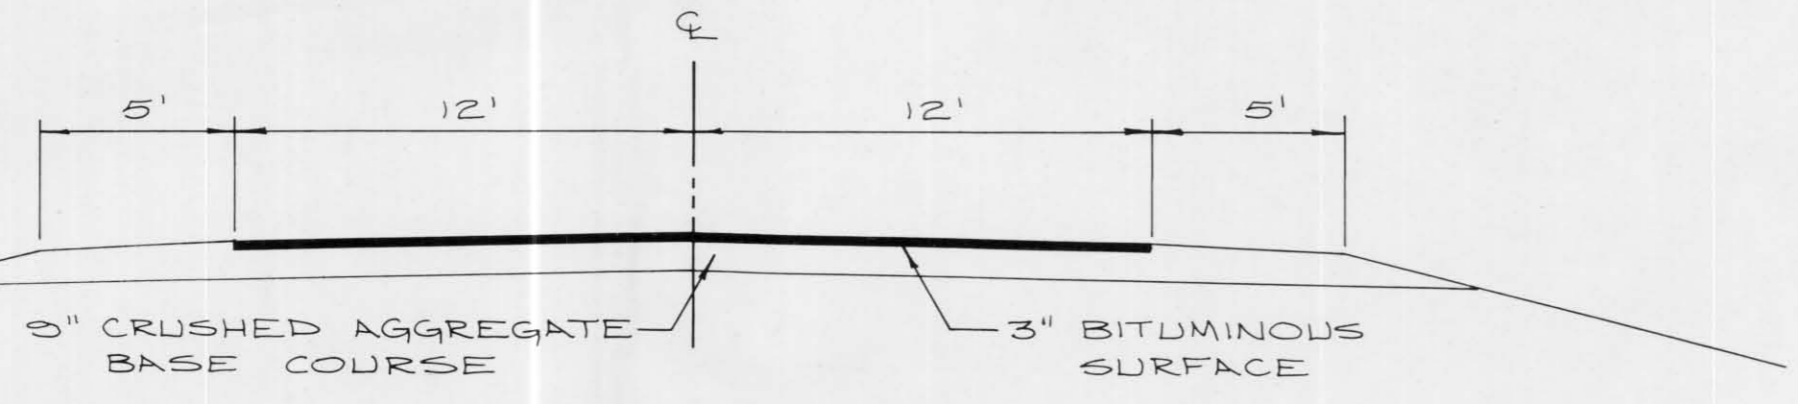


TYPICAL SECTION OF THE EXISTING C.T.H. "CC" R.R. CROSSING

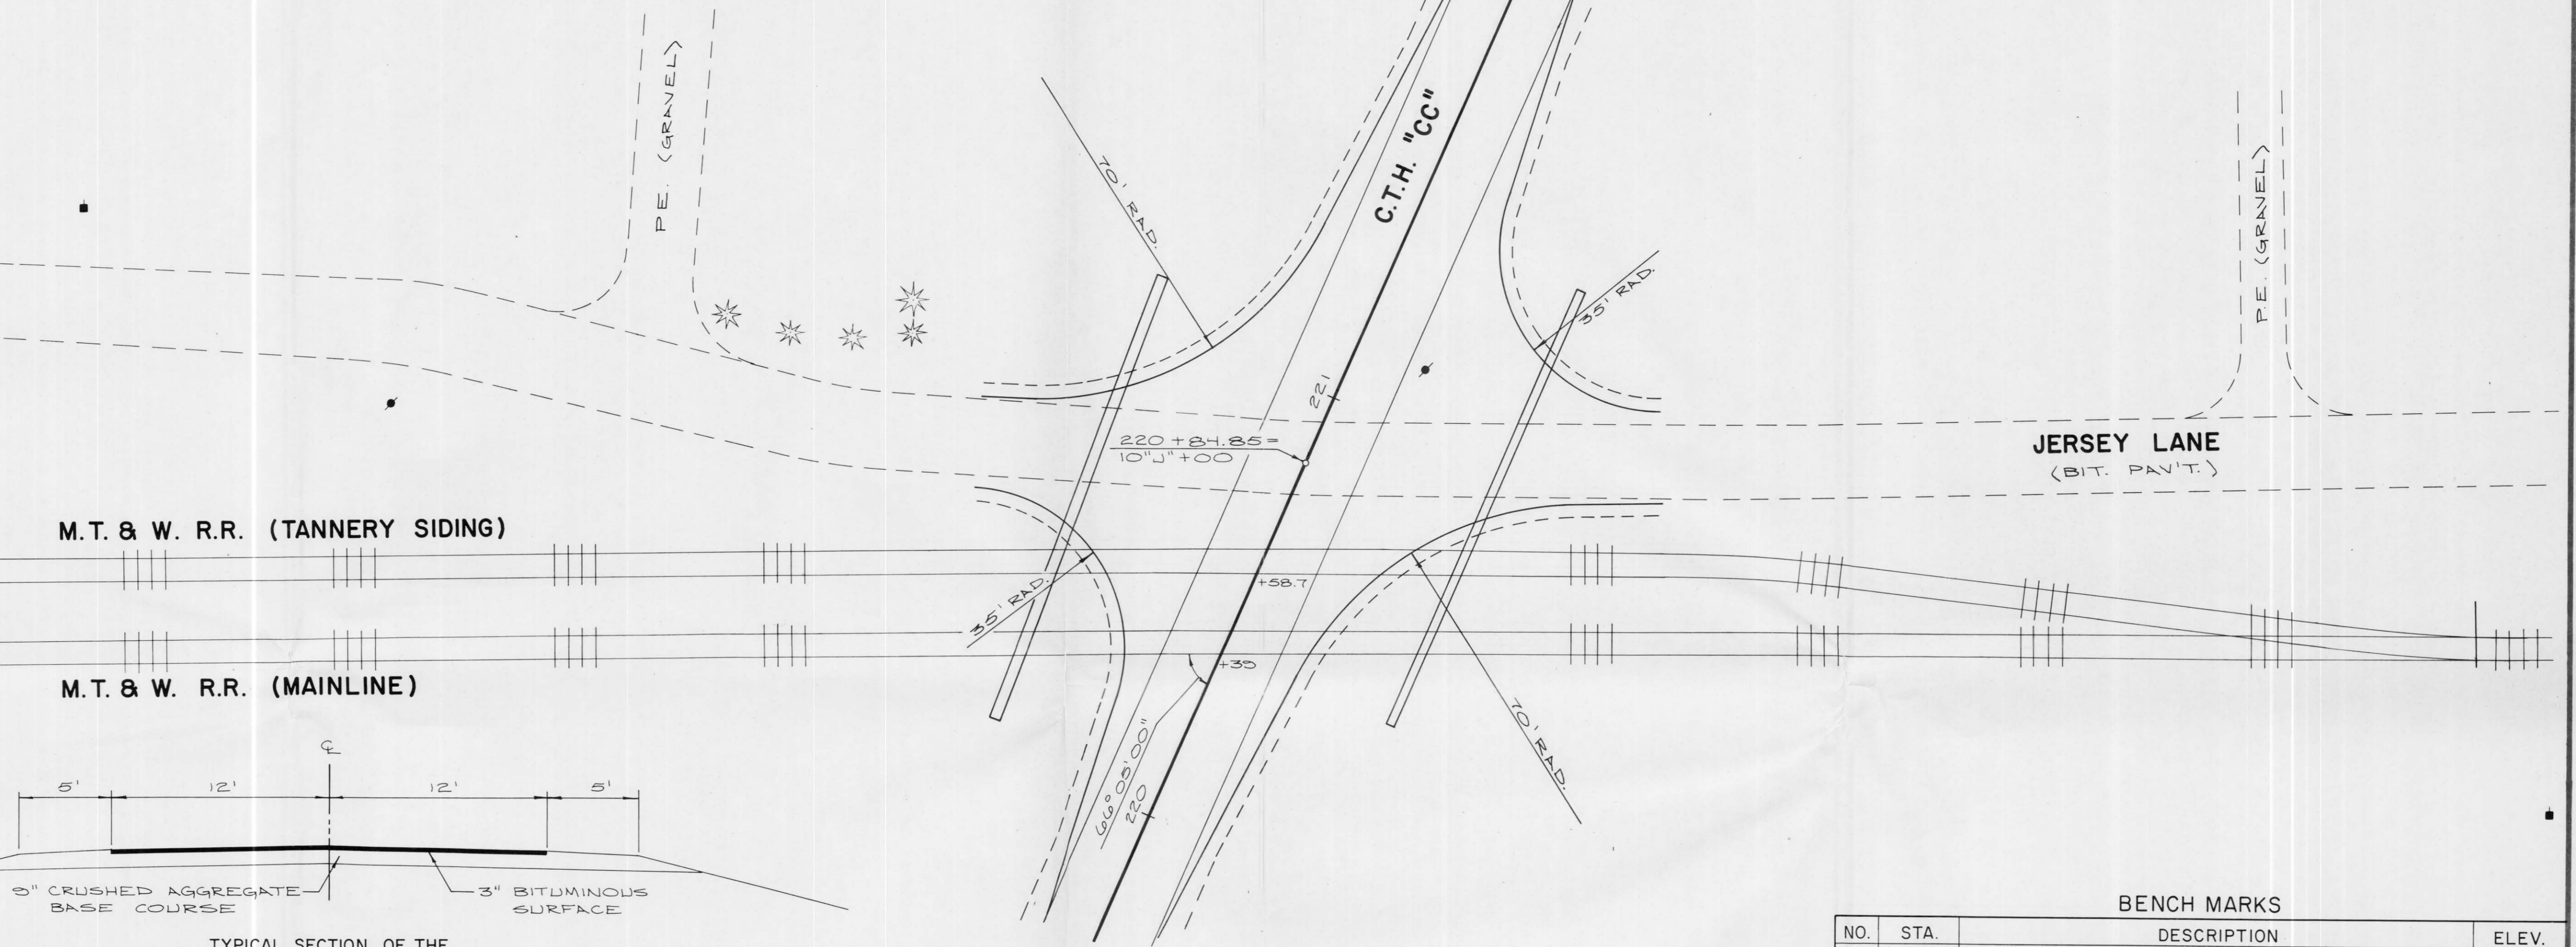

TYPICAL SECTION OF THE PROPOSED C.T.H. "CC" R.R. CROSSING

BENCH MARKS

NO.	STA.	DESCRIPTION	ELEV.
6	220+20	P.K. NAIL IN 16" JACK PINE	100' RT. 1453.11
7	223+15	P.K. NAIL IN 6" MAPLE	85' RT. 1444.97

