



REVISION DATE 9/7/2001 NO CHANGE 12/10/2001 NO CHANGE 1/9/2002 NO CHANGE	ROUTE CTH CC	COUNTY LINCOLN	DATE 5/25/01	R/W PROJECT NUMBER	SHEET NUMBER 4.3
	SCALE IN FEET 0 250 500			FEDERAL PROJECT NUMBER	
				WisDOT ID: 9408-03-70	

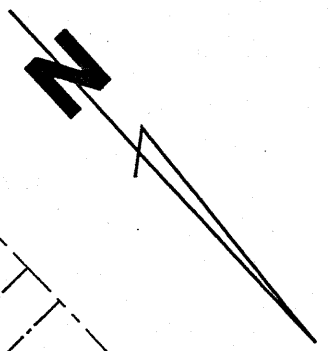

BEGIN RELOCATION PROJECT

LEVELS 0N1, 2, 3, 4, 5, 6, 7, 8, 9, 10, 11, 12, 13, 14, 15, 16, 17, 18, 19, 20, 21, 22, 23, 24, 25, 26, 27, 28, 29, 30, 31, 32, 33, 34, 35, 36, 37, 38, 39, 40, 41, 42, 43, 44, 45, 46, 47, 48, 49, 50, 51, 52, 53, 54, 55, 56, 57, 58, 59, 60, 61, 62, 63

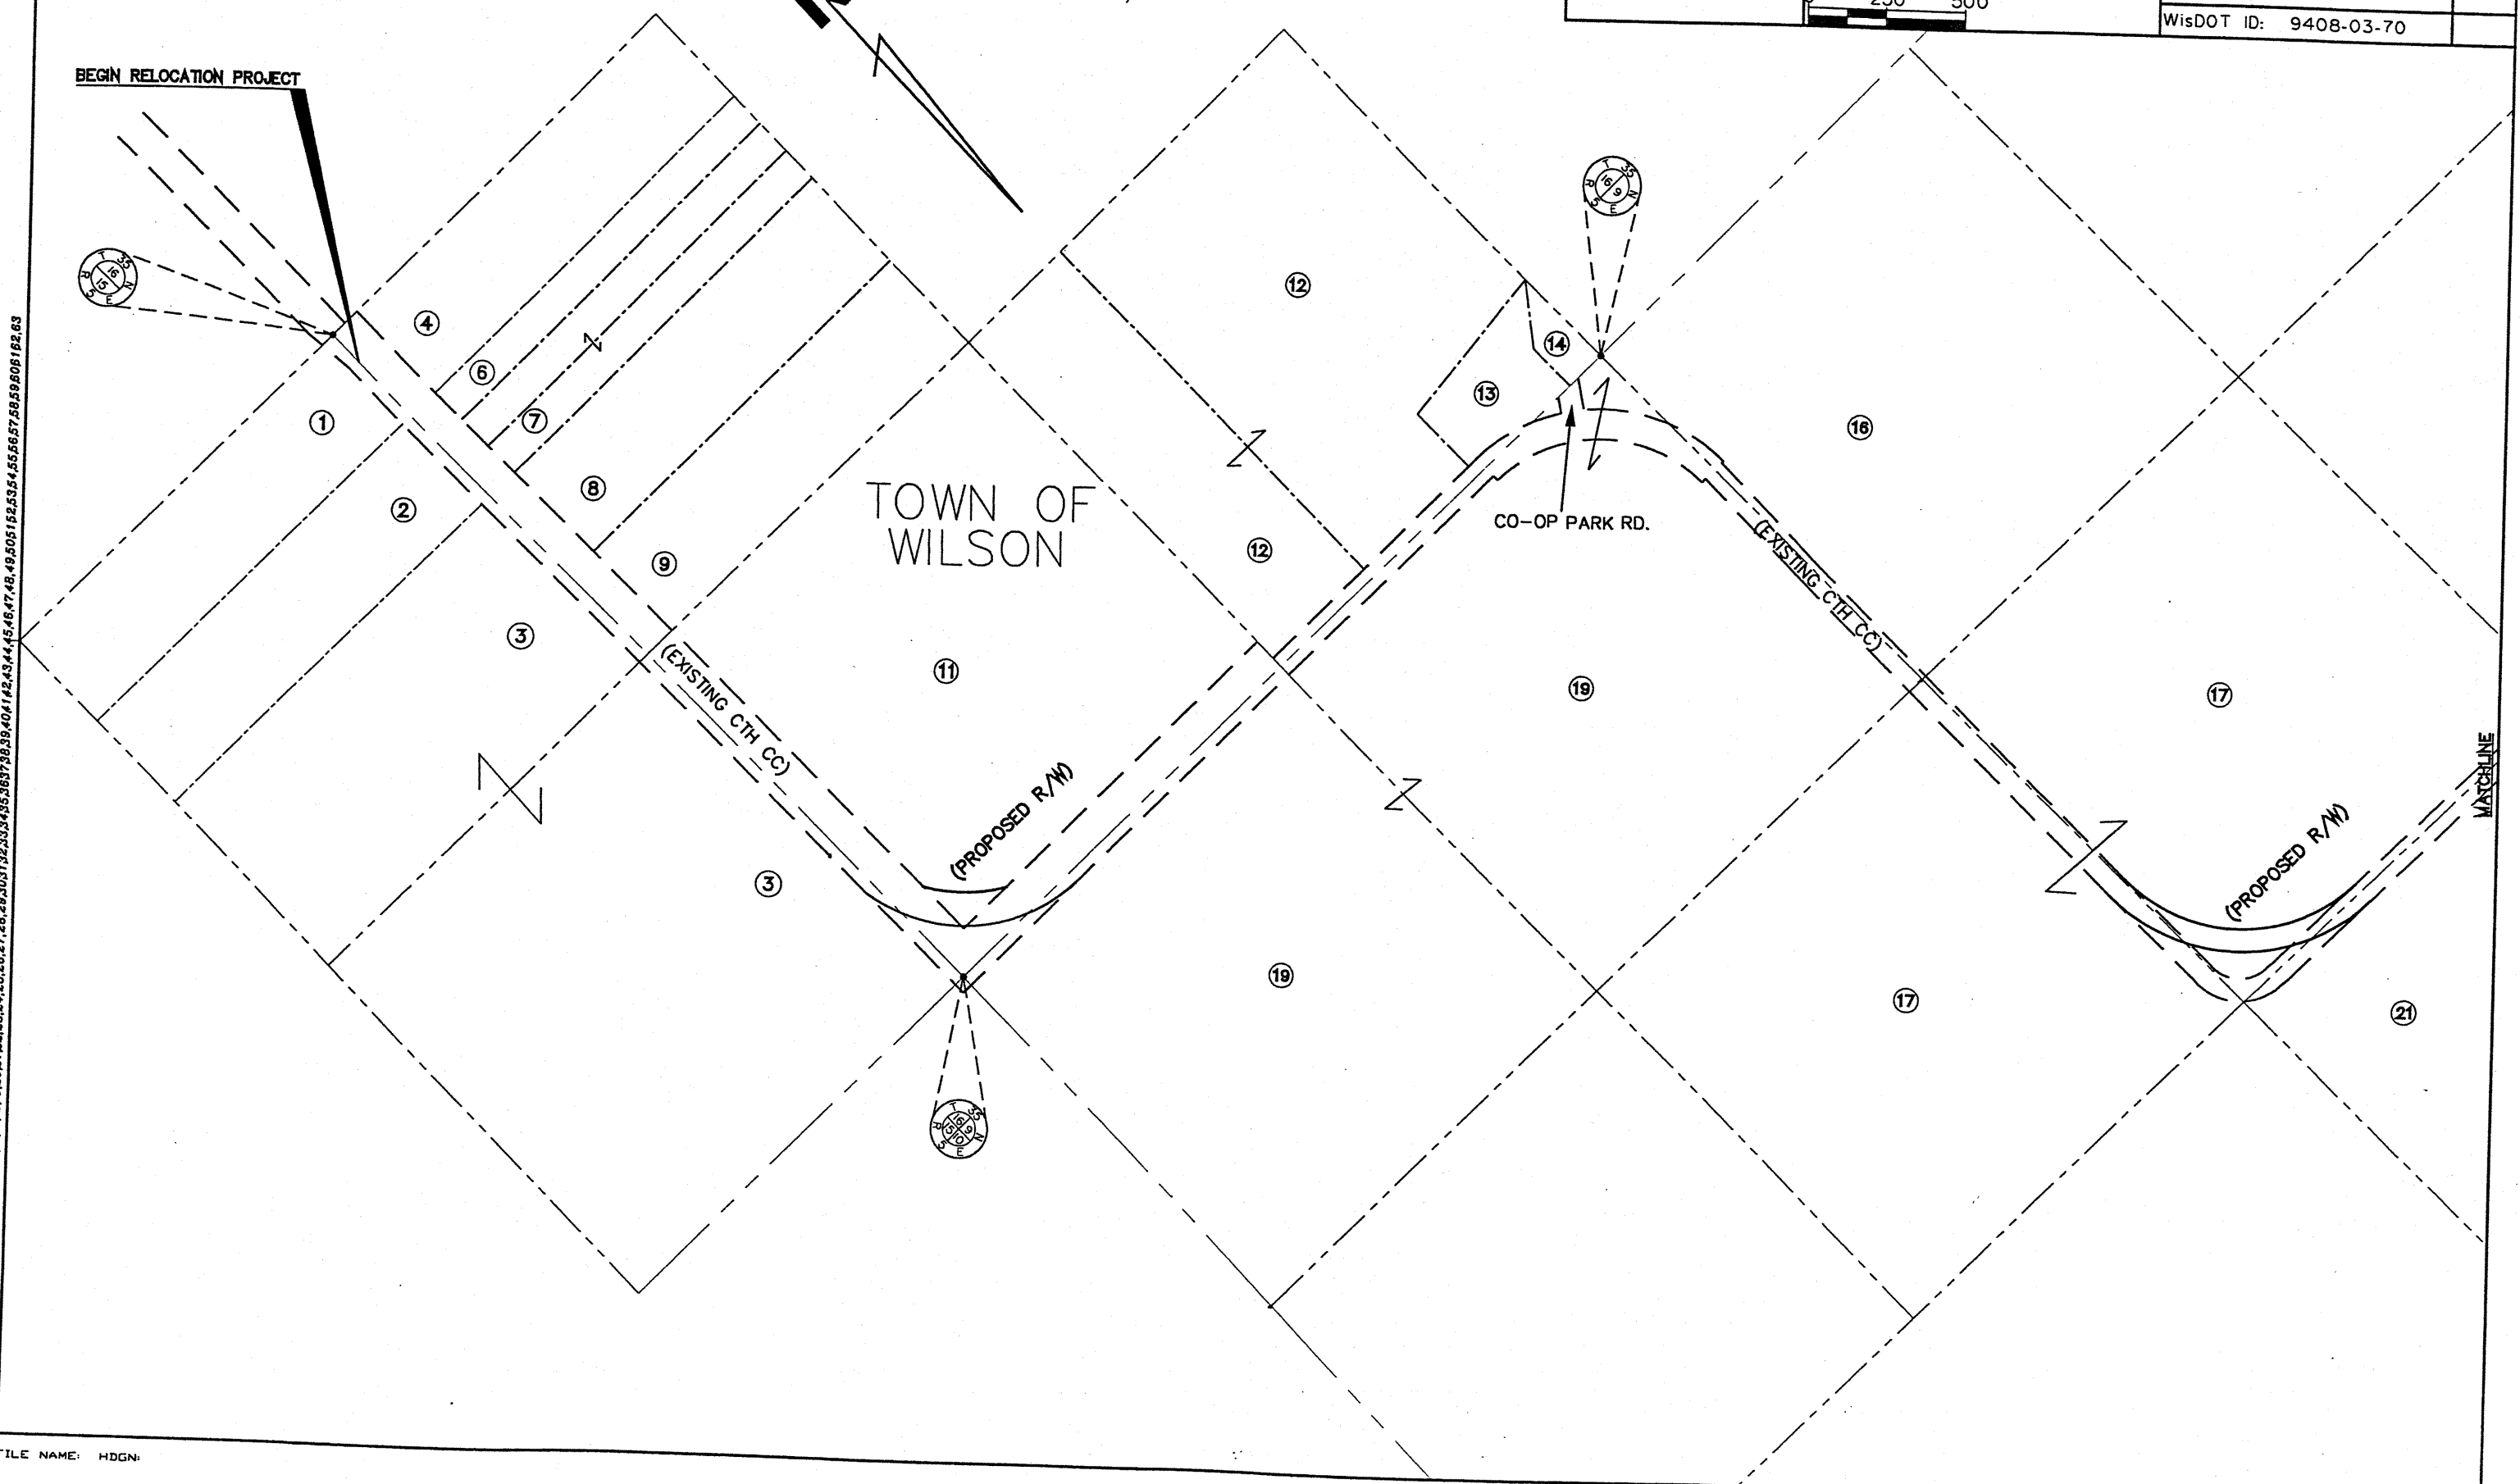

FILE NAME: HDGN: