



REVISION DATE 9/7/2001 NO CHANGE 12/10/2001 NO CHANGE 1/9/2002 NO CHANGE	ROUTE	COUNTY	DATE	R/W PROJECT NUMBER	SHEET NUMBER
	CTH CC	LINCOLN	5/25/01	FEDERAL PROJECT NUMBER	
	SCALE IN FEET 0 50 100				WisDOT ID: 9408-03-70

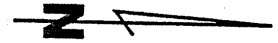

LEVELS ON 1.2, 3.4, 5.6, 7.8, 9, 10, 11, 63

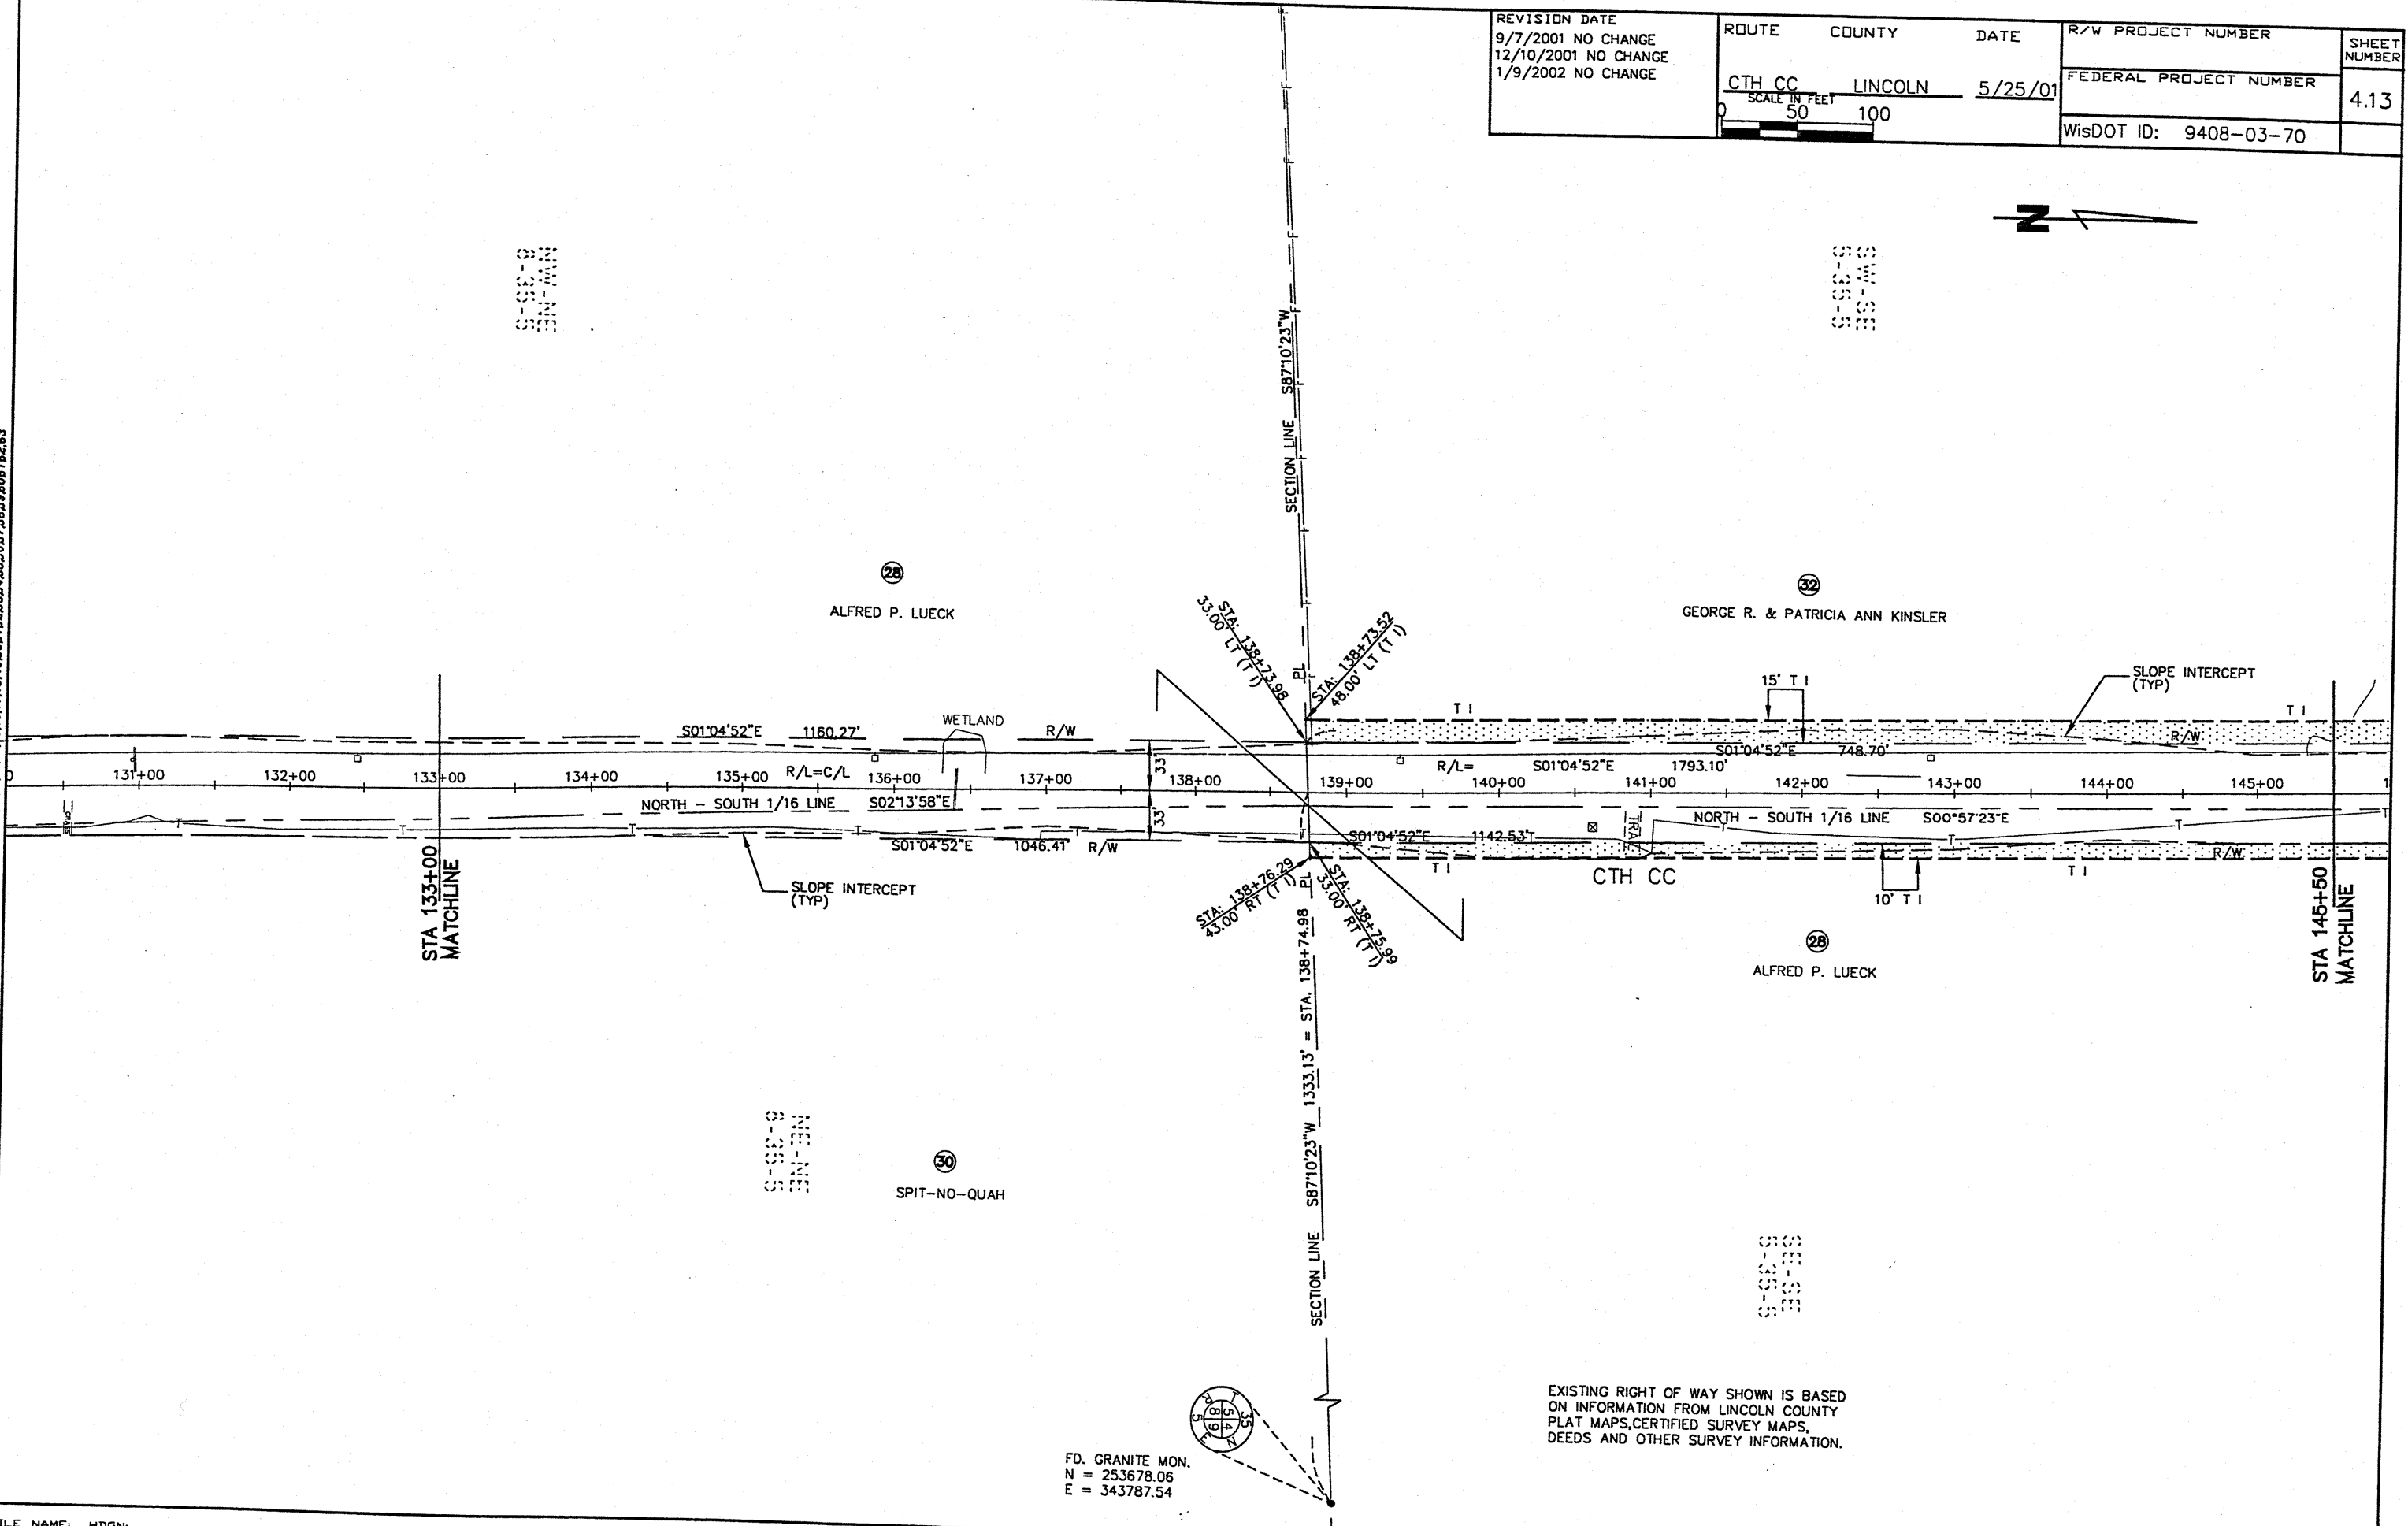

FILE NAME: HDGN