



COUNTY AND HIGHWAY	ROUTE AND SECTION	CLASS AND AGREEMENT		FEDERAL DIVISION OFFICE	SHEET NUMBER	TOTAL SHEETS
STATE	FEDERAL					
35.6	14.0		11.5	4	4	
CONST. PROJECT						

END RELOCATION ORDER,
PROJECT S 014(5), STA. 302+08 =
STA. 107+37.8 PROJECT 7034
29.9' E. AND 1128.4' N. OF THE S. 1/4 COR.
SEC. 5, T. 31 N., R. 7 E.

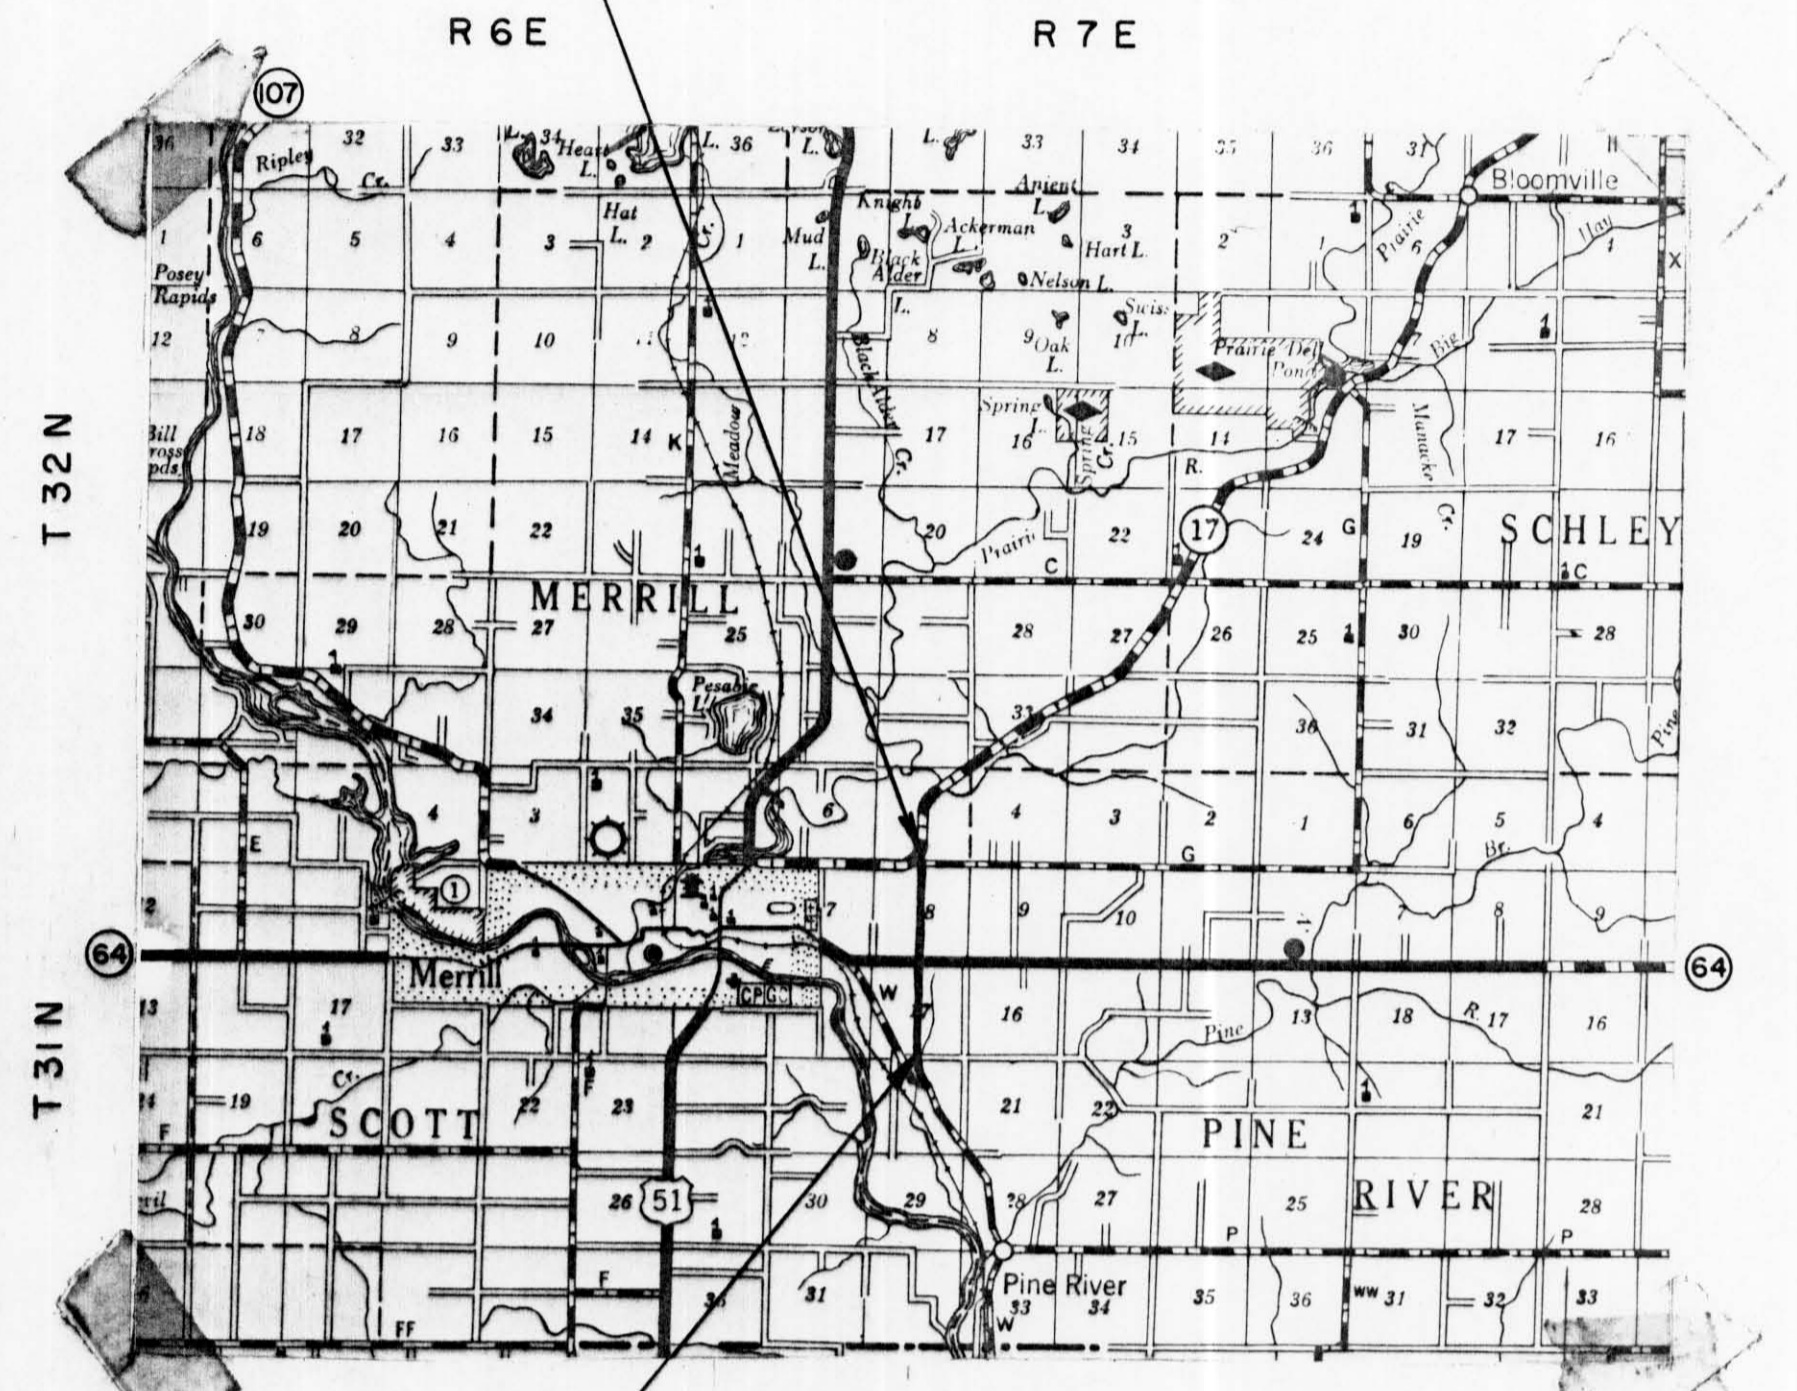

LOCATION SKETCH

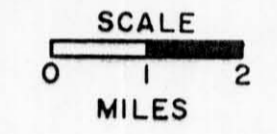

BEGIN RELOCATION ORDER,
PROJECT S 014(5), STA. 184+91 =
STA. 184+91, PROJECT S 014(4)
11' E. OF THE S. 1/4 COR. OF SEC. 17,
T. 31 N., R. 7 E.

SCHEDULE OF LANDS AND INTERESTS REQUIRED				
PARCEL NUMBER	SHEET NUMBER	OWNER	INTERESTS REQUIRED *	ACRES
1	4.1	WILLIAM POPHAL	L.H.E.	1.83
2	"	ALBERT A. BRUNSCH		4.18
3	"	LESTER FRUEND	L.H.E.	5.75
4	"	BEN JANIK		0.20
5	"	ELMER ZUELSDORF		0.52
6	4.2	OTTO ZASTROW	L.H.E.	0.49
7	4.1	MICH. - WIS. GAS LINE	CONVEYANCE OF RIGHTS	
9	4.2	EMILYN RUNGE		0.10
10	"	WAYNE LEE OLSON		0.20
11	"	LENA SCHULTZ WITTWER	L.H.E.	0.76
12	"	WALTER H. SCHWOCH	"	1.57
13	"	WESLEY R. DONNER	"	0.74
14	"	WILLIAM COHRS		0.16
15	"	MARCUS STURM		0.14
16	4.3	THEODORE W. JIROVEC		0.92
17	"	WALTER R. PREY		0.23
18	4.2	LINCOLN CO. CO-OPERATIVE SHIPPING ASSOCIATION		0.14
19	4.3	WISCONSIN TELEPHONE CO.	CONVEYANCE OF RIGHTS	
20	4.2	GILBERT KOEHLER	L.H.E.	0.10
21	4.2	KENNETH STURM		0.07
22	4.2	CHARLES RUNGE	L.H.E.	0.21

* NOTE:
ACQUIRE EASEMENTS EXCEPT AS OTHERWISE NOTED.

STANDARD ABBREVIATIONS	
AC.	ACRES
B	BARN
C	CENTERLINE
CONST.	CONSTRUCTION
COR.	CORNER
C.T.H.	COUNTY TRUNK HIGHWAY
D.	DEGREE OF CURVE
E.	EXTERNAL DISTANCE
F	FOUNDATION
G	GARAGE
H	HOUSE
L.	LENGTH OF CURVE
L.H.E.	LIMITED HIGHWAY EASEMENT
NE	NORTHEAST
NW	NORTHWEST
P.C.	POINT OF CURVATURE
P.I.	POINT OF INTERSECTION
P.T.	POINT OF TANGENCY
PROJ.	PROJECT
P.L.	PROPERTY LINE
R.	RADIUS
R/W	RIGHT OF WAY
RD.	ROAD
SEC.	SECTION
SE	SOUTHEAST
SW	SOUTHWEST
STA.	STATION
T.	TANGENT LENGTH OF CURVE
TN.	TOWN
CO.	COUNTY
D.W.	DRY WELL
MICH.	MICHIGAN
P	PAGE
PERM.	PERMANENT
S.T.	SEPTIC TANK
S.	SHED
S.T.H.	STATE TRUNK HIGHWAY
TEMP	TEMPORARY
V.	VOLUME
WIS.	WISCONSIN

NOTE:
BEARINGS SHOWN ON THIS PLAT ARE THE TRUE BEARINGS OF EACH TANGENT TO THE NEAREST MINUTE.

REVISION DATE
7/20/65
7/30/65
8/30/65
9/20/65
10/5/65

STATE HIGHWAY COMMISSION OF WISCONSIN
PLAT OF RIGHT OF WAY REQUIRED
PROJECT S 014(5)
 MARATHON COUNTY LINE - MERRILL ROAD
 C.T.H. "W" LINCOLN COUNTY

SCALE
 0 200 400
 FEET

LENGTH = 2.219 MILES
 DATED JUNE 1, 1965