
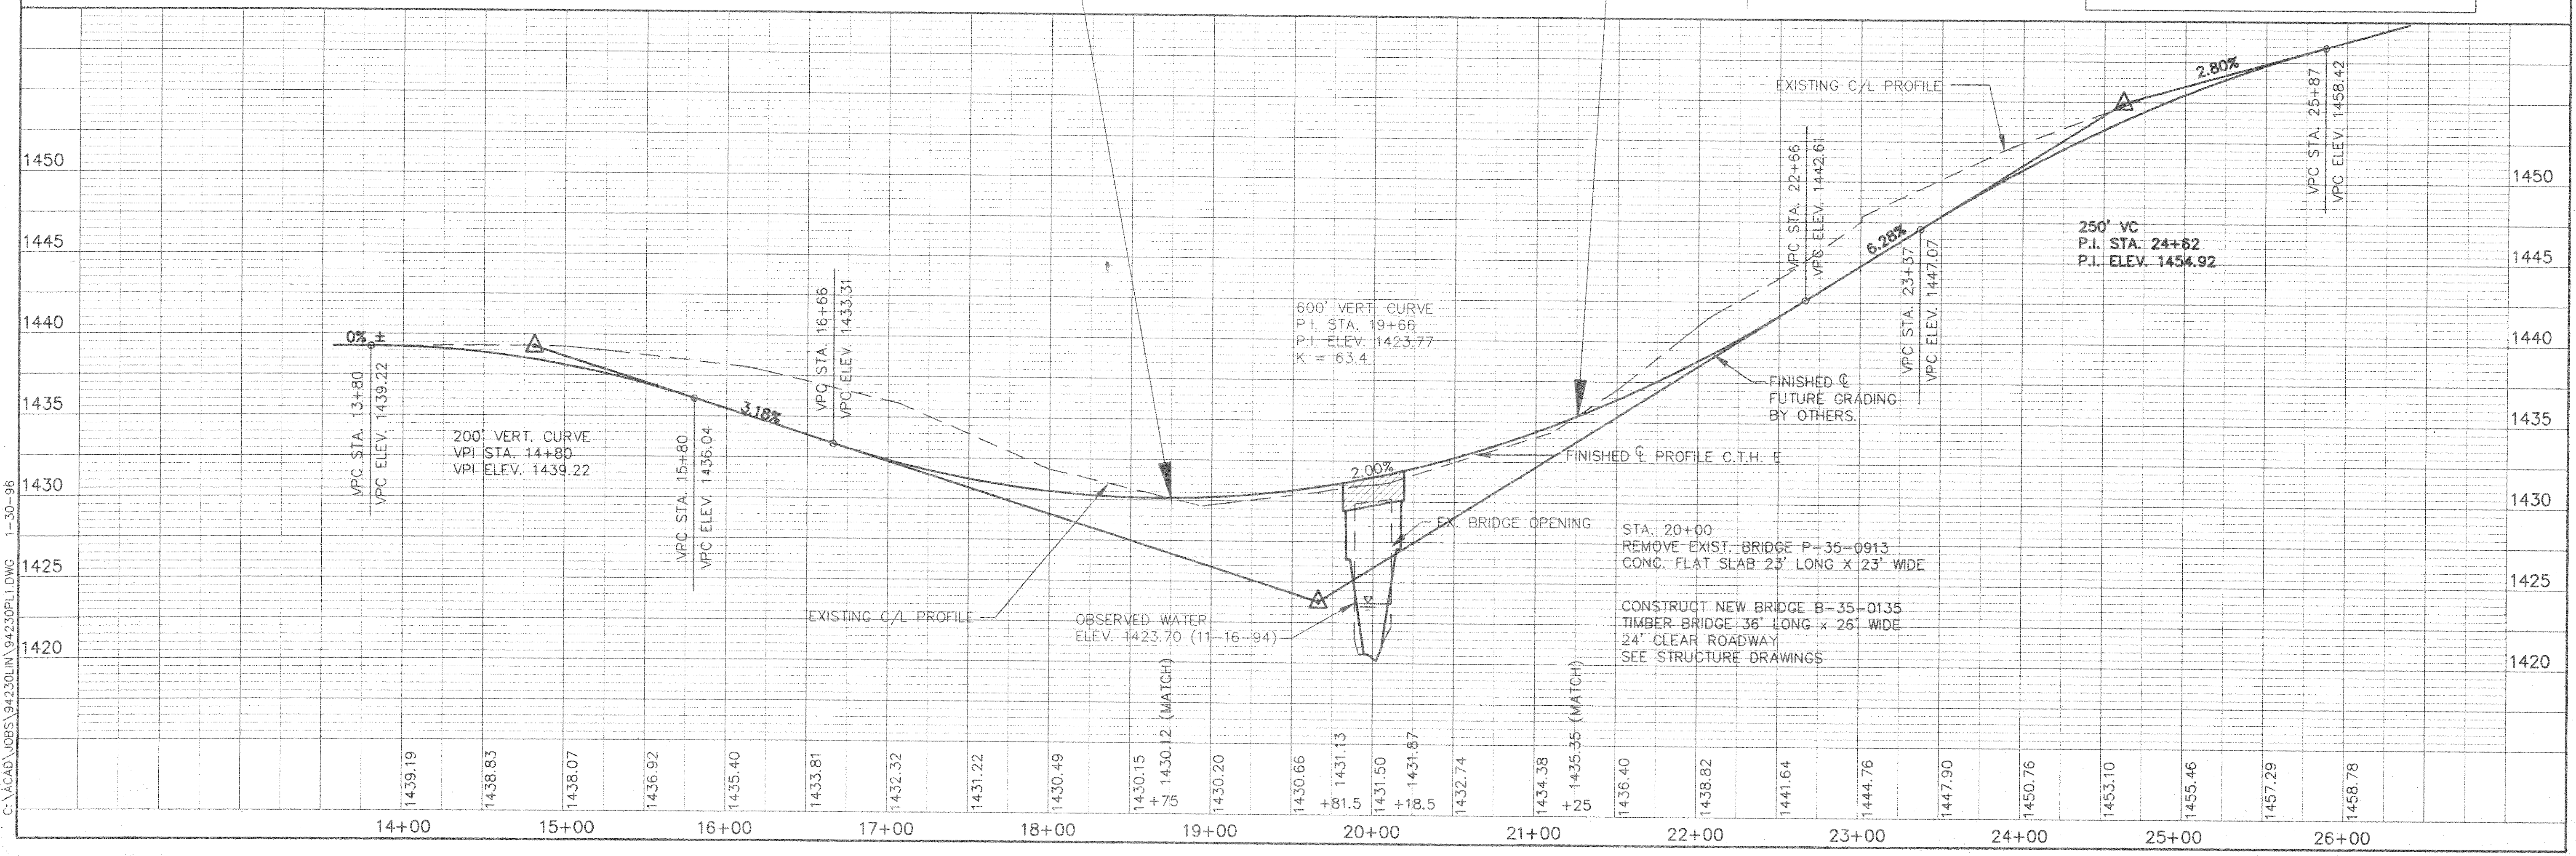


ORIGIN OF BENCHMARK ELEVATIONS
CHISELED SQUARE IN S.W. BRIDGE ABUTMENT - ASSUMED ELEVATION 1432.00

BENCHMARKS

NO.	STA.	DESCRIPTION	ELEV.
1	20+21	60D NAIL IN 24" WHITE PINE	1432.97
2	18+85	60D NAIL IN 21" WHITE PINE	1430.33

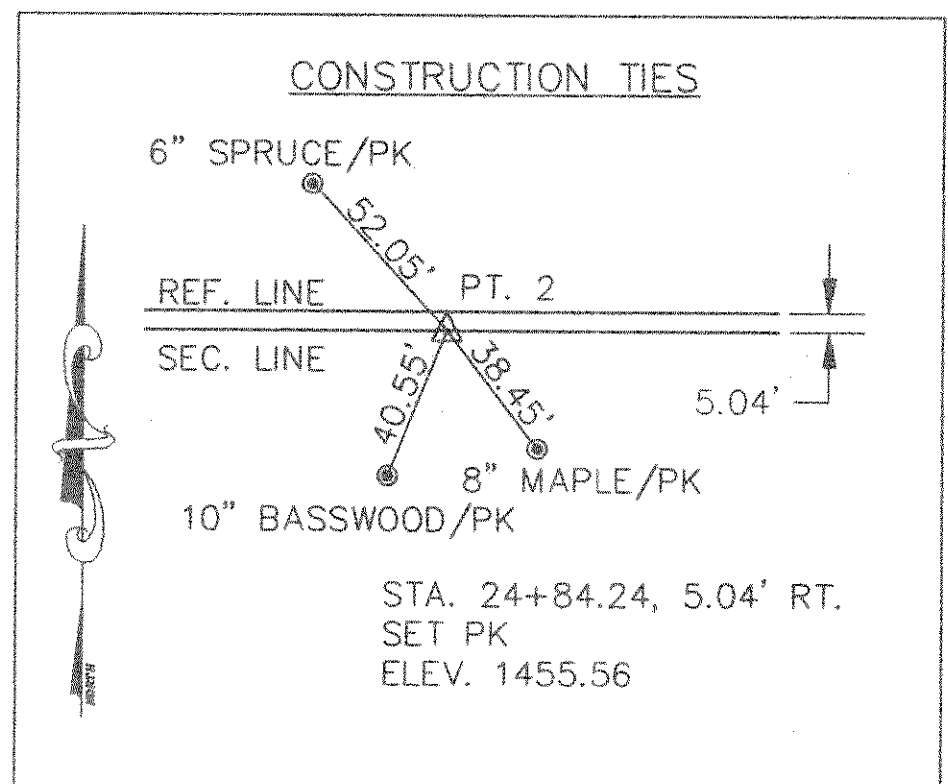

C:\ACAD\JOBS\94230LIN\94230P.L1.DWG 1-30-96