

ABBREVIATIONS  
 F — Fine M — Medium C — Coarse  
 Ws — Weathered So — Sound

MATERIAL SYMBOLS		

LEGEND OF PROBING


LEGEND OF BORING

Unless otherwise specified, the blows per foot at the locations indicated are based on driving a 2" O. D. x 1.4" I. D. split spoon sampler with a 140# hammer having a free fall of 30". The blow count is taken in undisturbed soil immediately below a cased or open hole eliminating side friction on the drive pipe.

**SUBSURFACE EXPLORATION FOR FOUNDATION DESIGN AND BIDDERS INFORMATION**

To obtain relative data concerning the character of material in and upon which the foundation might be built, borings and/or soundings were made at points approximately as indicated on this drawing. The data presented herein represents the findings of the subsurface explorations made. However, because the depths investigated are limited and the area of the borings and/or soundings is very small in relation to the entire area, the Division of Highways does not warrant conditions below the depths investigated or that the classification of material encountered in these investigations is necessarily typical of the entire site.

No.	Date.	Revision	By
STATE OF WISCONSIN DEPARTMENT OF TRANSPORTATION DIVISION OF HIGHWAYS			
<b>STRUCTURE B-35-84</b>			
Const. Spec. 1981	Drawn By NJA	Plans Checked RIS	
<b>SUBSURFACE EXPLORATION</b>			SHEET 3 OF 11 <b>X67854</b>

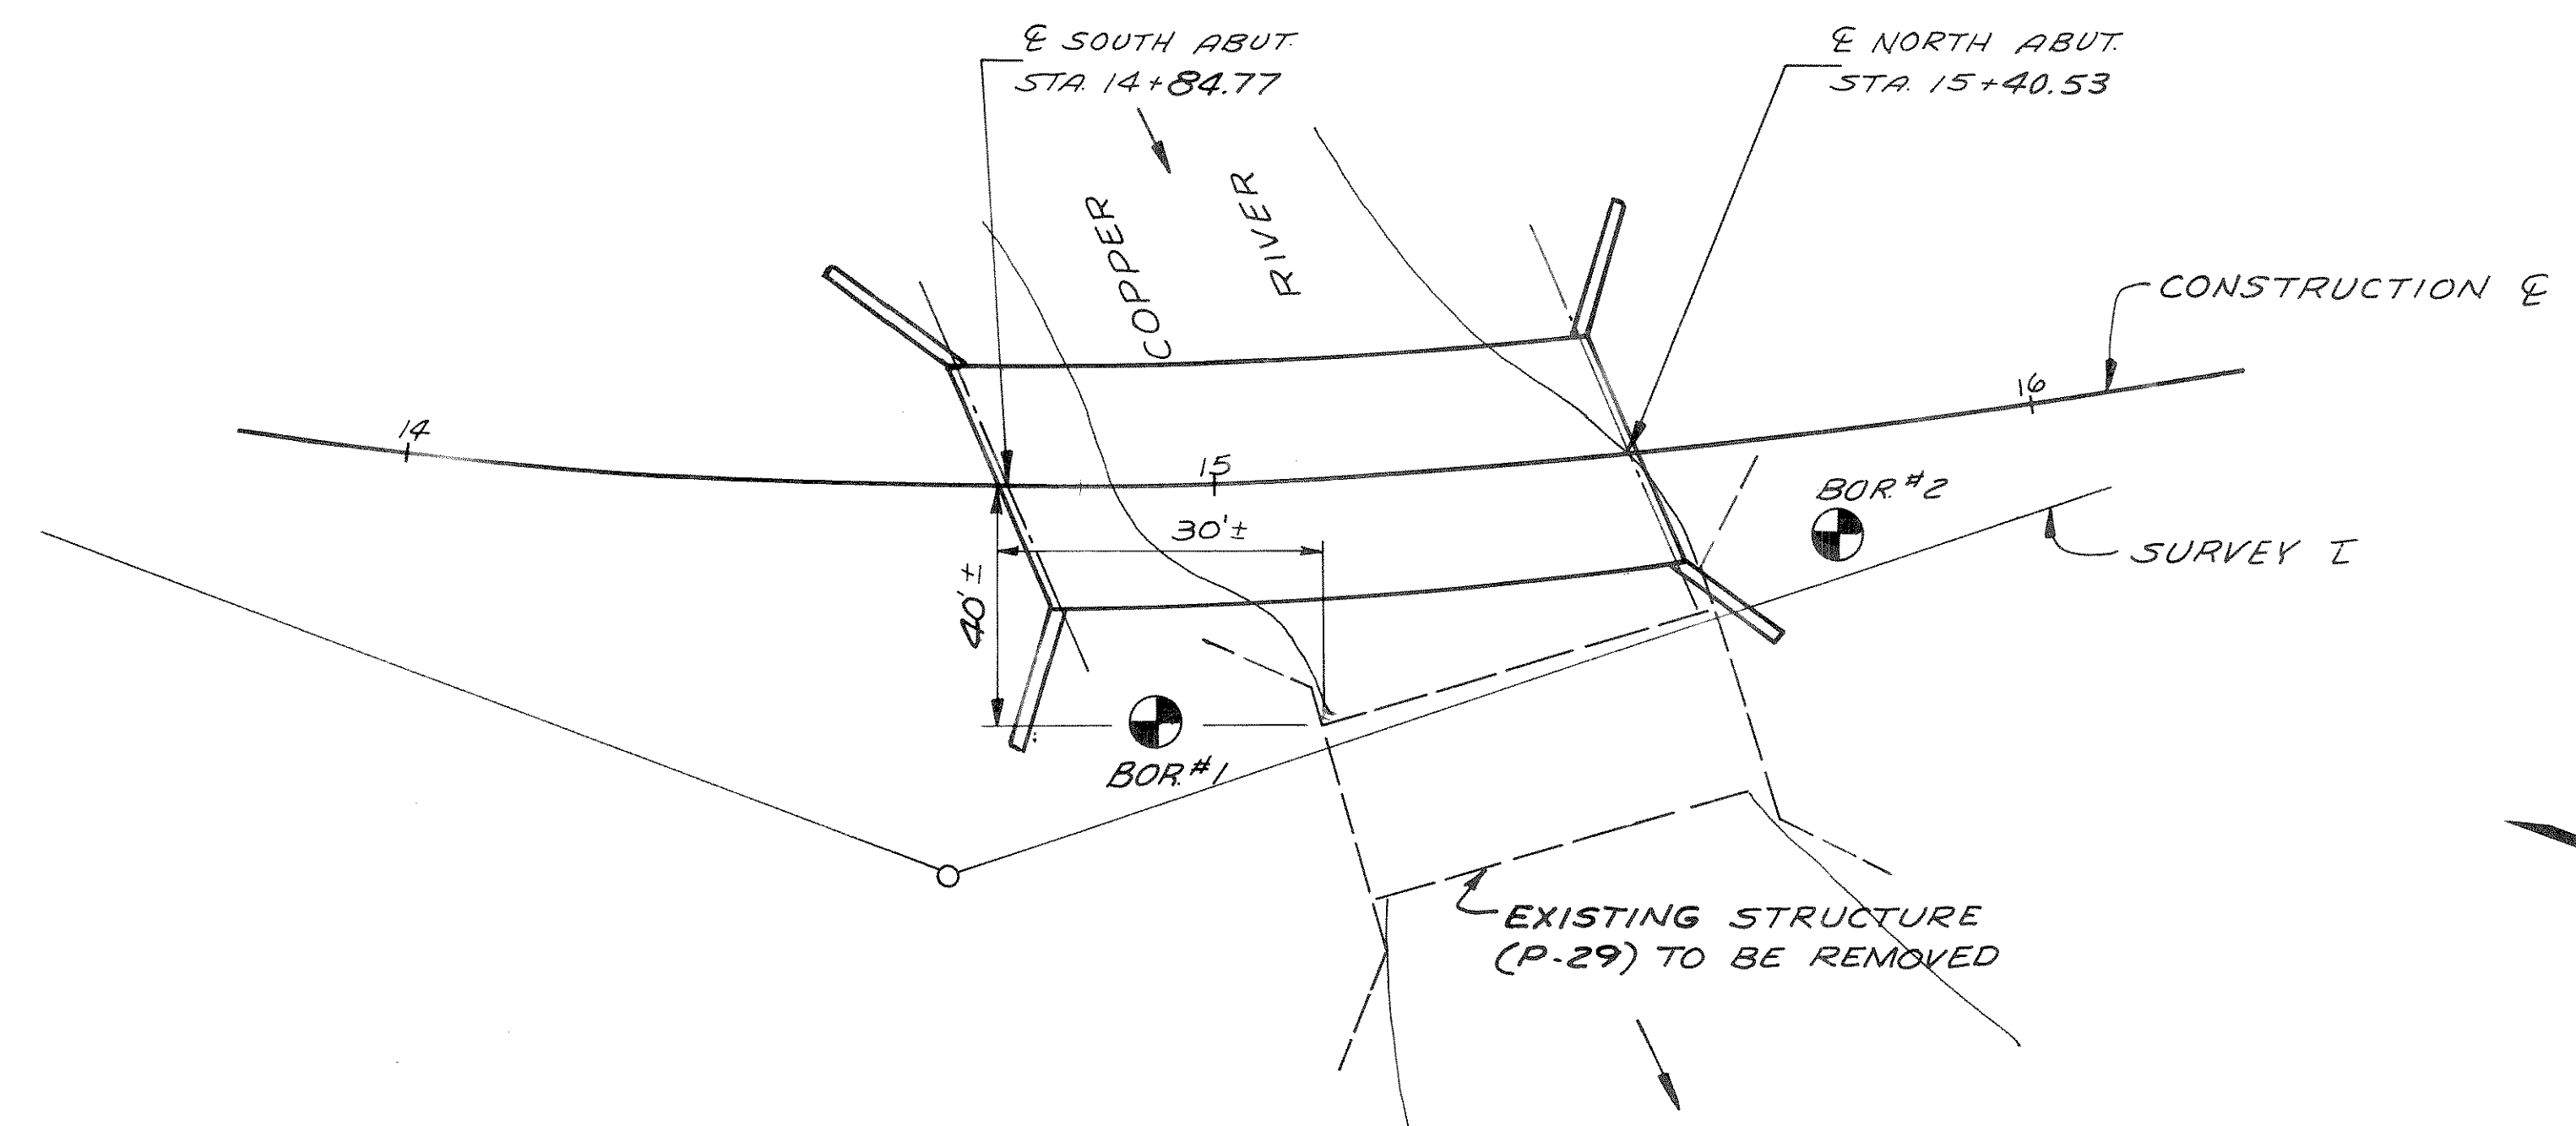

BORINGS PERFORMED BY:  
**SOILS & ENGINEERING SERVICES, INC.**  
 MADISON, WISCONSIN  
 ON JULY 15, 1980

