
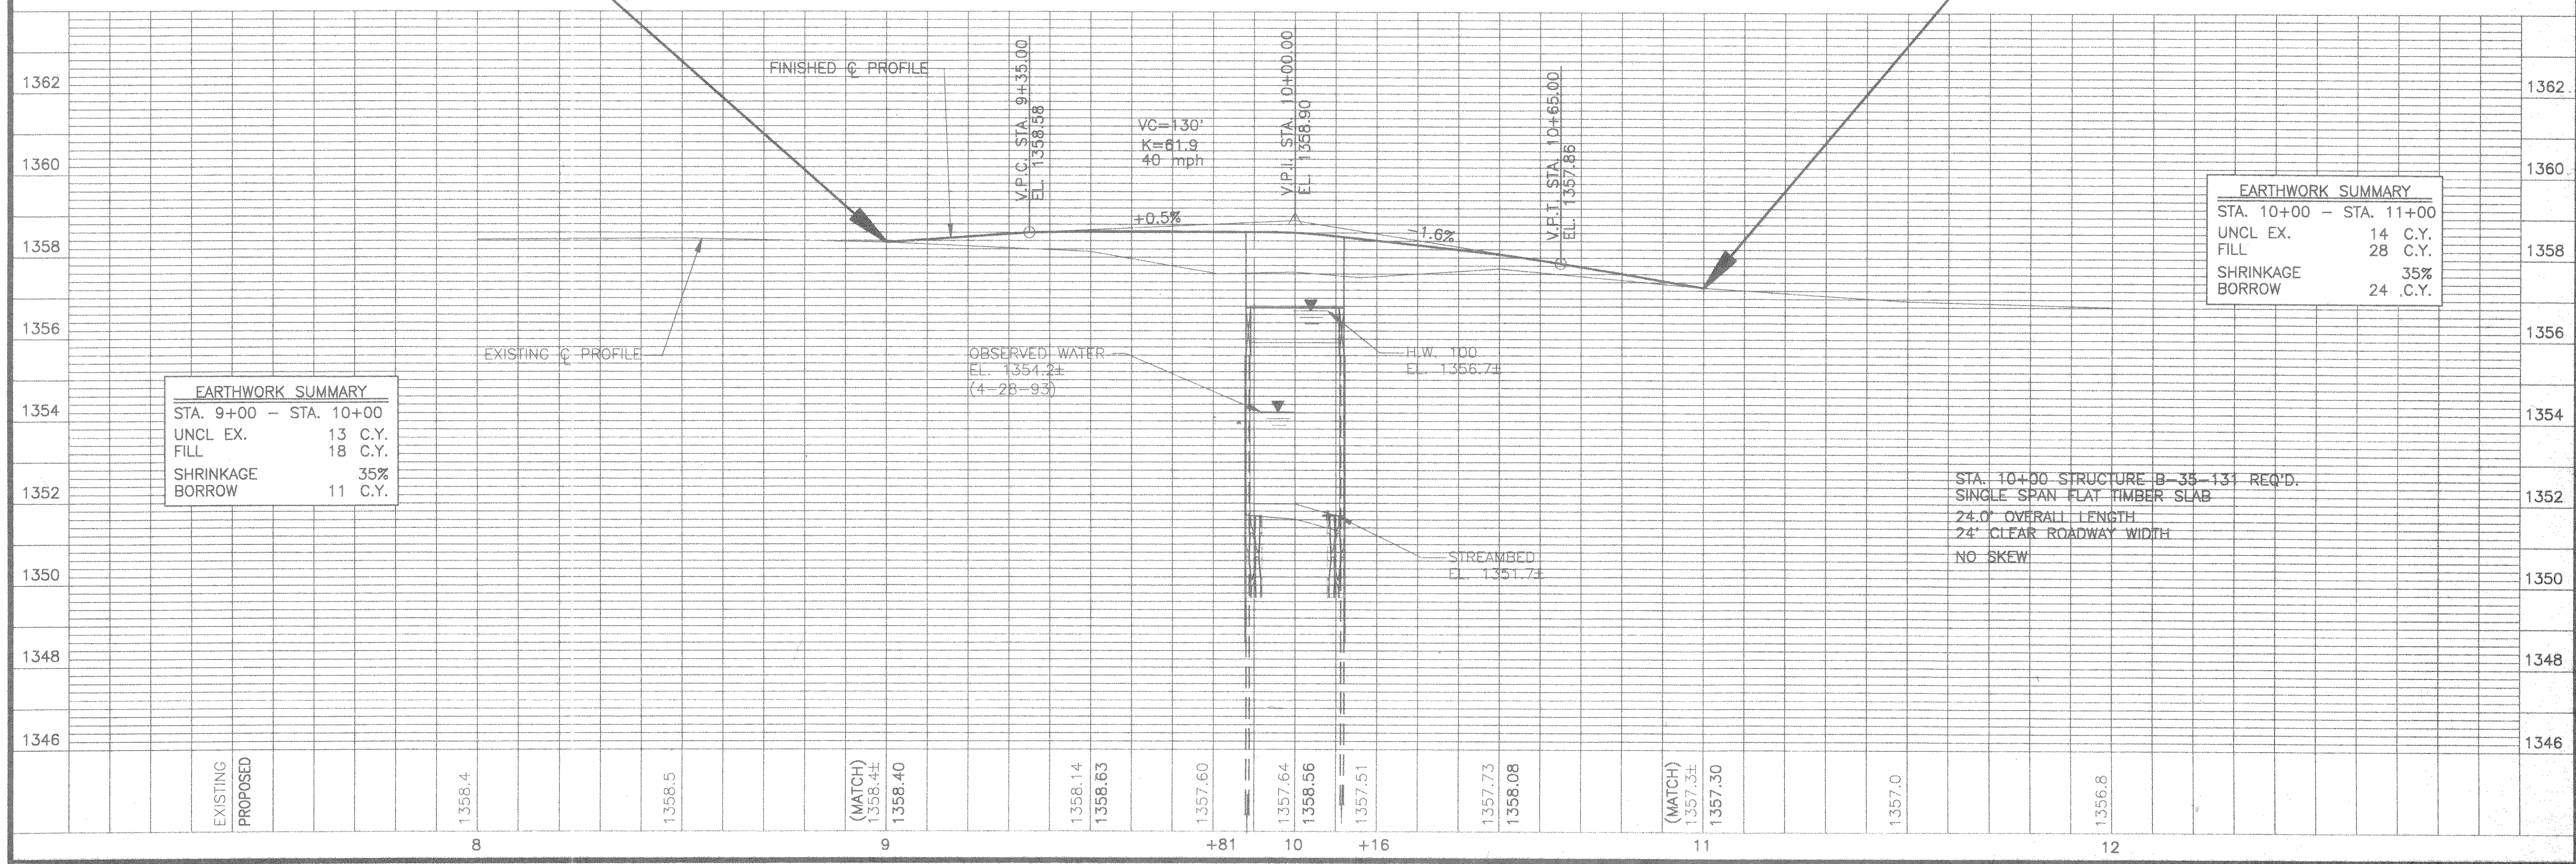
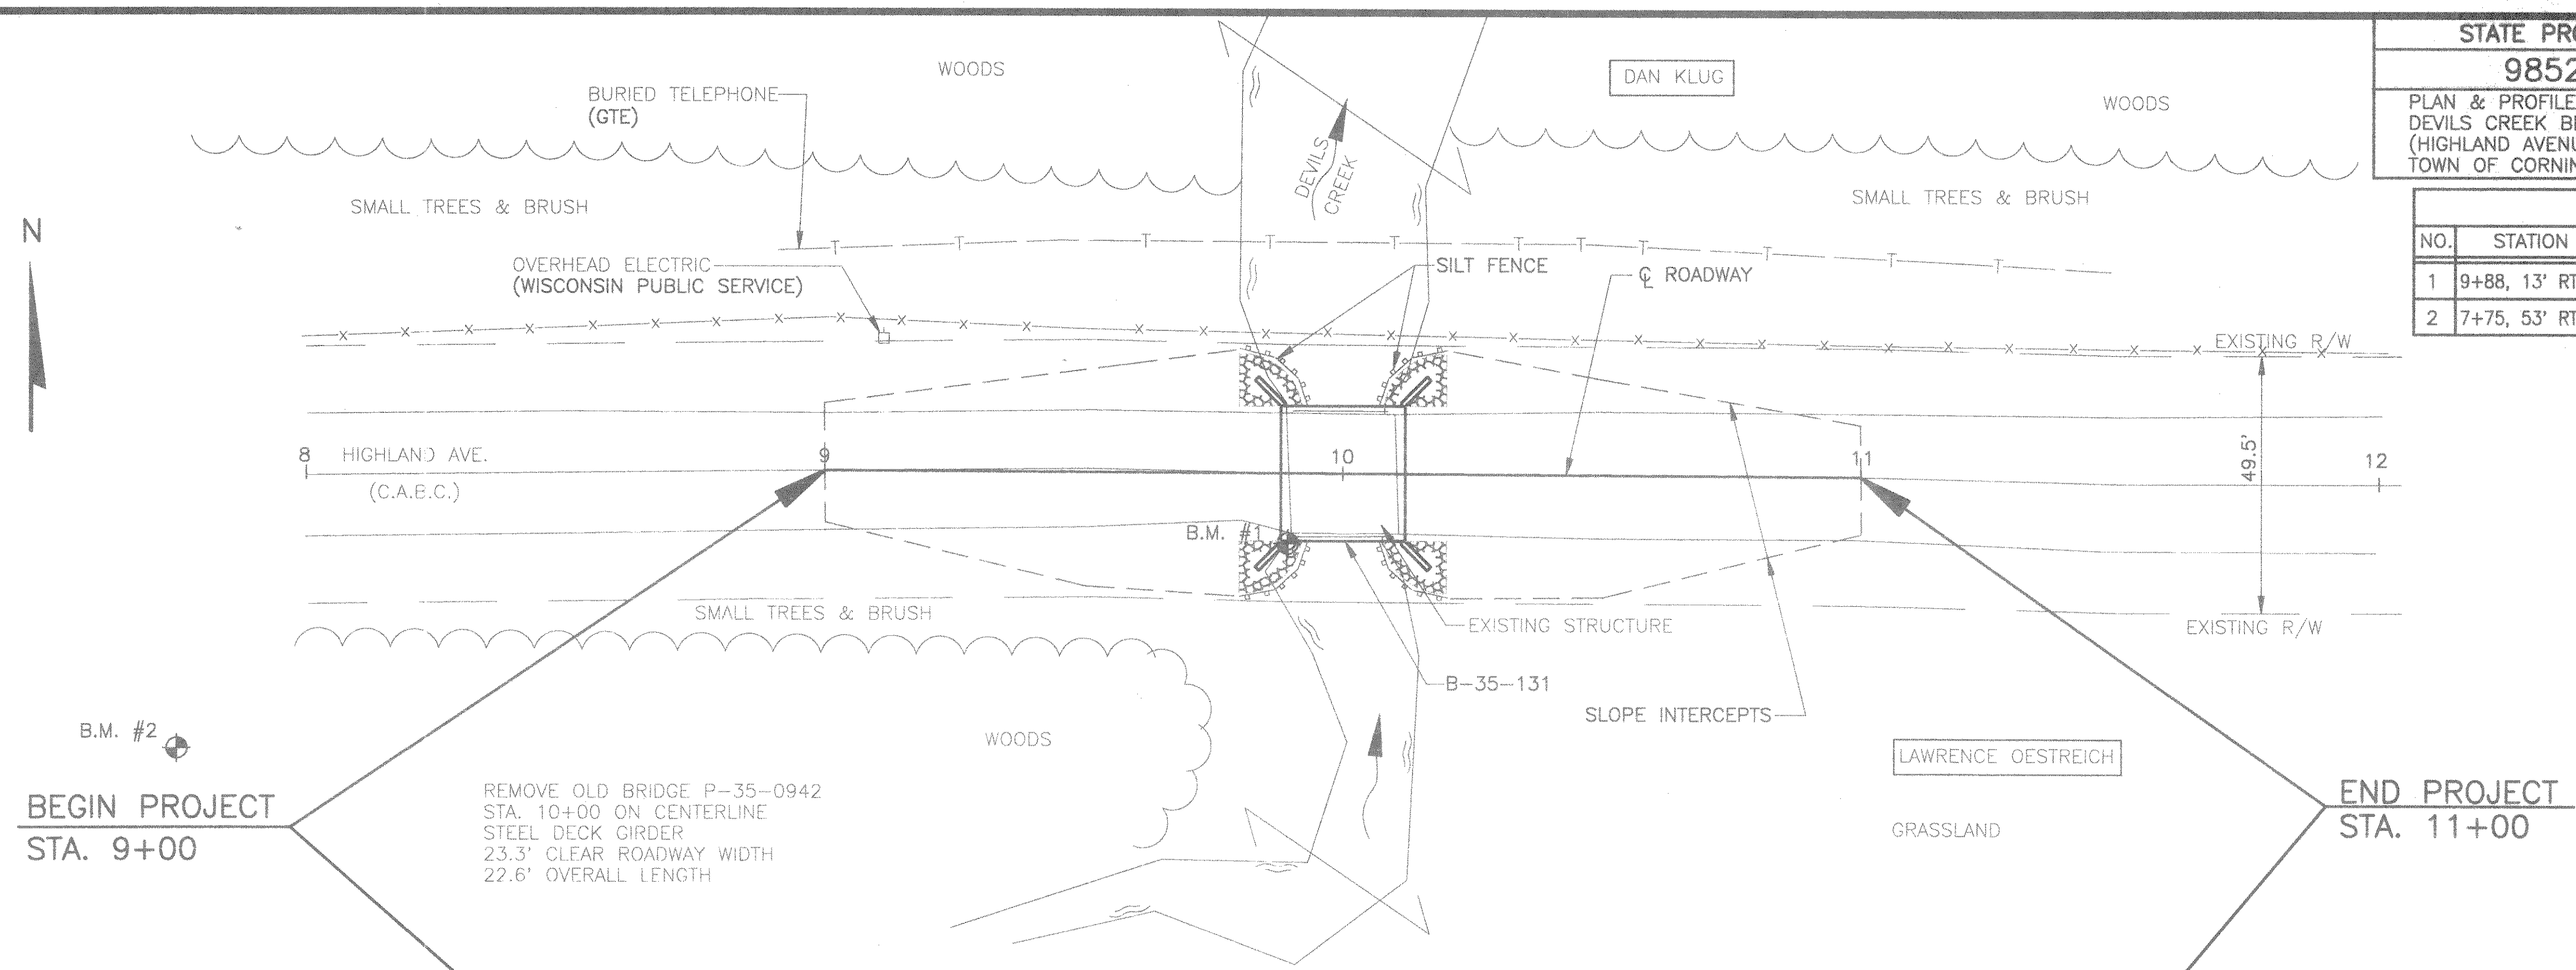


BENCHMARKS			
NO.	STATION	DESCRIPTION	ELEVATION
1	9+88, 13' RT.	TOP OF S.W. WINGWALL	1357.87
2	7+75, 53' RT.	TOP OF BOULDER	1358.05

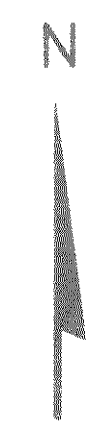

EARTHWORK SUMMARY	
STA. 9+00 - STA. 10+00	
UNCL EX.	13 C.Y.
FILL	18 C.Y.
SHRINKAGE	35%
BORROW	11 C.Y.

EARTHWORK SUMMARY	
STA. 10+00 - STA. 11+00	
UNCL EX.	14 C.Y.
FILL	28 C.Y.
SHRINKAGE	35%
BORROW	24 C.Y.

STA. 10+00 STRUCTURE B-35-131 REQ'D.
SINGLE SPAN FLAT TIMBER SLAB
24' OVERALL LENGTH
24' CLEAR ROADWAY WIDTH
NO SKEW