

SCHEDULE OF LANDS AND INTERESTS





PARCEL NO.	OWNER	INTEREST REQUIRED	L.H.E. - ACRES
1	RUSSEL SMITH	L.H.E. (TEMP.)	0.24
2	JIM THERELL	L.H.E. (TEMP.)	0.39

STATE PROJECT NUMBER

9864-01-70

SHEET NO.

PLAN & PROFILE

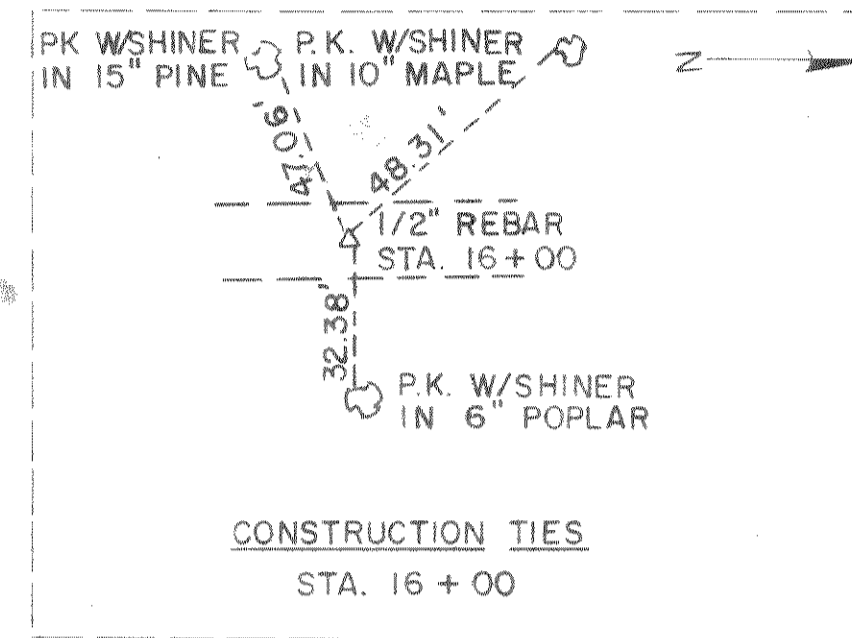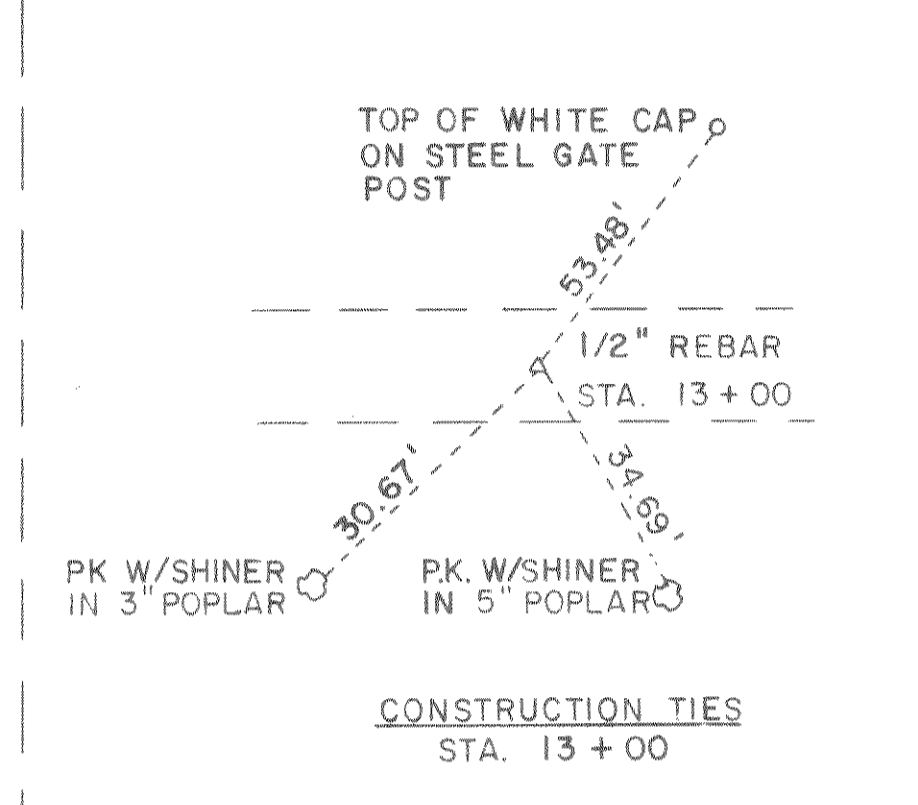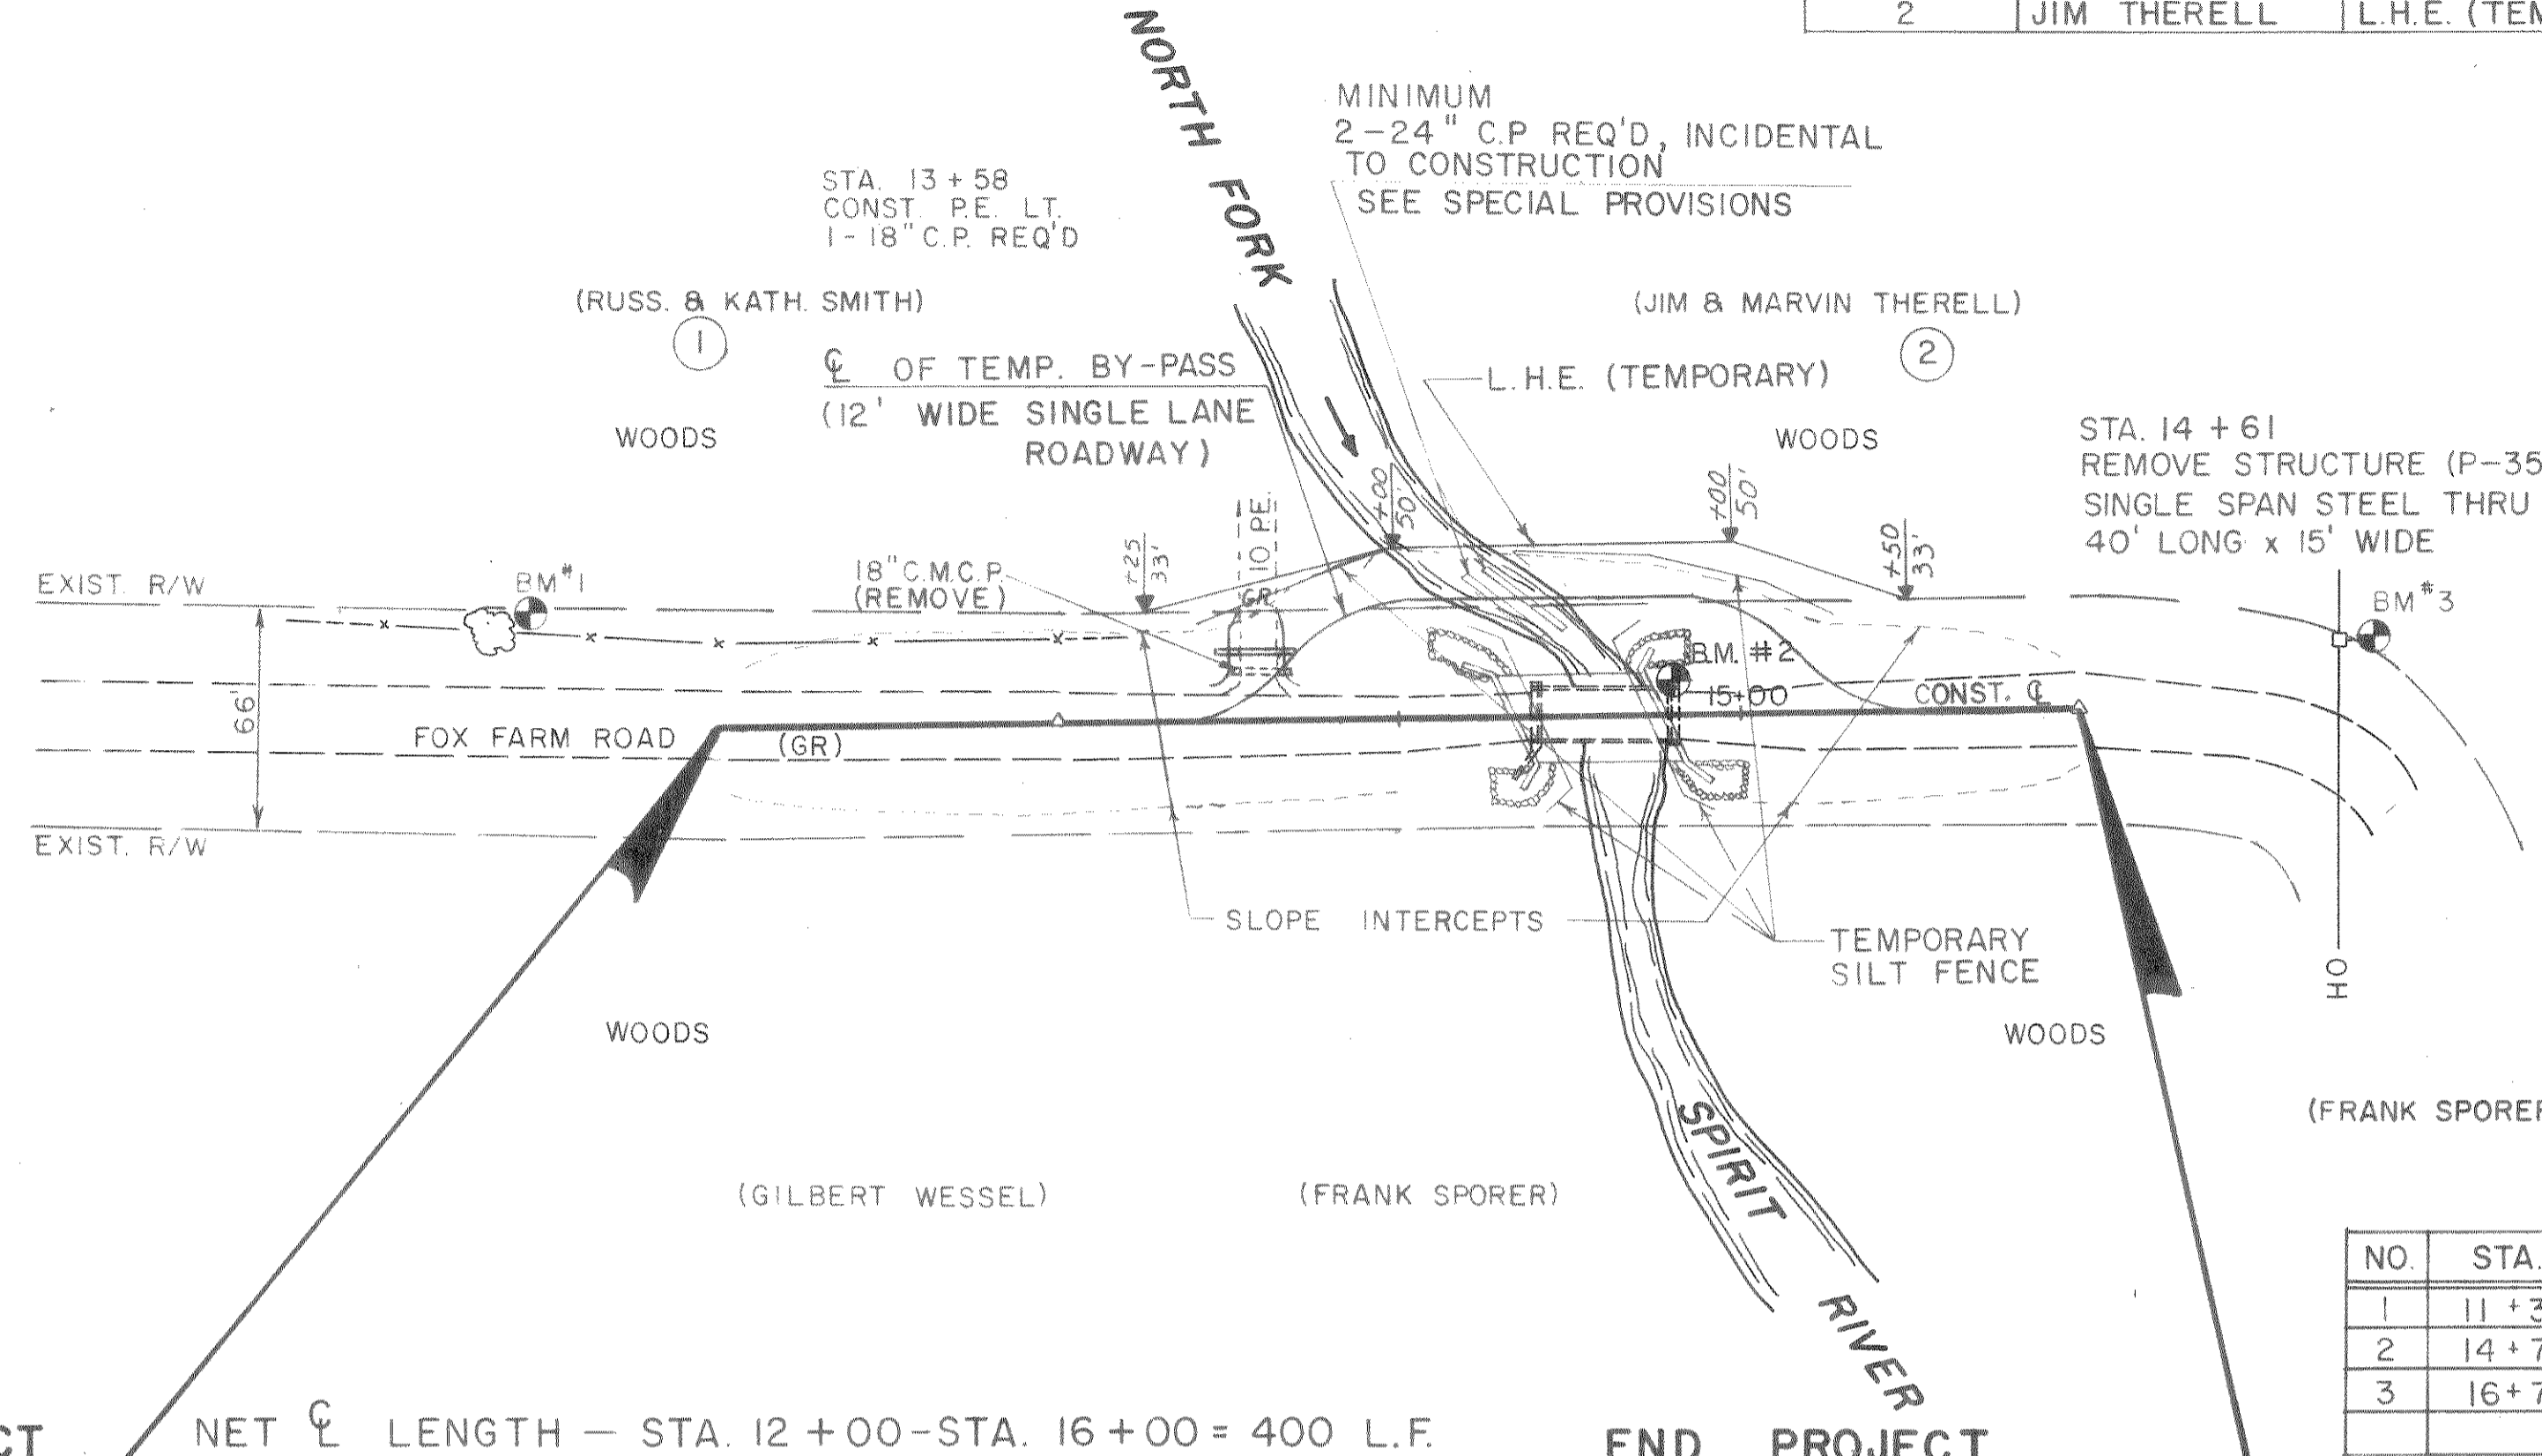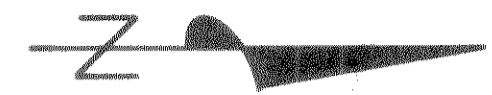

**BENCH MARKS**

NO.	STA.	DESCRIPTION	ELEV.
1	11+31	SPIKE IN 24" POPLAR, 27" L.	1511.62
2	14+78	CHISELED SQUARE IN NW CORNER BRIDGE, 7" L.	1506.69
3	16+78	SPIKE IN PP, 20" L.	1513.68

BEGIN PROJECT STA. 12+00      NET LENGTH - STA. 12+00 - STA. 16+00 = 400 L.F.      END PROJECT STA. 16+00

**YARDAGE SUMMARY**

PHASE	CONSTRUCTION	BRIDGE	DESCRIPTION	CUT	FILL	BORROW	WASTE
PHASE I	CONSTRUCT	BRIDGE	TEMPORARY BY-PASS	64 C.Y.	84 C.Y.	20 C.Y.	0 C.Y.
PHASE II	CONSTRUCT	BRIDGE	BRIDGE & APPROACHES	446 C.Y.	0 C.Y.	0 C.Y.	446 C.Y.
PHASE III	REMOVE	BRIDGE	TEMPORARY BY-PASS	84 C.Y.	0 C.Y.	0 C.Y.	84 C.Y.

NOTE: FILL QUANTITIES REFLECT AN EXPANSION OF 30%

