
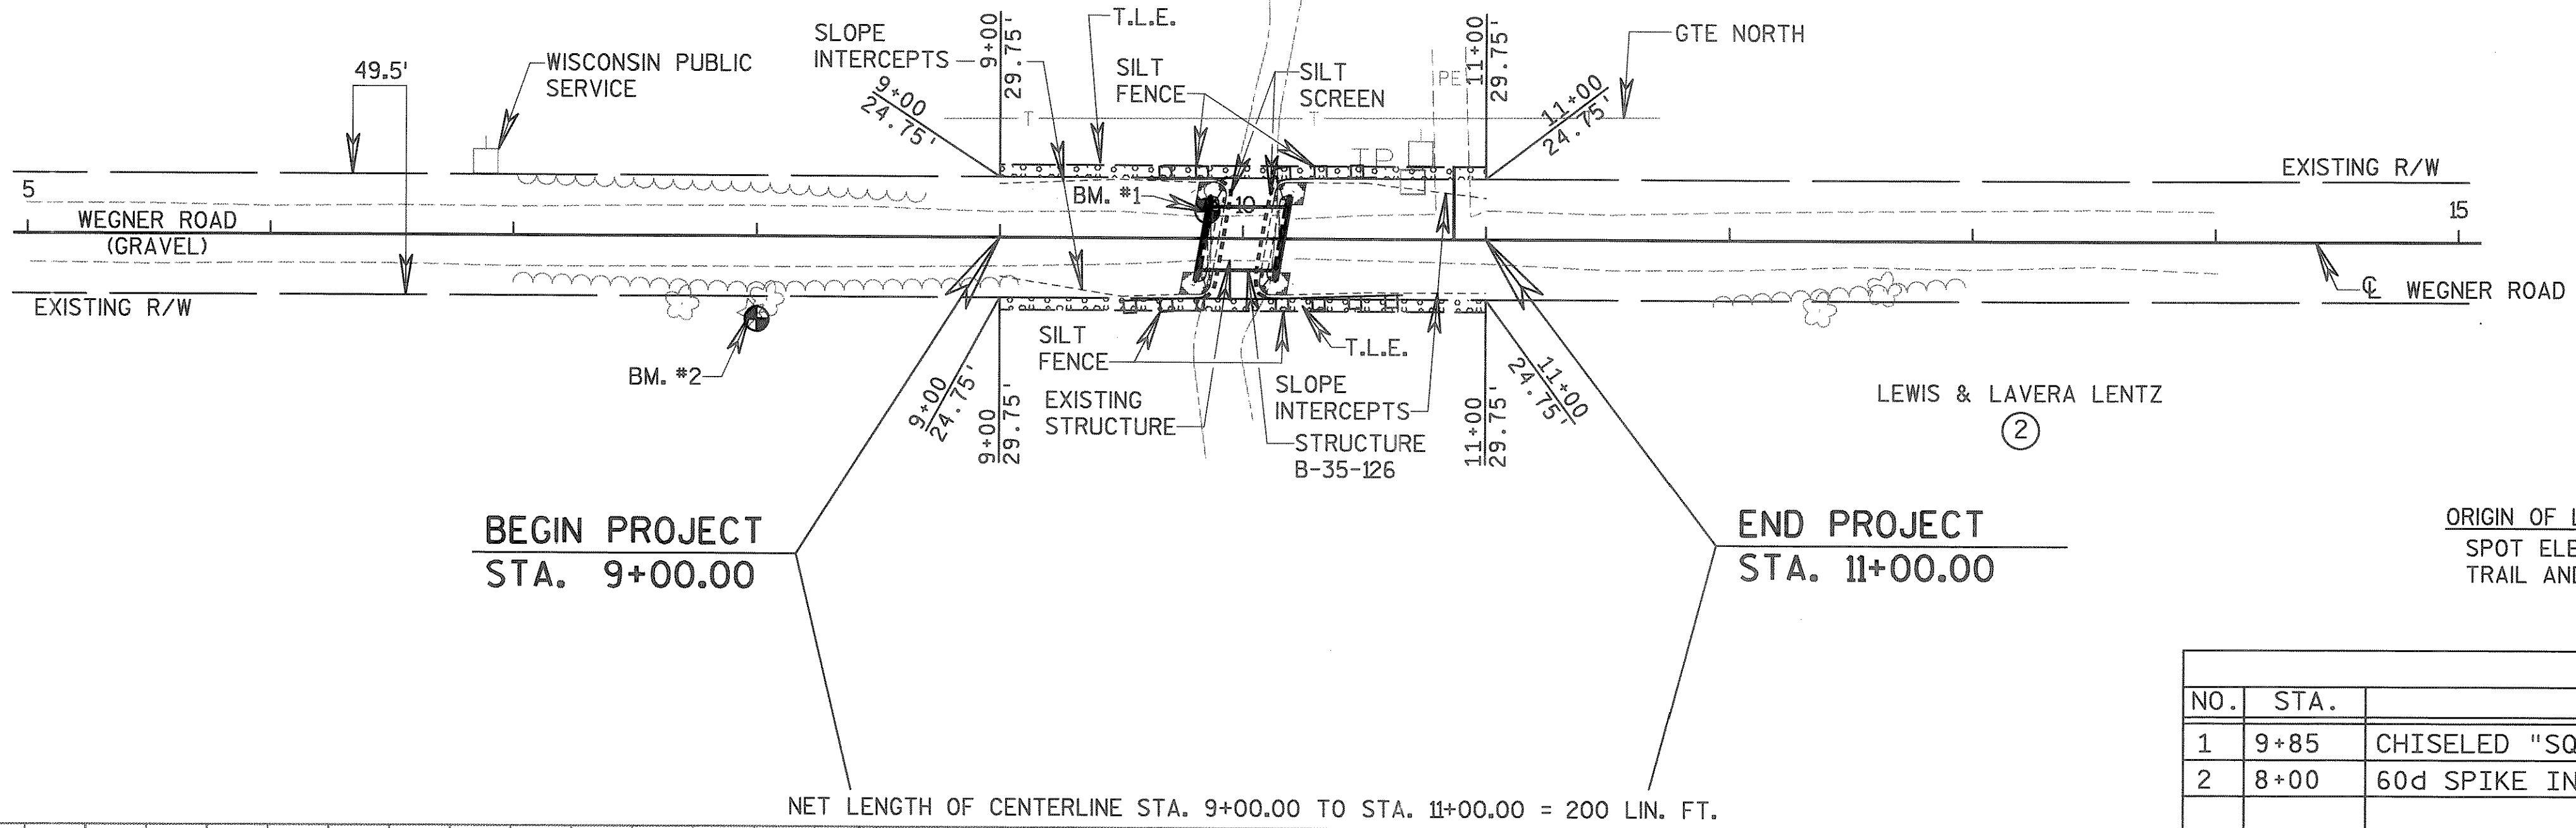
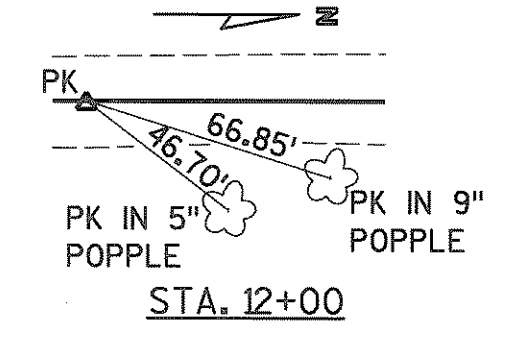


SCHEDULE OF LANDS & INTERESTS REQUIRED

PARCEL NUMBER	OWNER	INTEREST REQUIRED	TOTAL	T.L.E. ACRES
1	KENNETH & CLARINE WILCOX	T.L.E.		0.02
2	LEWIS & LAVERA LENTZ	T.L.E.		0.02

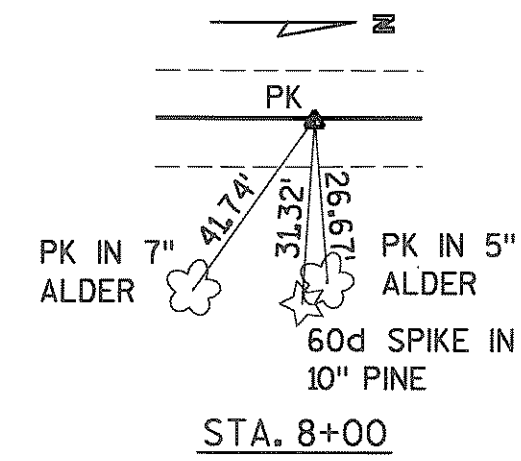

ORIGIN OF LEVELS  
 SPOT ELEVATION AT C OF CRANBERRY TRAIL AND WEGNER ROAD ELEV. 1358.0

BENCH MARKS			
NO.	STA.	DESCRIPTION	ELEV.
1	9+85	CHISELED "SQ" IN SW ABUT. 11' LT.	1356.01
2	8+00	60d SPIKE IN 10" PINE, 34' RT.	1356.74


NET LENGTH OF CENTERLINE STA. 9+00.00 TO STA. 11+00.00 = 200 LIN. FT.

YARDAGE SUMMARY

STA. 9+00 TO STA. 9+85	
UNCL. EXC.	39 C.Y.
FILL	55 C.Y.
SHR. 30%	
BORROW EXC.	33 C.Y.

YARDAGE SUMMARY

STA. 10+17 TO STA. 11+00	
UNCL. EXC.	21 C.Y.
FILL	60 C.Y.
SHR. 30%	
BORROW EXC.	57 C.Y.

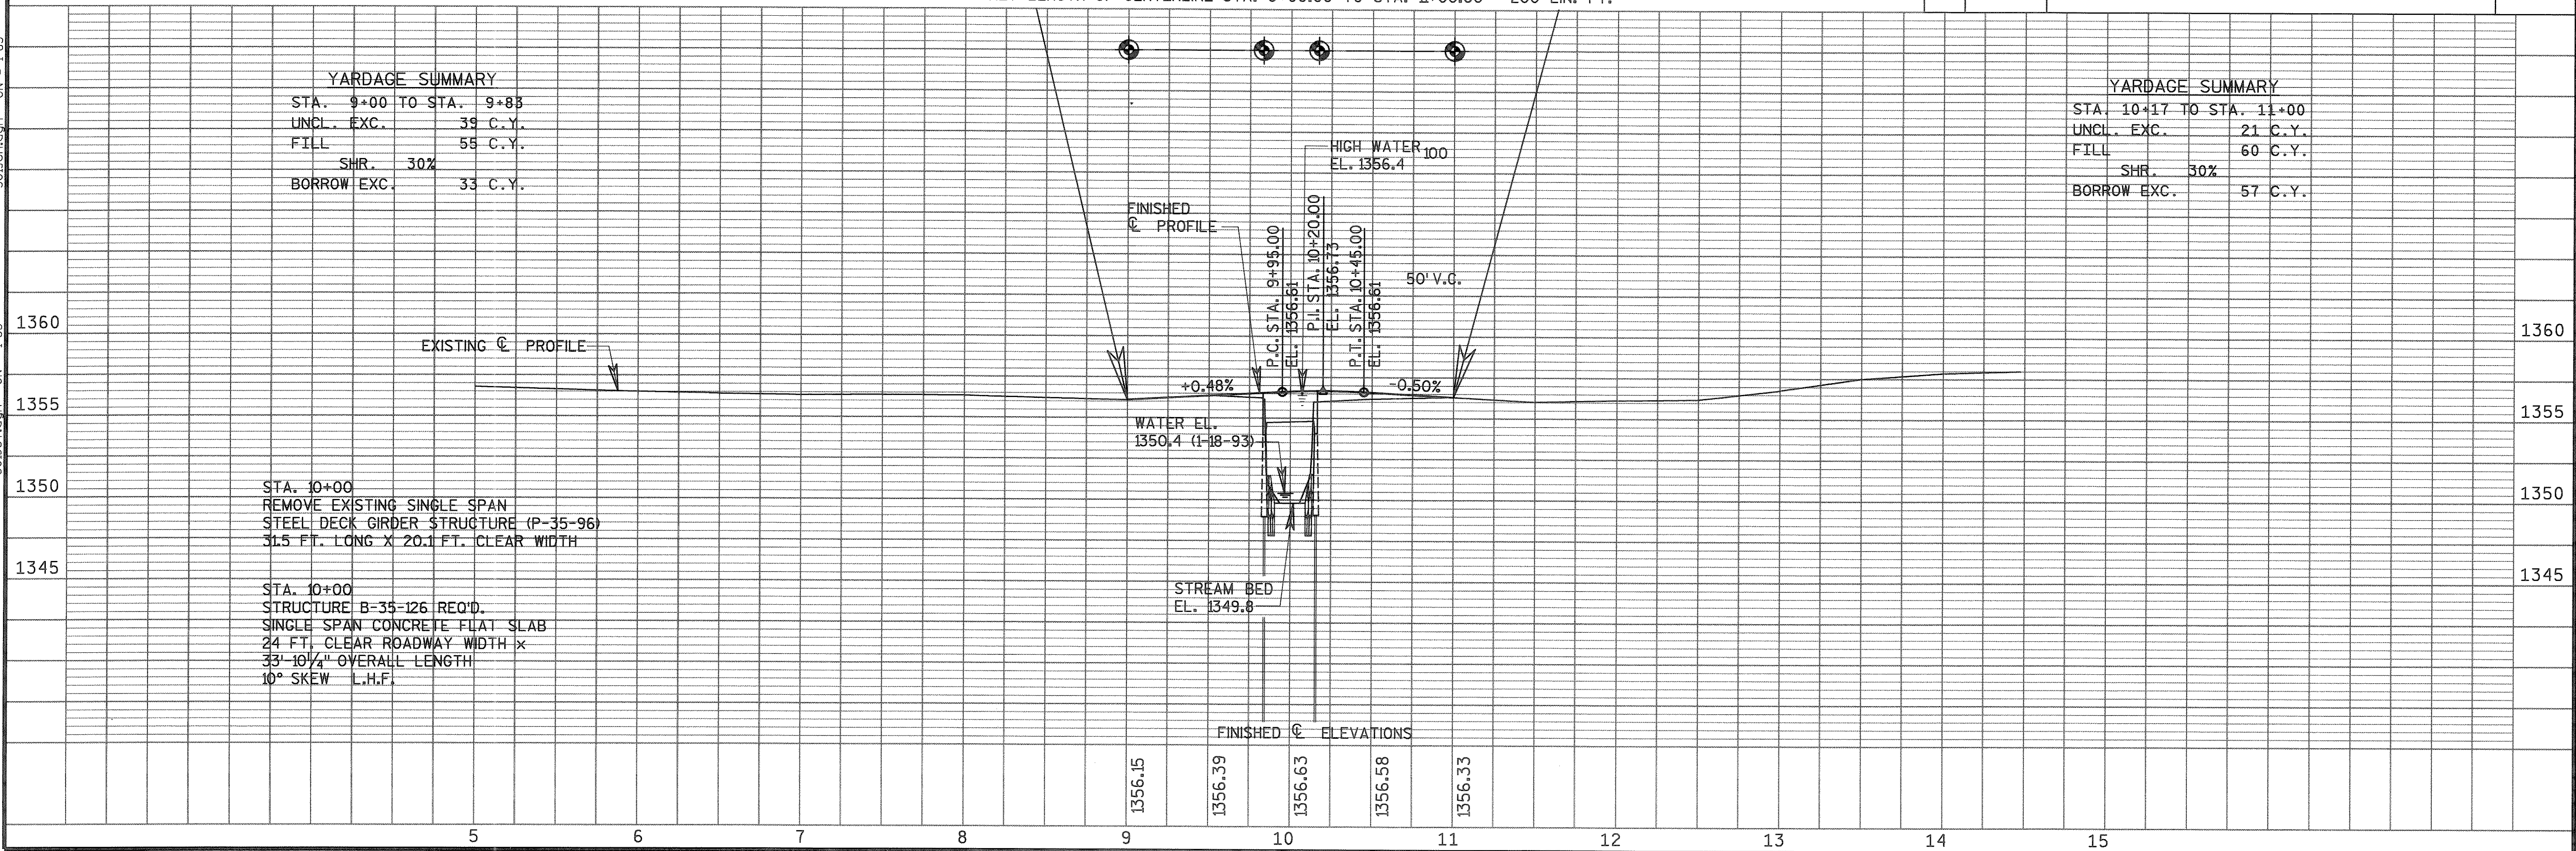

STA. 10+00  
 REMOVE EXISTING SINGLE SPAN  
 STEEL DECK GIRDER STRUCTURE (P-35-96)  
 31.5 FT. LONG X 20.1 FT. CLEAR WIDTH

STA. 10+00  
 STRUCTURE B-35-126 REQ'D.  
 SINGLE SPAN CONCRETE FLAT SLAB  
 24 FT. CLEAR ROADWAY WIDTH X  
 33'-10 1/4" OVERALL LENGTH  
 10° SKEW L.H.F.

PROJ. NO. DATE: DATE: DATE: DATE:  
 OFFICE: EAU SURVEY PLOT: PREL: FINAL:  
 PEN TABLE = ppsht.tbl DATE OF PLOT: 02/03/94 DESIGN FILE = d:\rco\45019pp.dgn DGN LEVELS ON = 1-50,53-63  
 5019pt.dgn ON = 1-63  
 501901.dgn ON = 9-29,31-63 5019c.dgn ON = 1-63  
 PPSHT50.REF ON = 1-63 5019et.dgn ON = 1-63  
 WISCONSIN DEPARTMENT OF TRANSPORTATION  
 LINCOLN COUNTY  
 WEGNER ROAD  
 STA. 9+00 TO STA. 11+00