

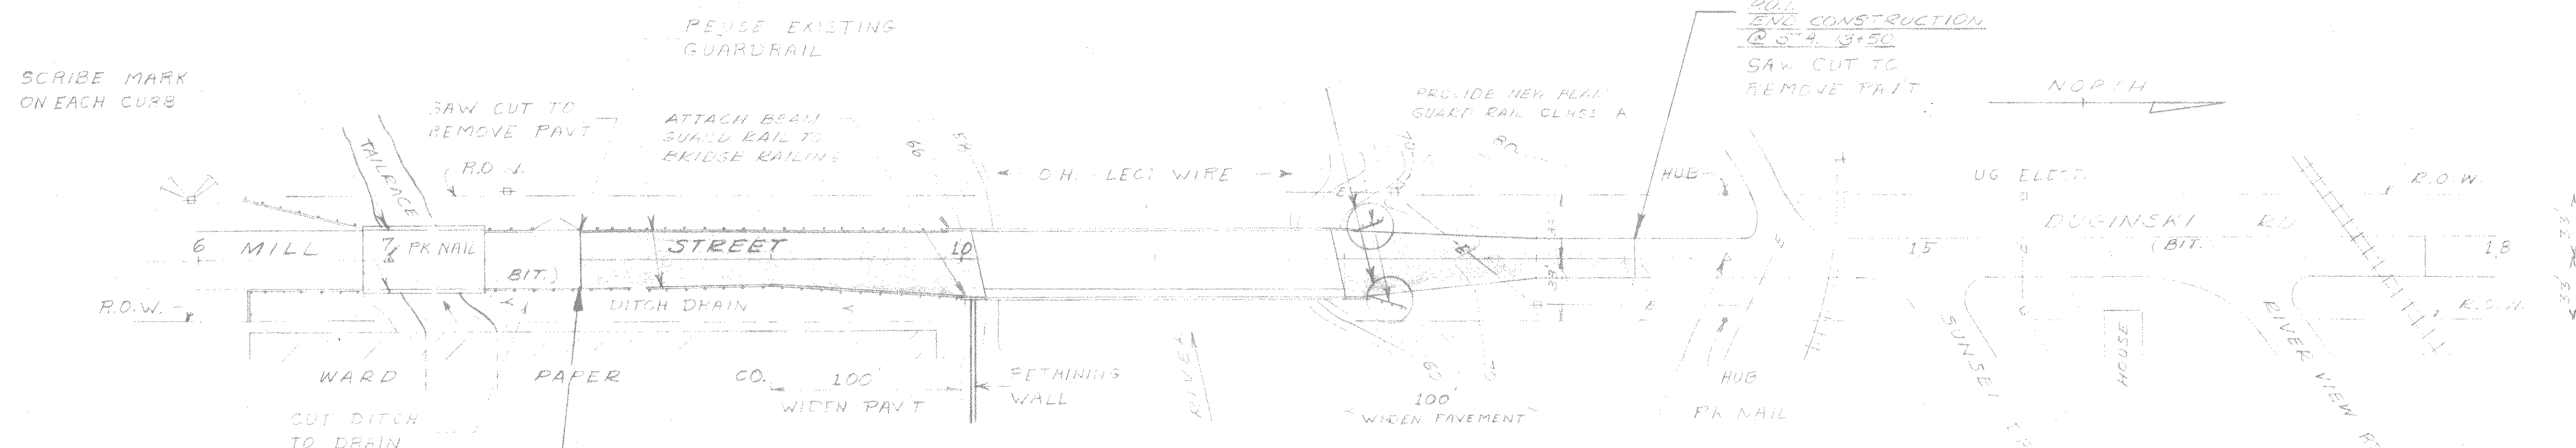


DATE
BY
PLAN
DESIGNED BY
DRAWN BY
CHECKED BY
NOTE BOOK NO.
ALIGNED CHECKED BY
STRUCTURE NOTATIONS CHECKED BY

DATE
BY
PROFILE
DESIGNED BY
DRAWN BY
CHECKED BY
NOTE BOOK NO.
GRADES CHECKED BY
STRUCTURE NOTATIONS CHECKED BY

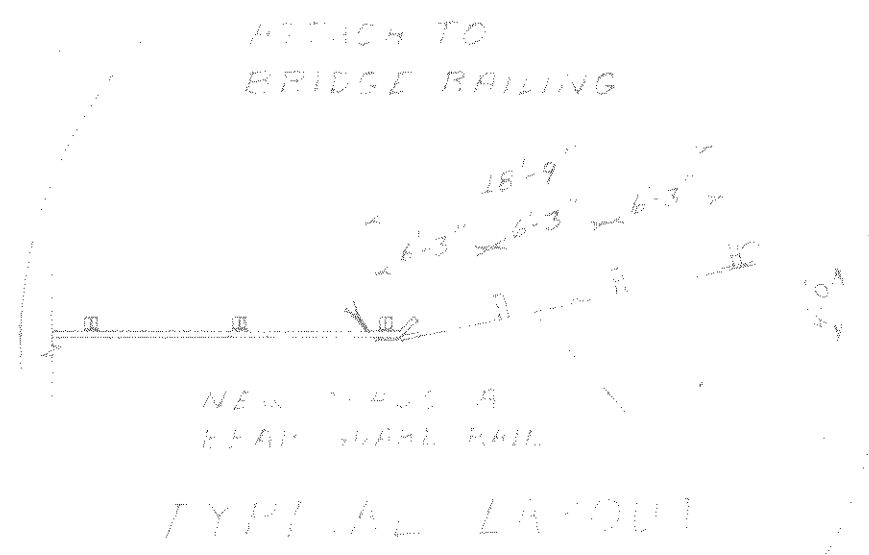

SCALE 1" = 50'

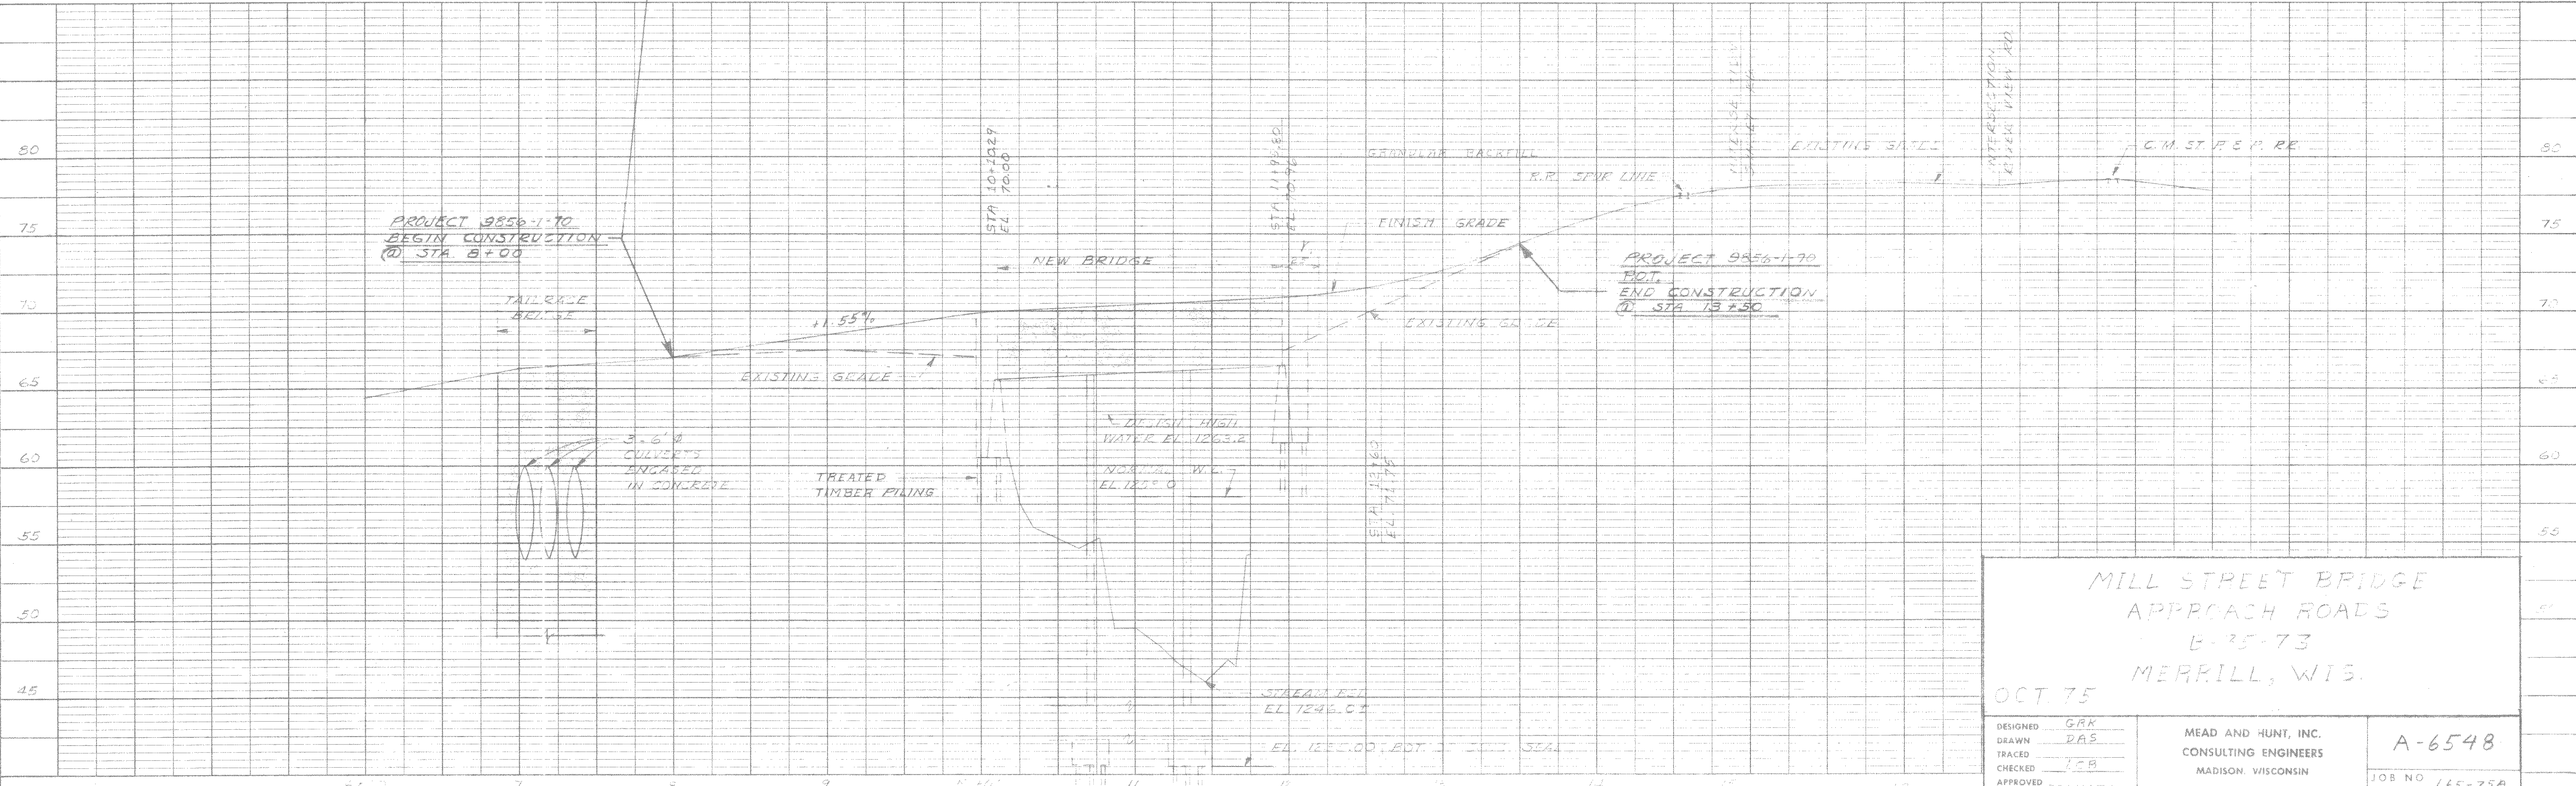

MILL STREET BRIDGE
APPROACH ROADS
E-75-73
MERRILL, WIS.

OCT 75

DESIGNED	GAK
DRAWN	DAS
TRACED	JCB
CHECKED	JCB
APPROVED	

MEAD AND HUNT, INC.
CONSULTING ENGINEERS
MADISON, WISCONSIN

A-6548
JOB NO L65-75A